



V:\Mapdrive Enterprises\Project 11307 Gateway Office Complex\Drawings\Sheet Office Building\FLOOR\_04-25-17.DWG

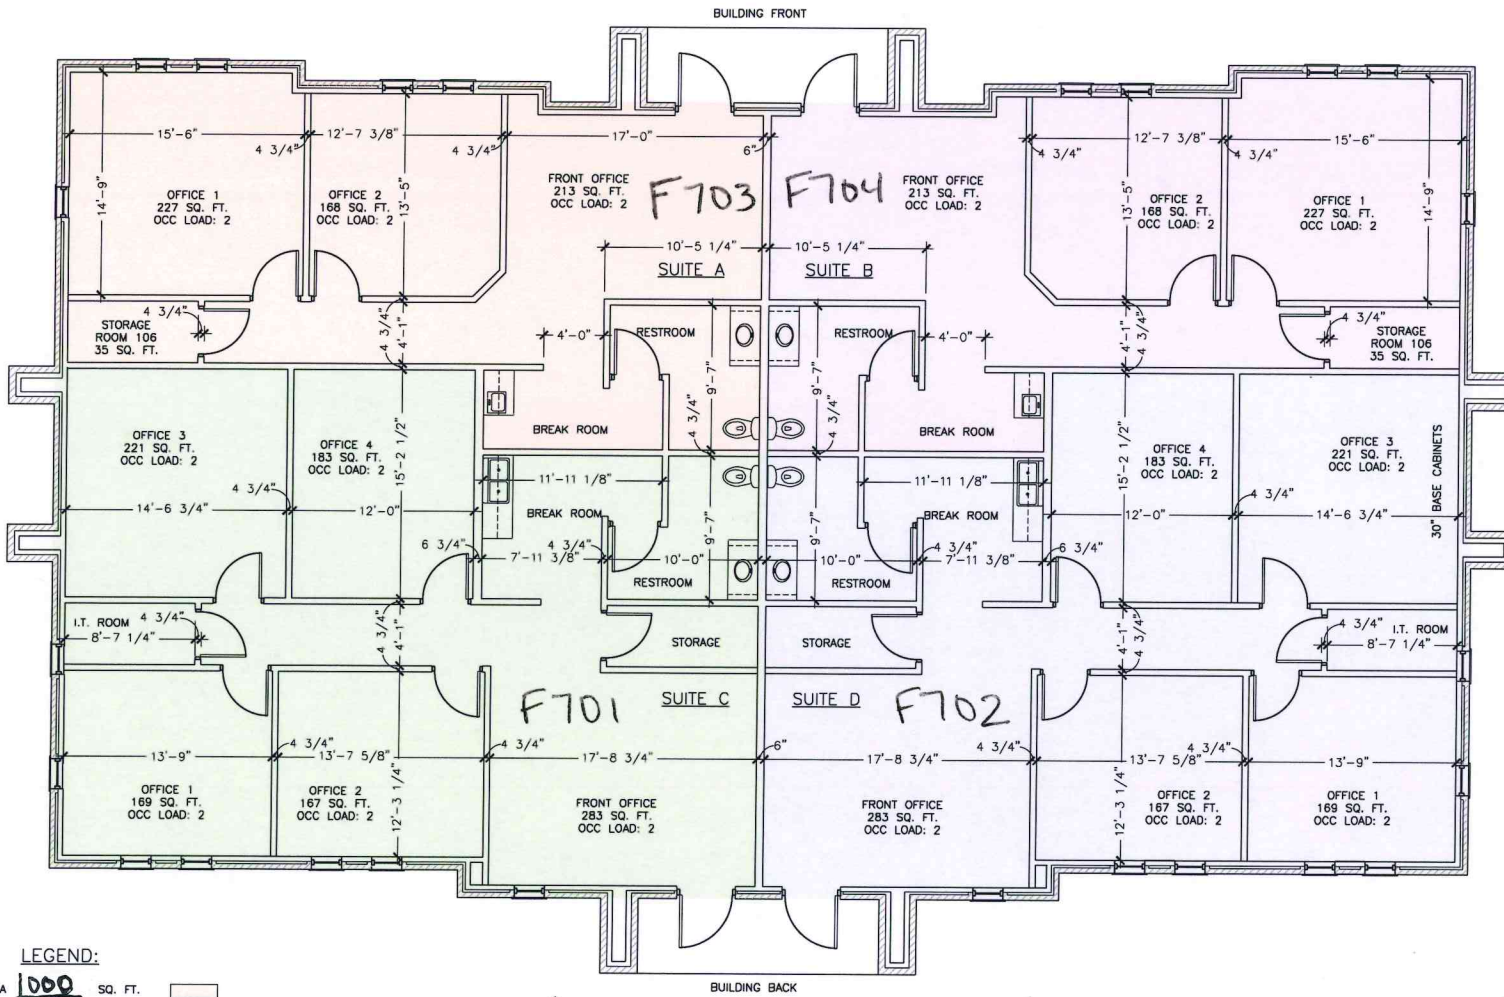

**LEGEND:**

SUITE A	1000	SQ. FT.	<input type="checkbox"/>
SUITE B	1000	SQ. FT.	<input type="checkbox"/>
SUITE C	1500	SQ. FT.	<input type="checkbox"/>
SUITE D	1500	SQ. FT.	<input type="checkbox"/>

ARCHITECTURAL FLOOR PLAN-BLDG F  
SCALE: 1/4"=1'-0"

 

**JACOB & MARTIN, LLC**  
CONSULTING ENGINEERS  
1508 SANTA FE DR., SUITE 204  
AUBLENE, TEXAS 76006  
352-695-1070  
FIRM # F-2418

LMB REAL ESTATE GROUP  
TUSSANY VILLAGE  
CONSTRUCTION DOCUMENTS  
BUILDING "F" INTERIOR

NO.	REVISION	DATE	SCALE	FILE		DATE		DESIGNED		DRAWN		CHECKED	
				1/4"=1'-0"		JAN, 2016		JR					
SHEET													
TOTAL				XXX									