

THE USER SHALL VERIFY ALL DIMENSIONS AND CONDITIONS OF THE WORK BEFORE BEGINNING CONSTRUCTION.

E

D

C

B

A



ARCH- DOOR SCHEDULE

DOOR NUMBER	TOTAL OF PANELS		DOOR PANELS		DOOR FRAME				HW SET	HARDWARE FINISH	COMMENTS
	WIDTH	HEIGHT	THICKNESS	FINISH 1	FINISH 2	JAMB WIDTH	HEAD HEIGHT	DEPTH			
101	3'-0"	6'-8"	1 3/4"	HM	NA	2"	2"	2 7/8"	HM	EXTERIOR LATCH	MATCH EXISTING EXT DRS
102	5'-10"	8'-0"	1 3/4"	WD	NA	1"	2"	4 3/4"	WD	PASSAGE SET	MATTE BLACK
103	8'-0"	6'-8"	1 3/4"	ALUM	GLASS, 1" TEMPERED LOW E	2"	2"	6"	ALUM	SEE MANUF.	SEE MANUF.
104	3'-0"	6'-8"	1 3/4"	WD	NA	2"	2"	5 5/8"	WD	PRIVACY SET	MATTE BLACK
105	3'-0"	6'-8"	1 3/4"	WD	NA	2"	2"	5 5/8"	WD	PRIVACY SET	MATTE BLACK



WINDOW SCHEDULE


Sill Height	Rough Width	Rough Height	Type Mark	Comments
8'-0"	15'-0"	2'-0"	A	

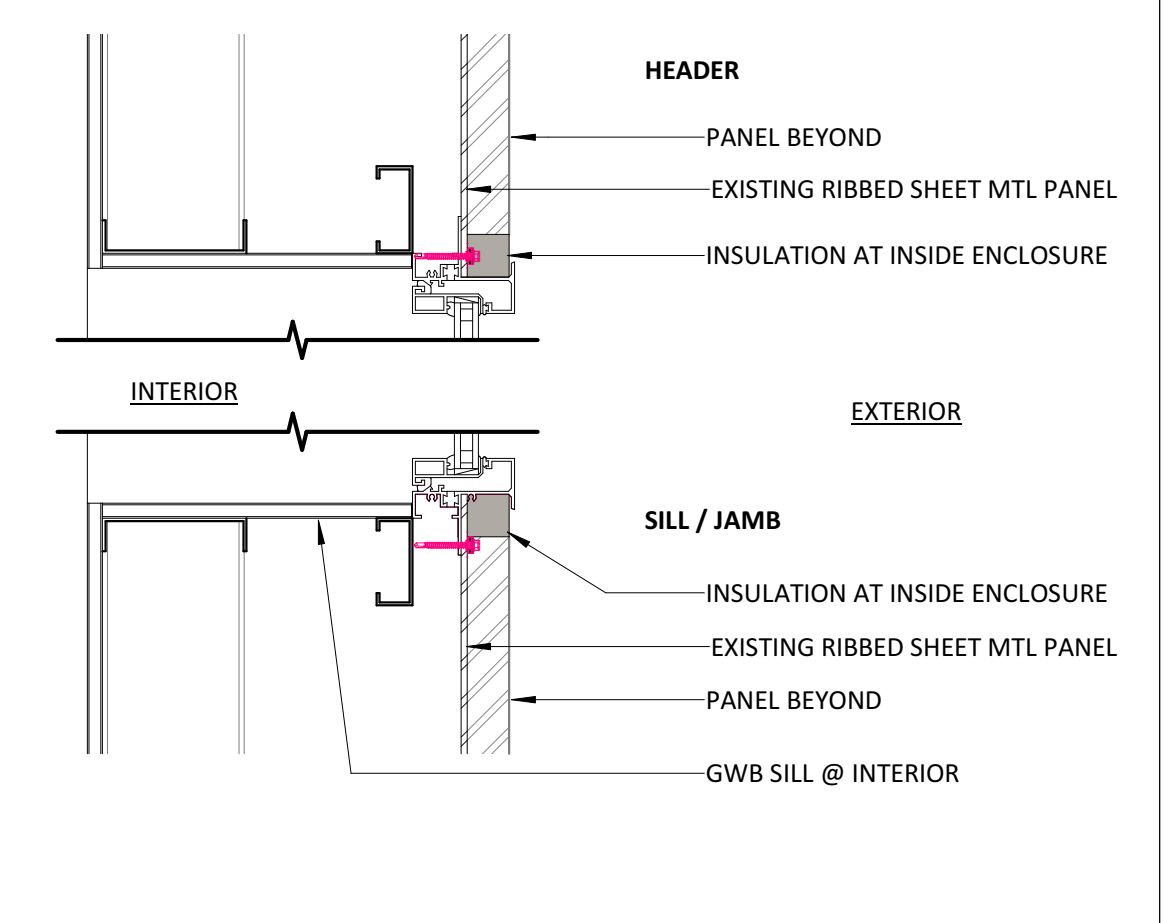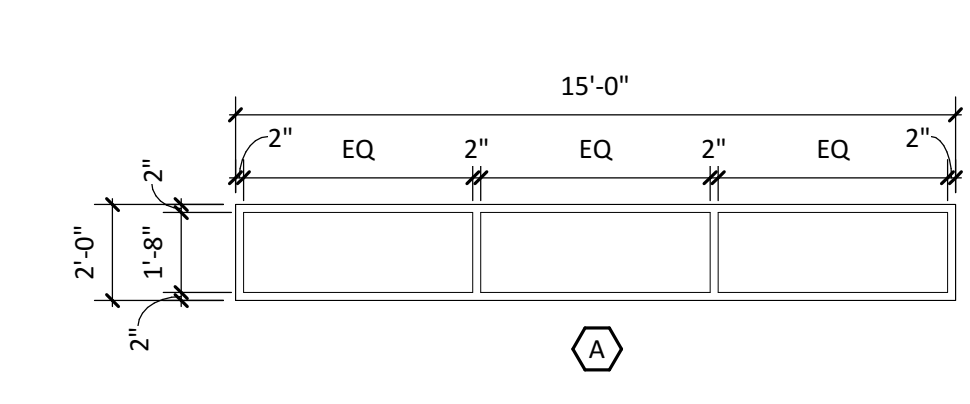


DOOR LEGEND 1/4" = 1'-0"

WINDOW LEGEND 1/4" = 1'-0"

Window Detail 1 1/2" = 1'-0"

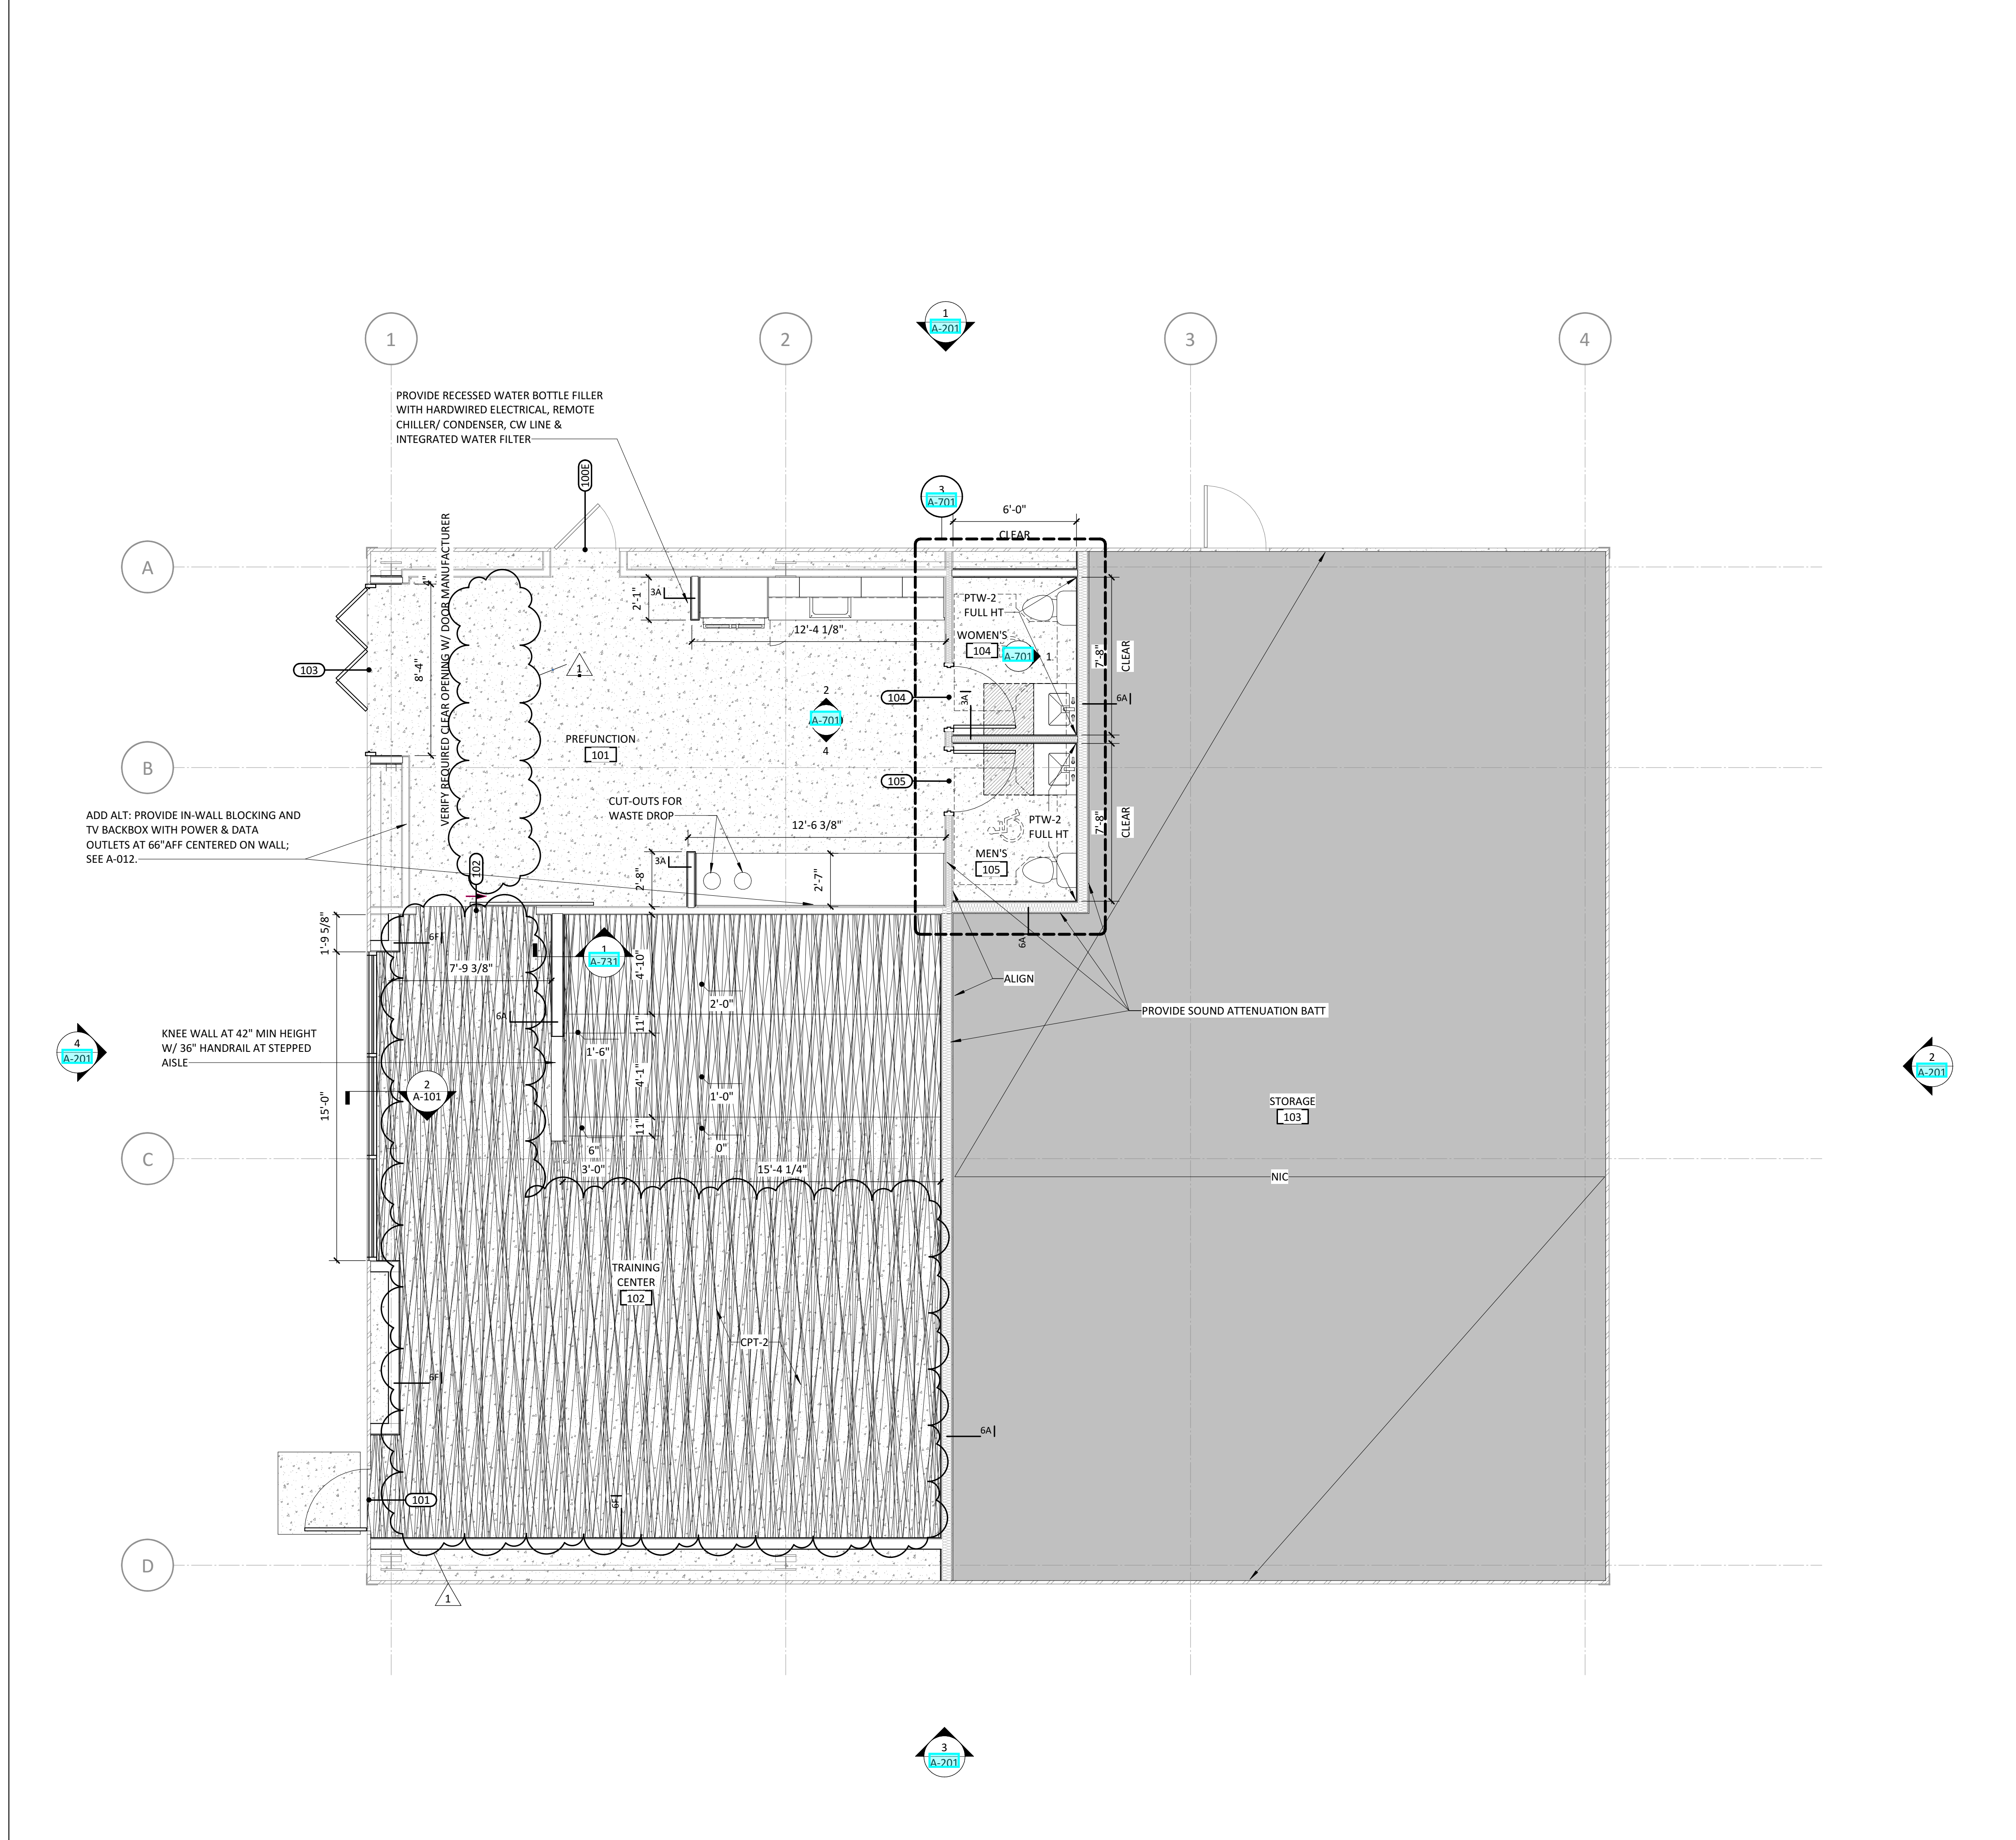

LEGEND- PARTIAL FLOOR PLANS

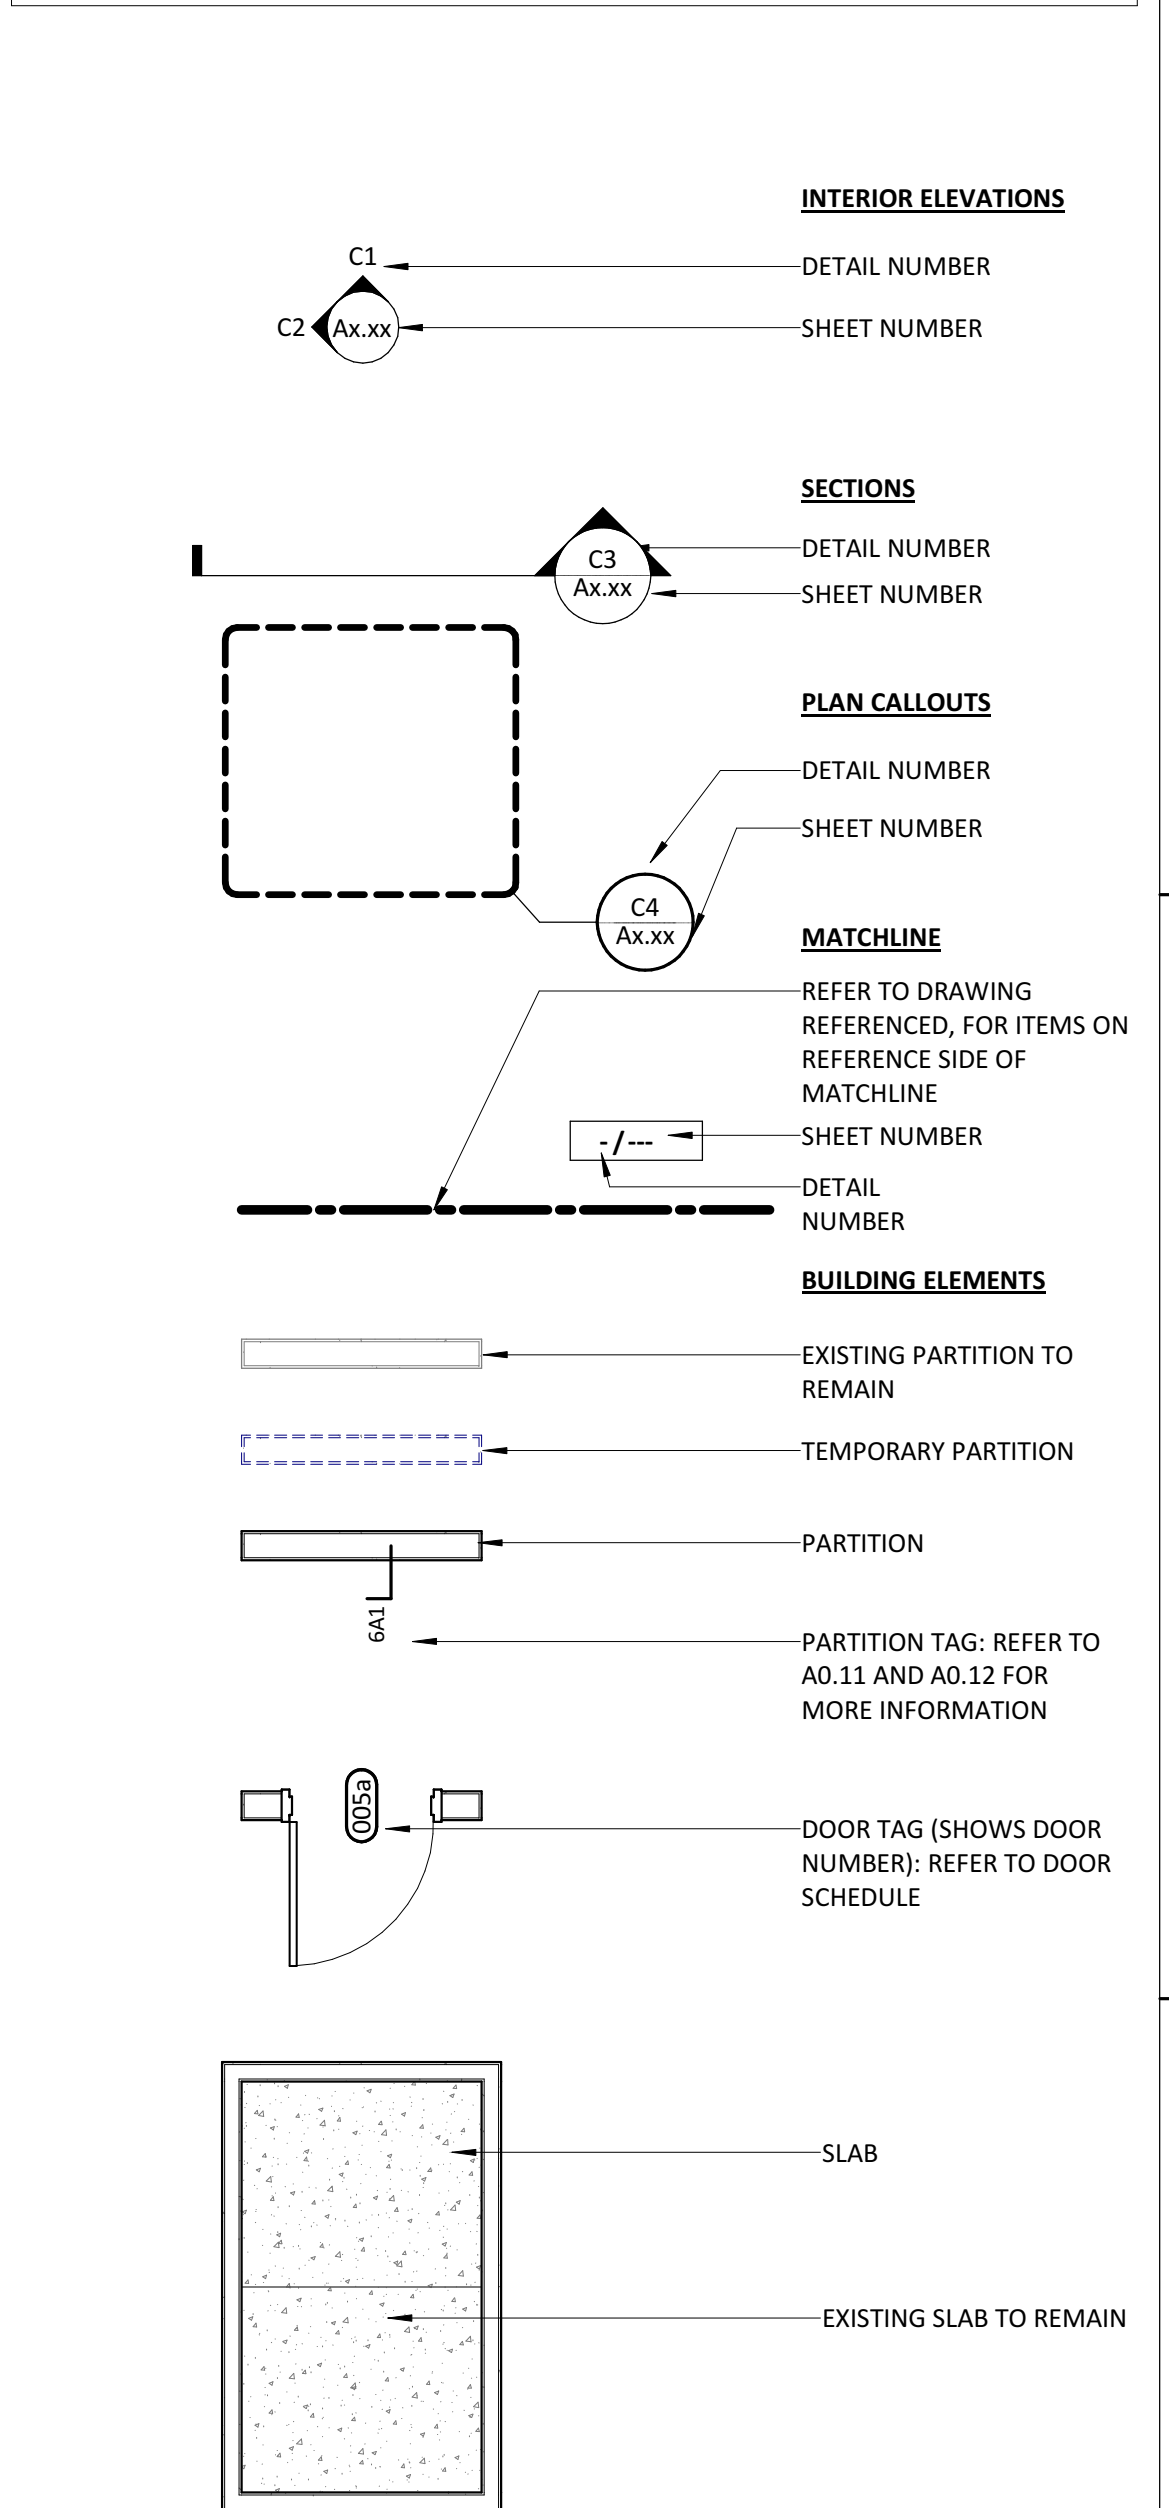

GENERAL NOTES- FLOOR PLANS

- DIMENSIONS TO FACE OF PARTITIONS ARE TO FACE OF SUBSTRATE LAYER AS SHOWN IN PARTITION TYPES ON A0.11. FINISHES DEPICTED IN FINISH PLANS AND ELEVATIONS ARE NOT SHOWN ON PARTIAL FLOOR PLANS. REFER TO ENLARGED PLANS, ELEVATIONS, AND DETAILS.
- COLD FORMED STEEL TIERED FLOOR CONSTRUCTION AND ASSOCIATED GUARD RAIL TO BE COMPLETED BY DELEGATED DESIGN SUBCONTRACTOR.
- FIRE AND SOUND RATED WALLS/PARTITIONS TO BE CONSTRUCTED TIGHT TO STRUCTURE, PIPING, DUCTWORK AND OTHER PENETRATIONS. ALL WORK IS TO BE BRACED TO STRUCTURE ABOVE.
- INSTALL BLOCKING IN PARTITIONS FOR CASEWORK, WALL MOUNTED EQUIPMENT, TRIM AND RELATED CONSTRUCTION.
- SEE LIFE SAFETY PLANS FOR REQ. FIRE SEPARATIONS.
- SEE SHEET A-703 FOR INTERIOR ELEVATIONS.
- SEE SHEET A-012 FOR MOUNTING HEIGHTS.

A1 OVERALL FLOOR PLAN- LEVEL 1 1/4" = 1'-0"

1 A-101 LEGEND- PARTIAL PLANS 1/4" = 1'-0"

FRAMPTON CONSTRUCTION

FRAMPTON CONSTRUCTION
LS3P

205 1/2 KING STREET
CHARLESTON, SOUTH CAROLINA 29401
TEL. 843.722.4789 FAX. 843.577.4444
WWW.LS3P.COM

LS3P #B74003

FRAMPTON CONFERENCE AND TRAINING CENTER
3227 BENCHMARK DRIVE, LADSON, SC 29456

LS3P PROJECT: 203950

Δ	DATE	DESCRIPTION
1	2020.09.10	REVISION 1

SHEET NAME: FLOOR PLAN- LEVEL 1

ORIG SUBMISSION: 2020.08.25
CURRENT: 2020.09.10
REVISION 1

SHEET: A-101

9/10/2020 3:12:15 PM