

LATED WATER
SEE MECH

LATER LINE
TOP OF TRUSS
INSULATION
& REINFORCING TRUSS

CEILING HEIGHT AS SHOWN



REVISIONS

THIS DOCUMENT IS THE PROPERTY OF THE ARCHITECT. IT IS TO BE USED ONLY FOR THE PROJECT AND SITE SPECIFICALLY IDENTIFIED HEREON. IT IS NOT TO BE REPRODUCED, COPIED, OR TRANSMITTED IN ANY FORM OR BY ANY MEANS, ELECTRONIC OR MECHANICAL, INCLUDING PHOTOCOPYING, RECORDING, OR BY ANY INFORMATION STORAGE AND RETRIEVAL SYSTEM, WITHOUT THE WRITTEN PERMISSION OF THE ARCHITECT. THE ARCHITECT ASSUMES NO LIABILITY FOR ANY DAMAGE OR INJURY TO PERSONS OR PROPERTY, OR FOR ANY CONSEQUENCES OF ANY ACTION OR INACTION TAKEN OR NOT TAKEN IN RELIANCE ON THIS DOCUMENT. THE ARCHITECT'S LIABILITY IS LIMITED TO THE PROFESSIONAL FEES PAID TO THE ARCHITECT.

INTERIOR IMPROVEMENTS
FOR--PRESTON & NACY CPAS, P.C.
CERTIFIED PUBLIC ACCOUNTANTS
1557 E. PRIMROSE--SUITE 108, SPRINGFIELD, MISSOURI

PCBA
ARCHITECTS
501 ST. LOUIS STREET
SPRINGFIELD, MISSOURI 65806
VOICE 417-865-9344
FAX 417-865-0555


DATE:
JUNE 26, 2004

SHEET NO.

3-2

Key To Drawing

-  INDICATES GYPSUM BOARD--
TILE, FLIGHT SHADE AND PAINT--
NO TEXTURE
-  2'x4' LAT-IN FLUORESCENT
LIGHT FIXTURE
-  RECESSED CAN LIGHT
-  2'x2' CEILING LAT-IN SUPPLY DIFFUSER
-  2'x2' CEILING LAT-IN RETURN AIR GRILLE
-  CEILING TILE MOUNTED SUPPLY DIFFUSER
-  CEILING TILE MOUNTED RETURN AIR GRILLE
-  CEILING TILE MOUNTED EXHAUST GRILLE
-  LAT-IN CEILING DIFFUSER FOR SOLATIUM
PROVIDE TWO (2) 2'x2' SOLATIUMS WITH
24"X24" SOLATIUMS

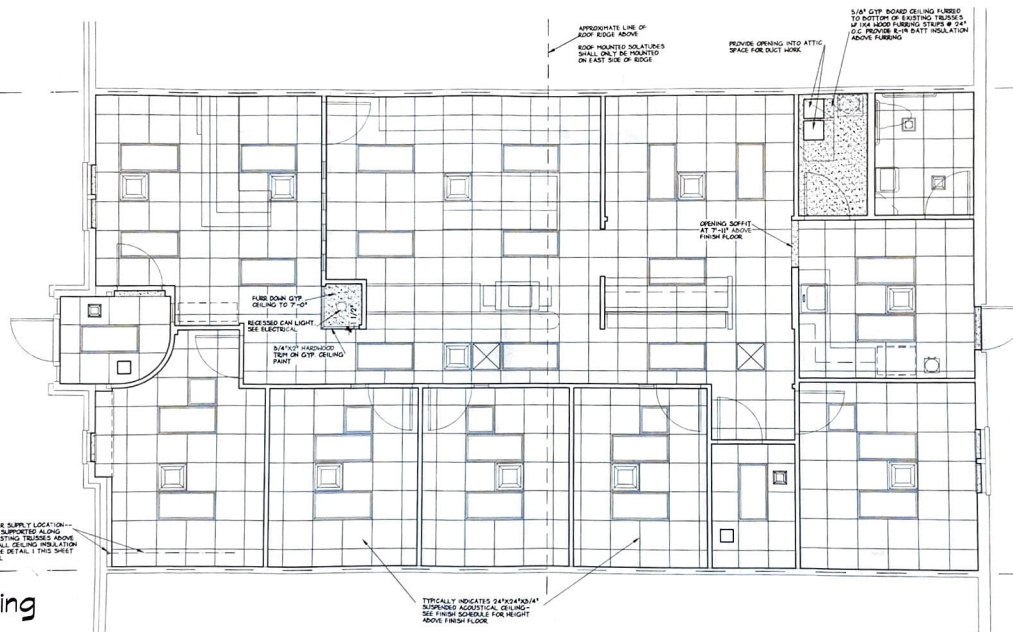

REFLECTED CEILING PLAN

SCALE 1/4" = 1'-0"

ELECTRICAL CONTRACTOR, HVAC CONTRACTOR,
AND CEILING CONTRACTOR SHALL
COORDINATE INSTALLATION OF EACH
TRADE'S EQUIPMENT/MATERIAL

AT THE INSTALLATION OF SUSPENSION SYSTEM
AND PRIOR TO INSTALLATION OF INSULATION
AND ACOUSTICAL TILE, COORDINATE WITH
OWNER FOR INSTALLATION OF DATA CABLEING



Reflected Ceiling Plan