



ROOM FINISH SCHEDULE					
ROOM	FLOOR	BASE	WALLS	CEILING	REMARKS
ENTRY	EXST. VCT	RUBBER	PRE-FIN. PANELING	GYP. BD. STIPPLED	MATCH EXST. PANELING/REPAIR CLG. & V.C.T.
COFFEE RM	EXST. VCT	RUBBER	PRE-FIN. PANELING	GYP. BD. STIPPLED	MATCH EXST. PANELING/REPAIR CLG. & V.C.T.
HALL	EXST. VCT	RUBBER	PRE-FIN. PANELING	GYP. BD. STIPPLED	MATCH EXST. PANELING/REPAIR CLG. & V.C.T.
SEC. OFFICE	EXST. VCT	RUBBER	PRE-FIN. PANELING	GYP. BD. STIPPLED	MATCH EXST. PANELING/REPAIR CLG. & V.C.T.
CONF. RM.	EXST. VCT	RUBBER	PRE-FIN. PANELING	GYP. BD. STIPPLED	MATCH EXST. PANELING/REPAIR CLG. & V.C.T.
MAN. OFFICE	EXST. VCT	RUBBER	PRE-FIN. PANELING	GYP. BD. STIPPLED	MATCH EXST. PANELING/REPAIR CLG. & V.C.T.
SHOP OFFICE	EXST. VCT	RUBBER	PRE-FIN. PANELING	GYP. BD. STIPPLED	MATCH EXST. PANELING/REPAIR CLG. & V.C.T.
JANITOR	CONC.	RUBBER	PRE-FIN. PANELING	GYP. BD. STIPPLED	MATCH EXST. PANELING/REPAIR CLG. & V.C.T.
GAR. AREA	CONC.	—	NEW 8" METAL LINER PANEL	EXPOSED	
WASH BAY	CONC.	—	NEW WALL MET. PANELS	EXPOSED	WALL PANELS @ GARAGE BAY ONLY
DRIV. LOUNG.	PAINTED	RUBBER	NEW PRE-FIN. WALL PAN.	NEW 2'x4" LAY-IN CLG.	
DRIV. TLT./BATH	EX. CONC. IND. FIN. PAINTED	RUBBER CHALK @ F.R.P. WALL PANELS	5/8" GYP. BD. WITH F.R.P. WALL PANELS	NEW 2'x4" LAY-IN CLG.	VIN. COV. G.B. /ALUM. GRID WASHABLE
CASH ALLOWANCES:			PREFINISH PANELING/\$18.00 PER. SHEET CARPET/\$18.00 PER SQUARE YARD INSTALLED.		

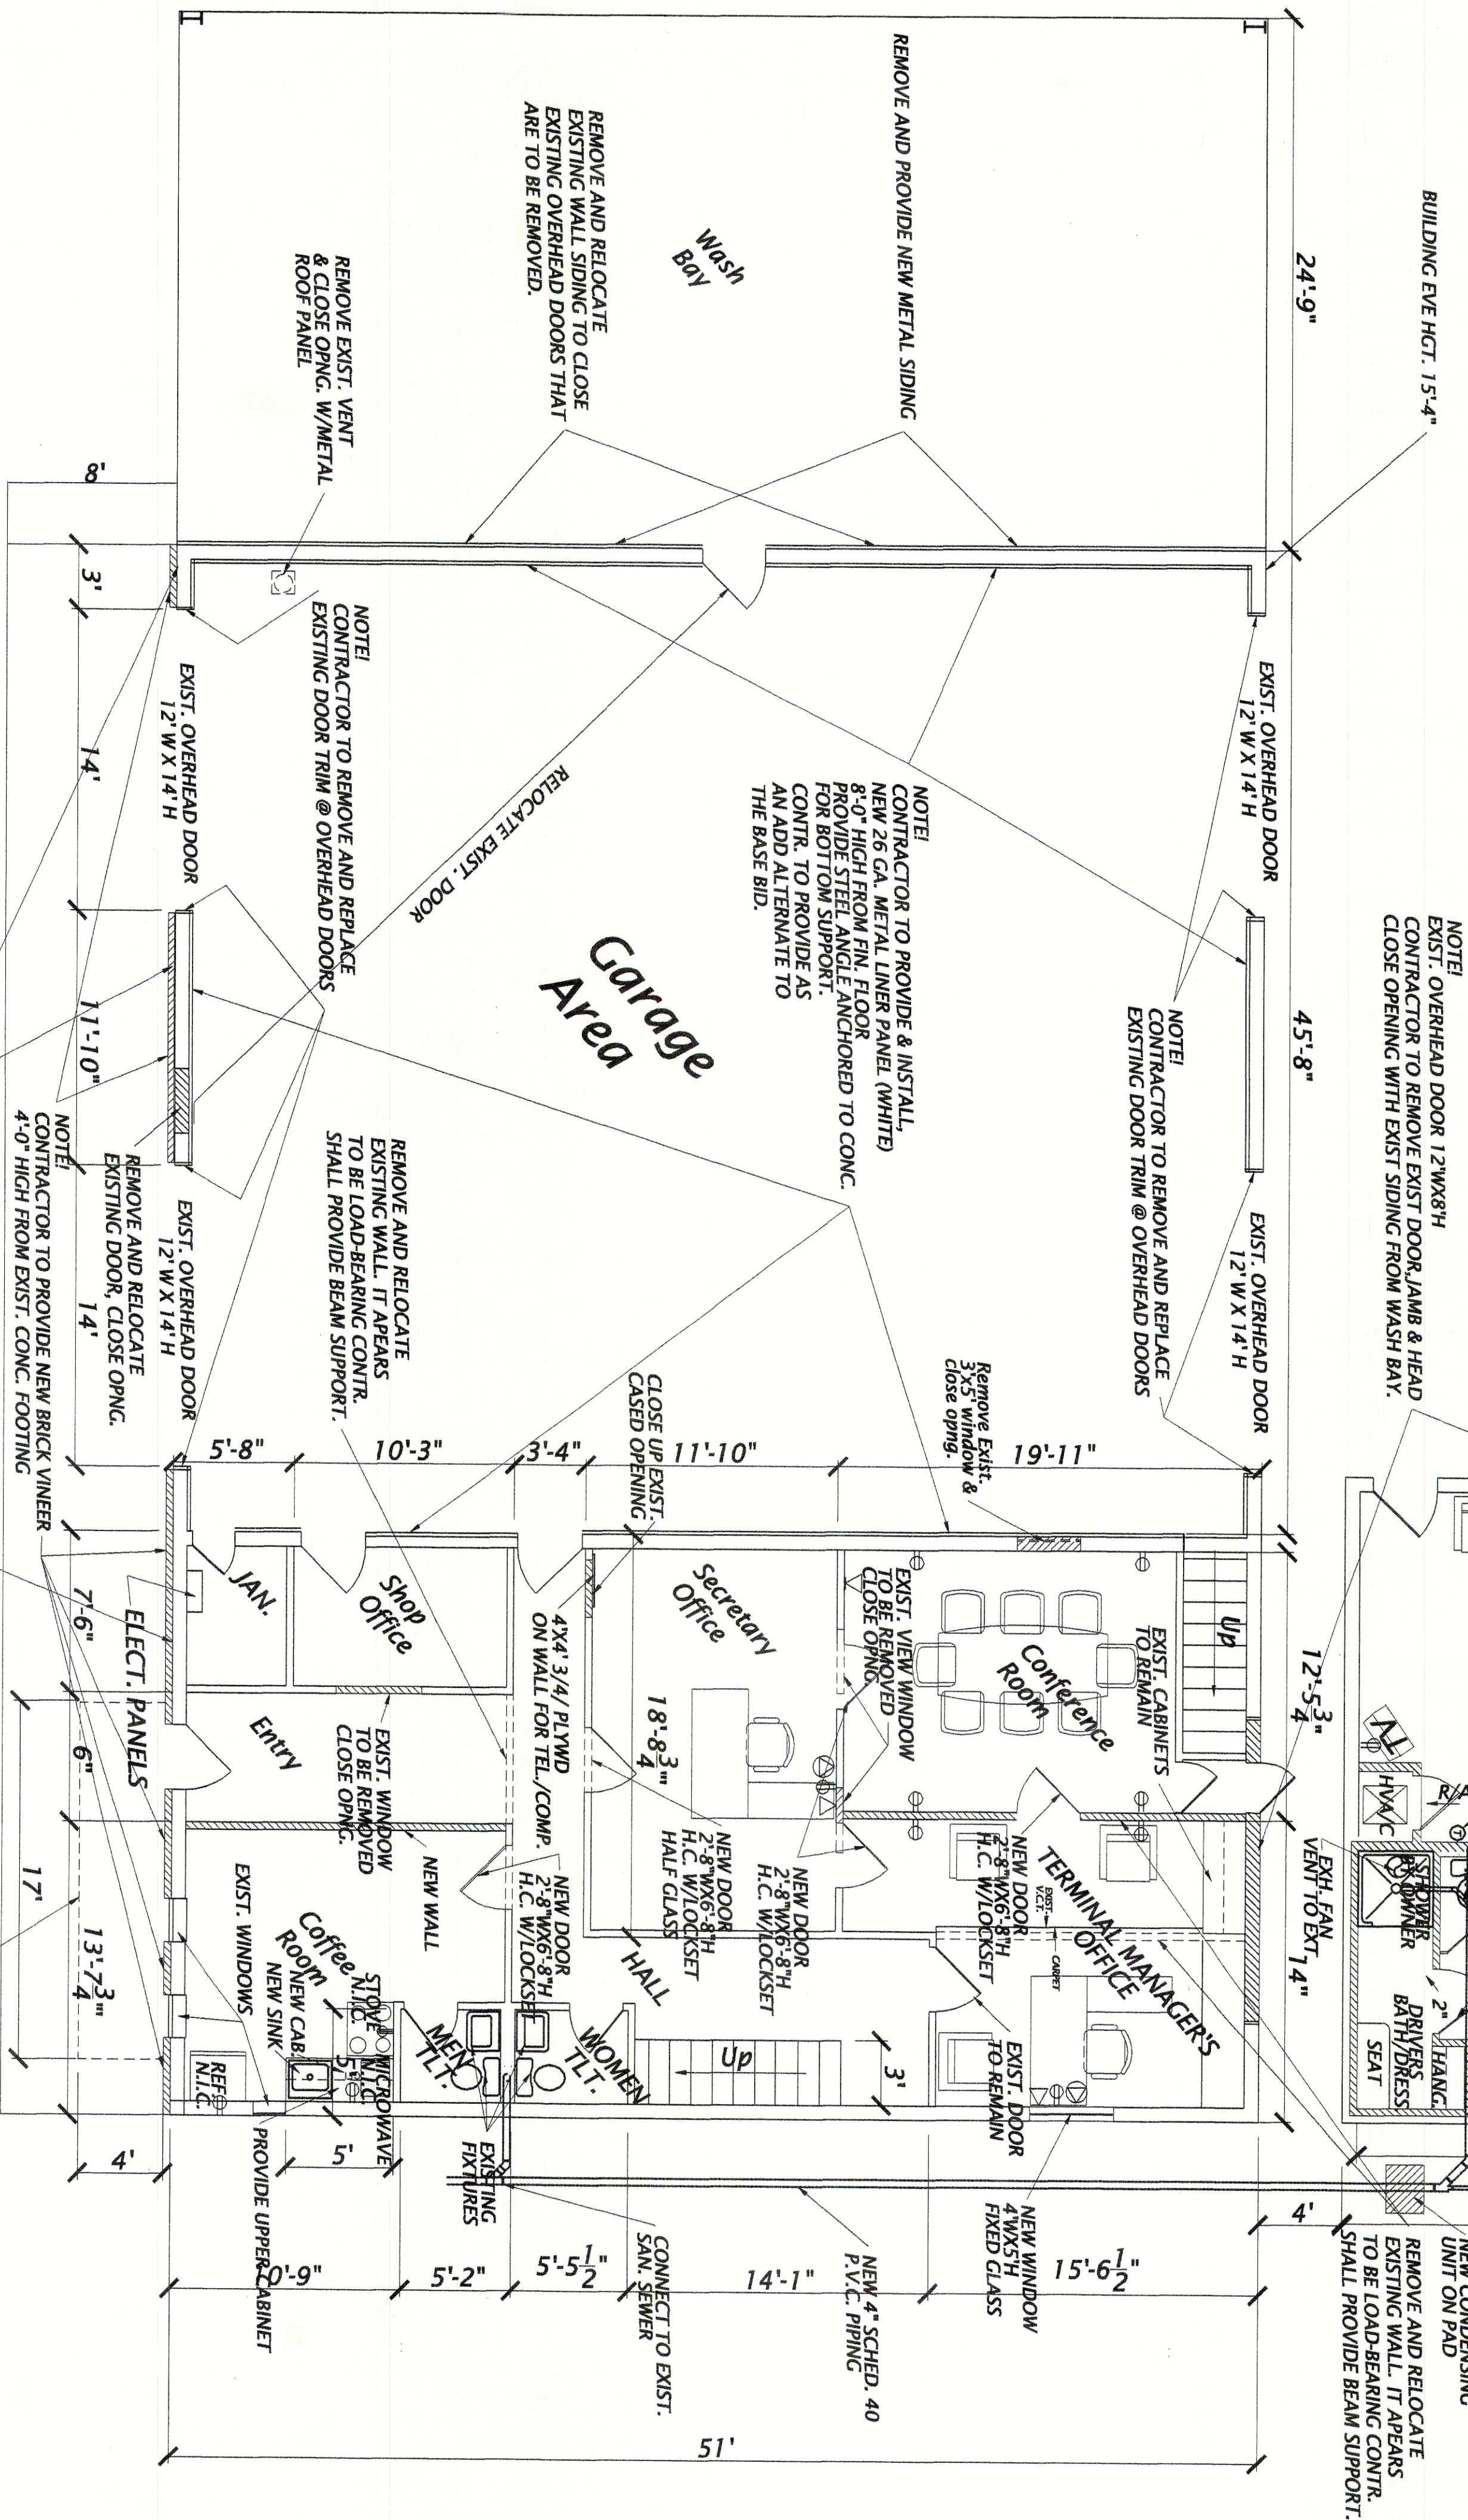

FIRST FLOOR PLAN

SCALE: 3/16"=1'-0"

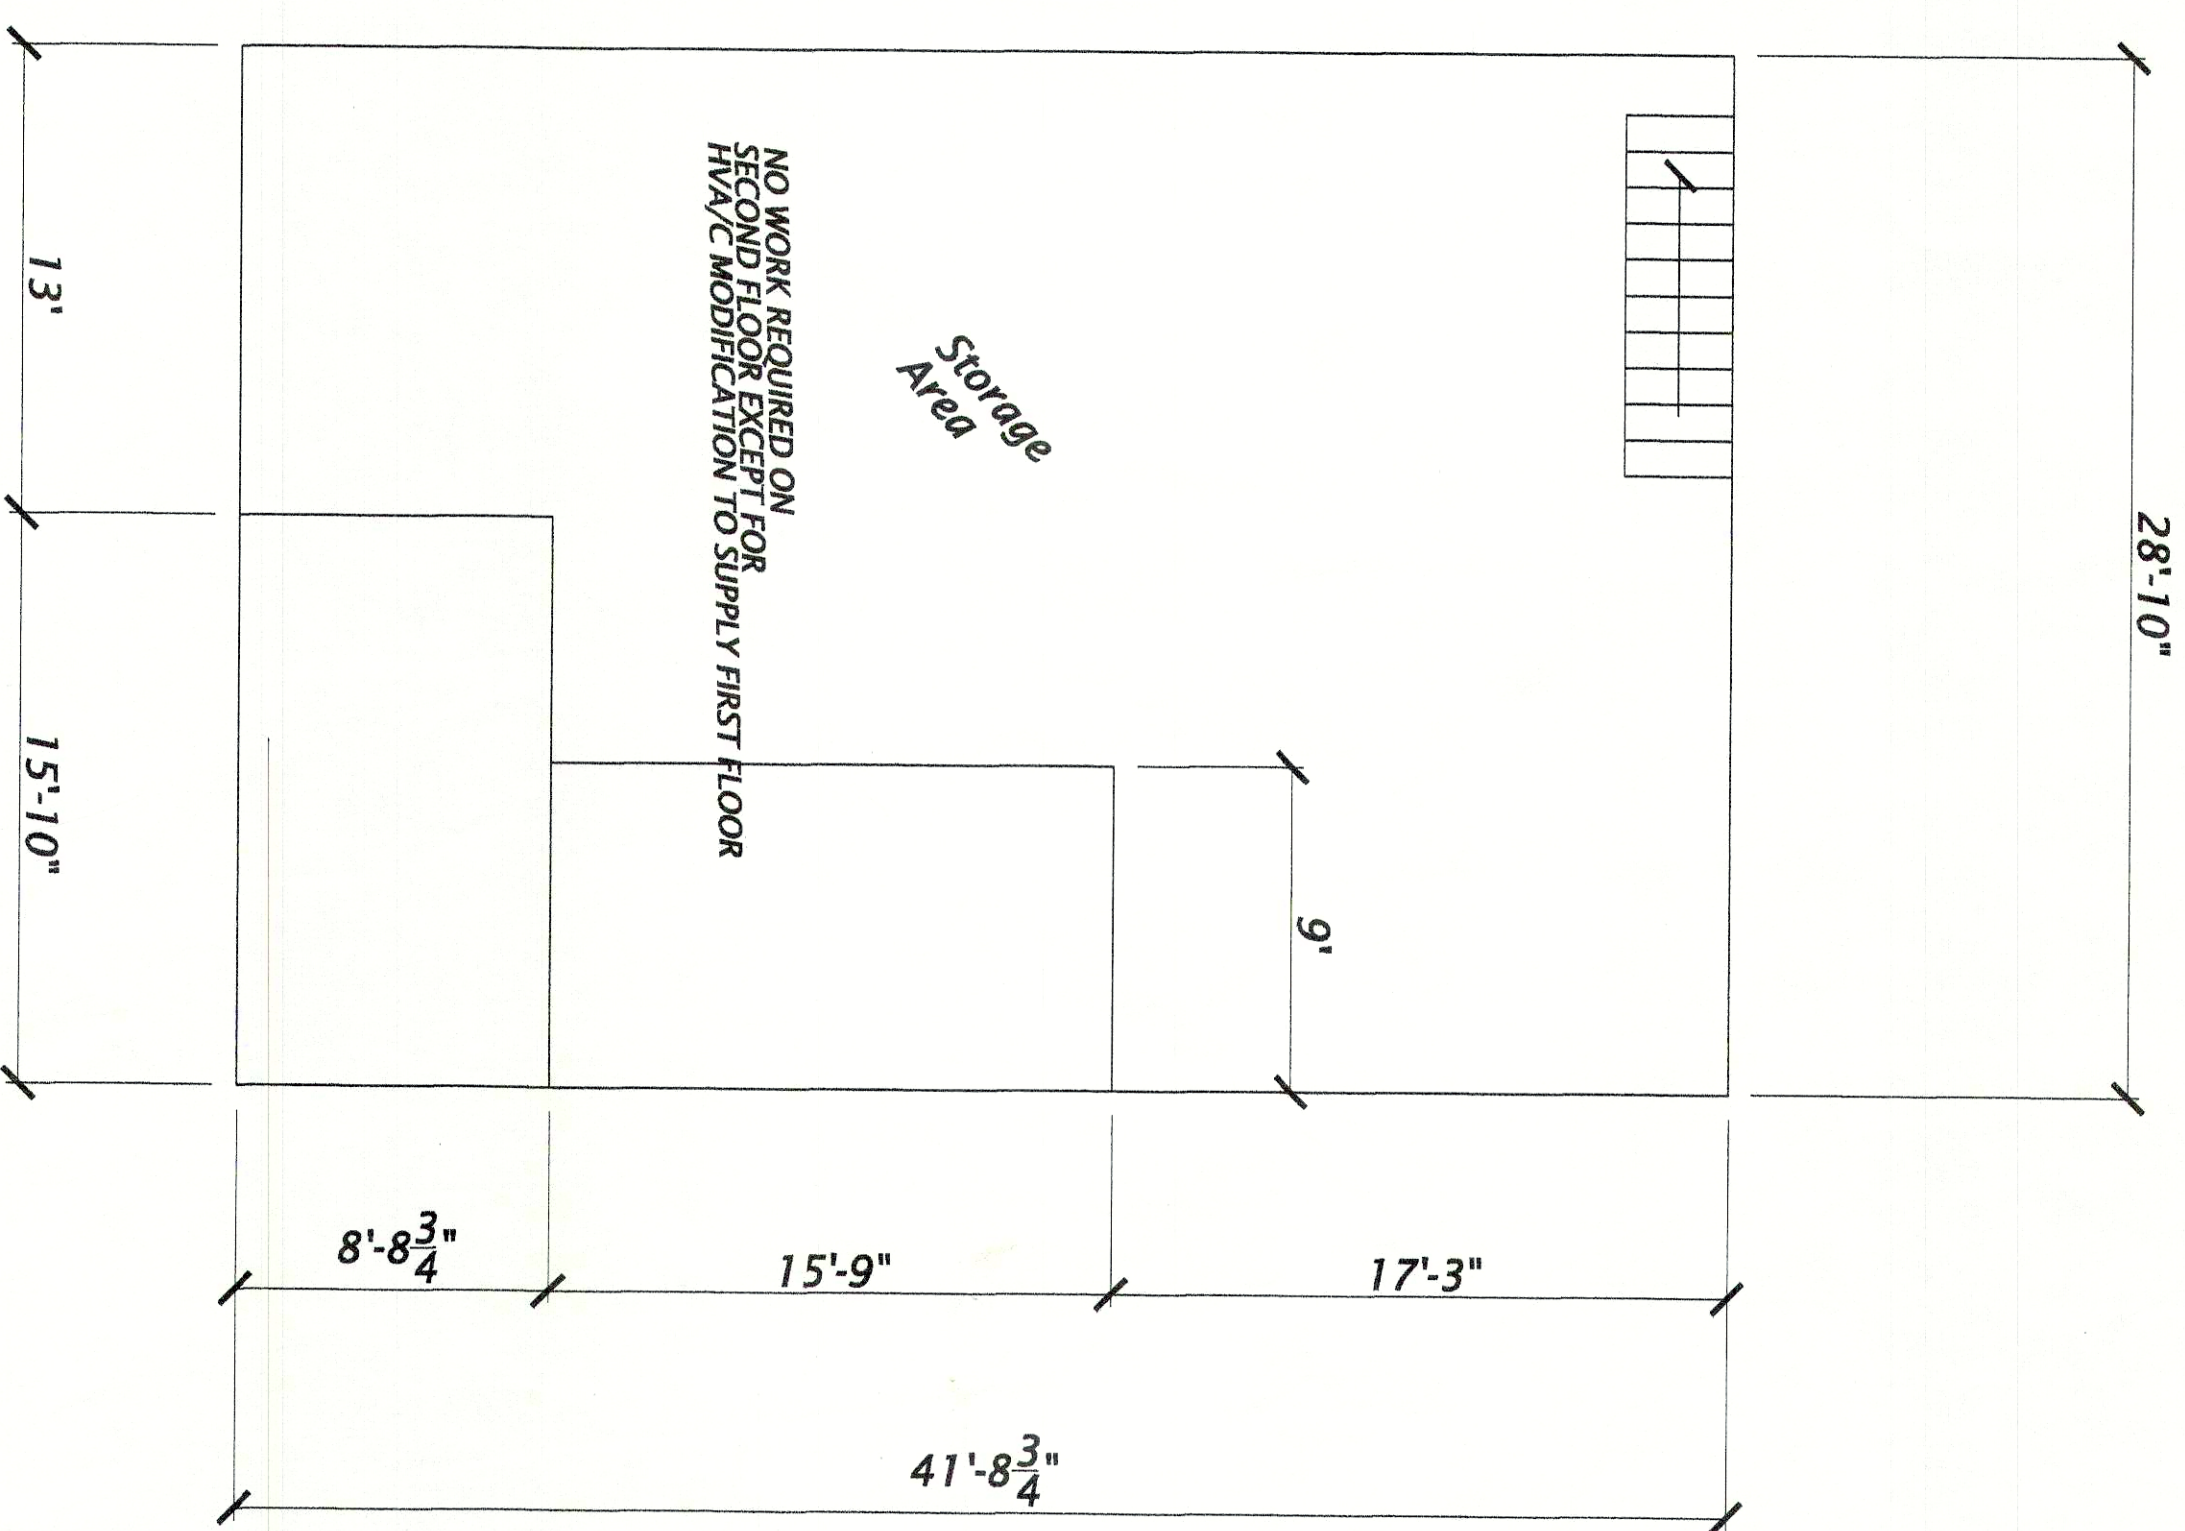

SECOND FLOOR PLAN

SCALE: 3/16"=1'-0"

OFFICE / OUTSIDE IMPROVEMENTS FOR:
MCELROY TRUCK LINES, LLC
ENNIS, TEXAS FACILITY

A1.1

10/21/05