



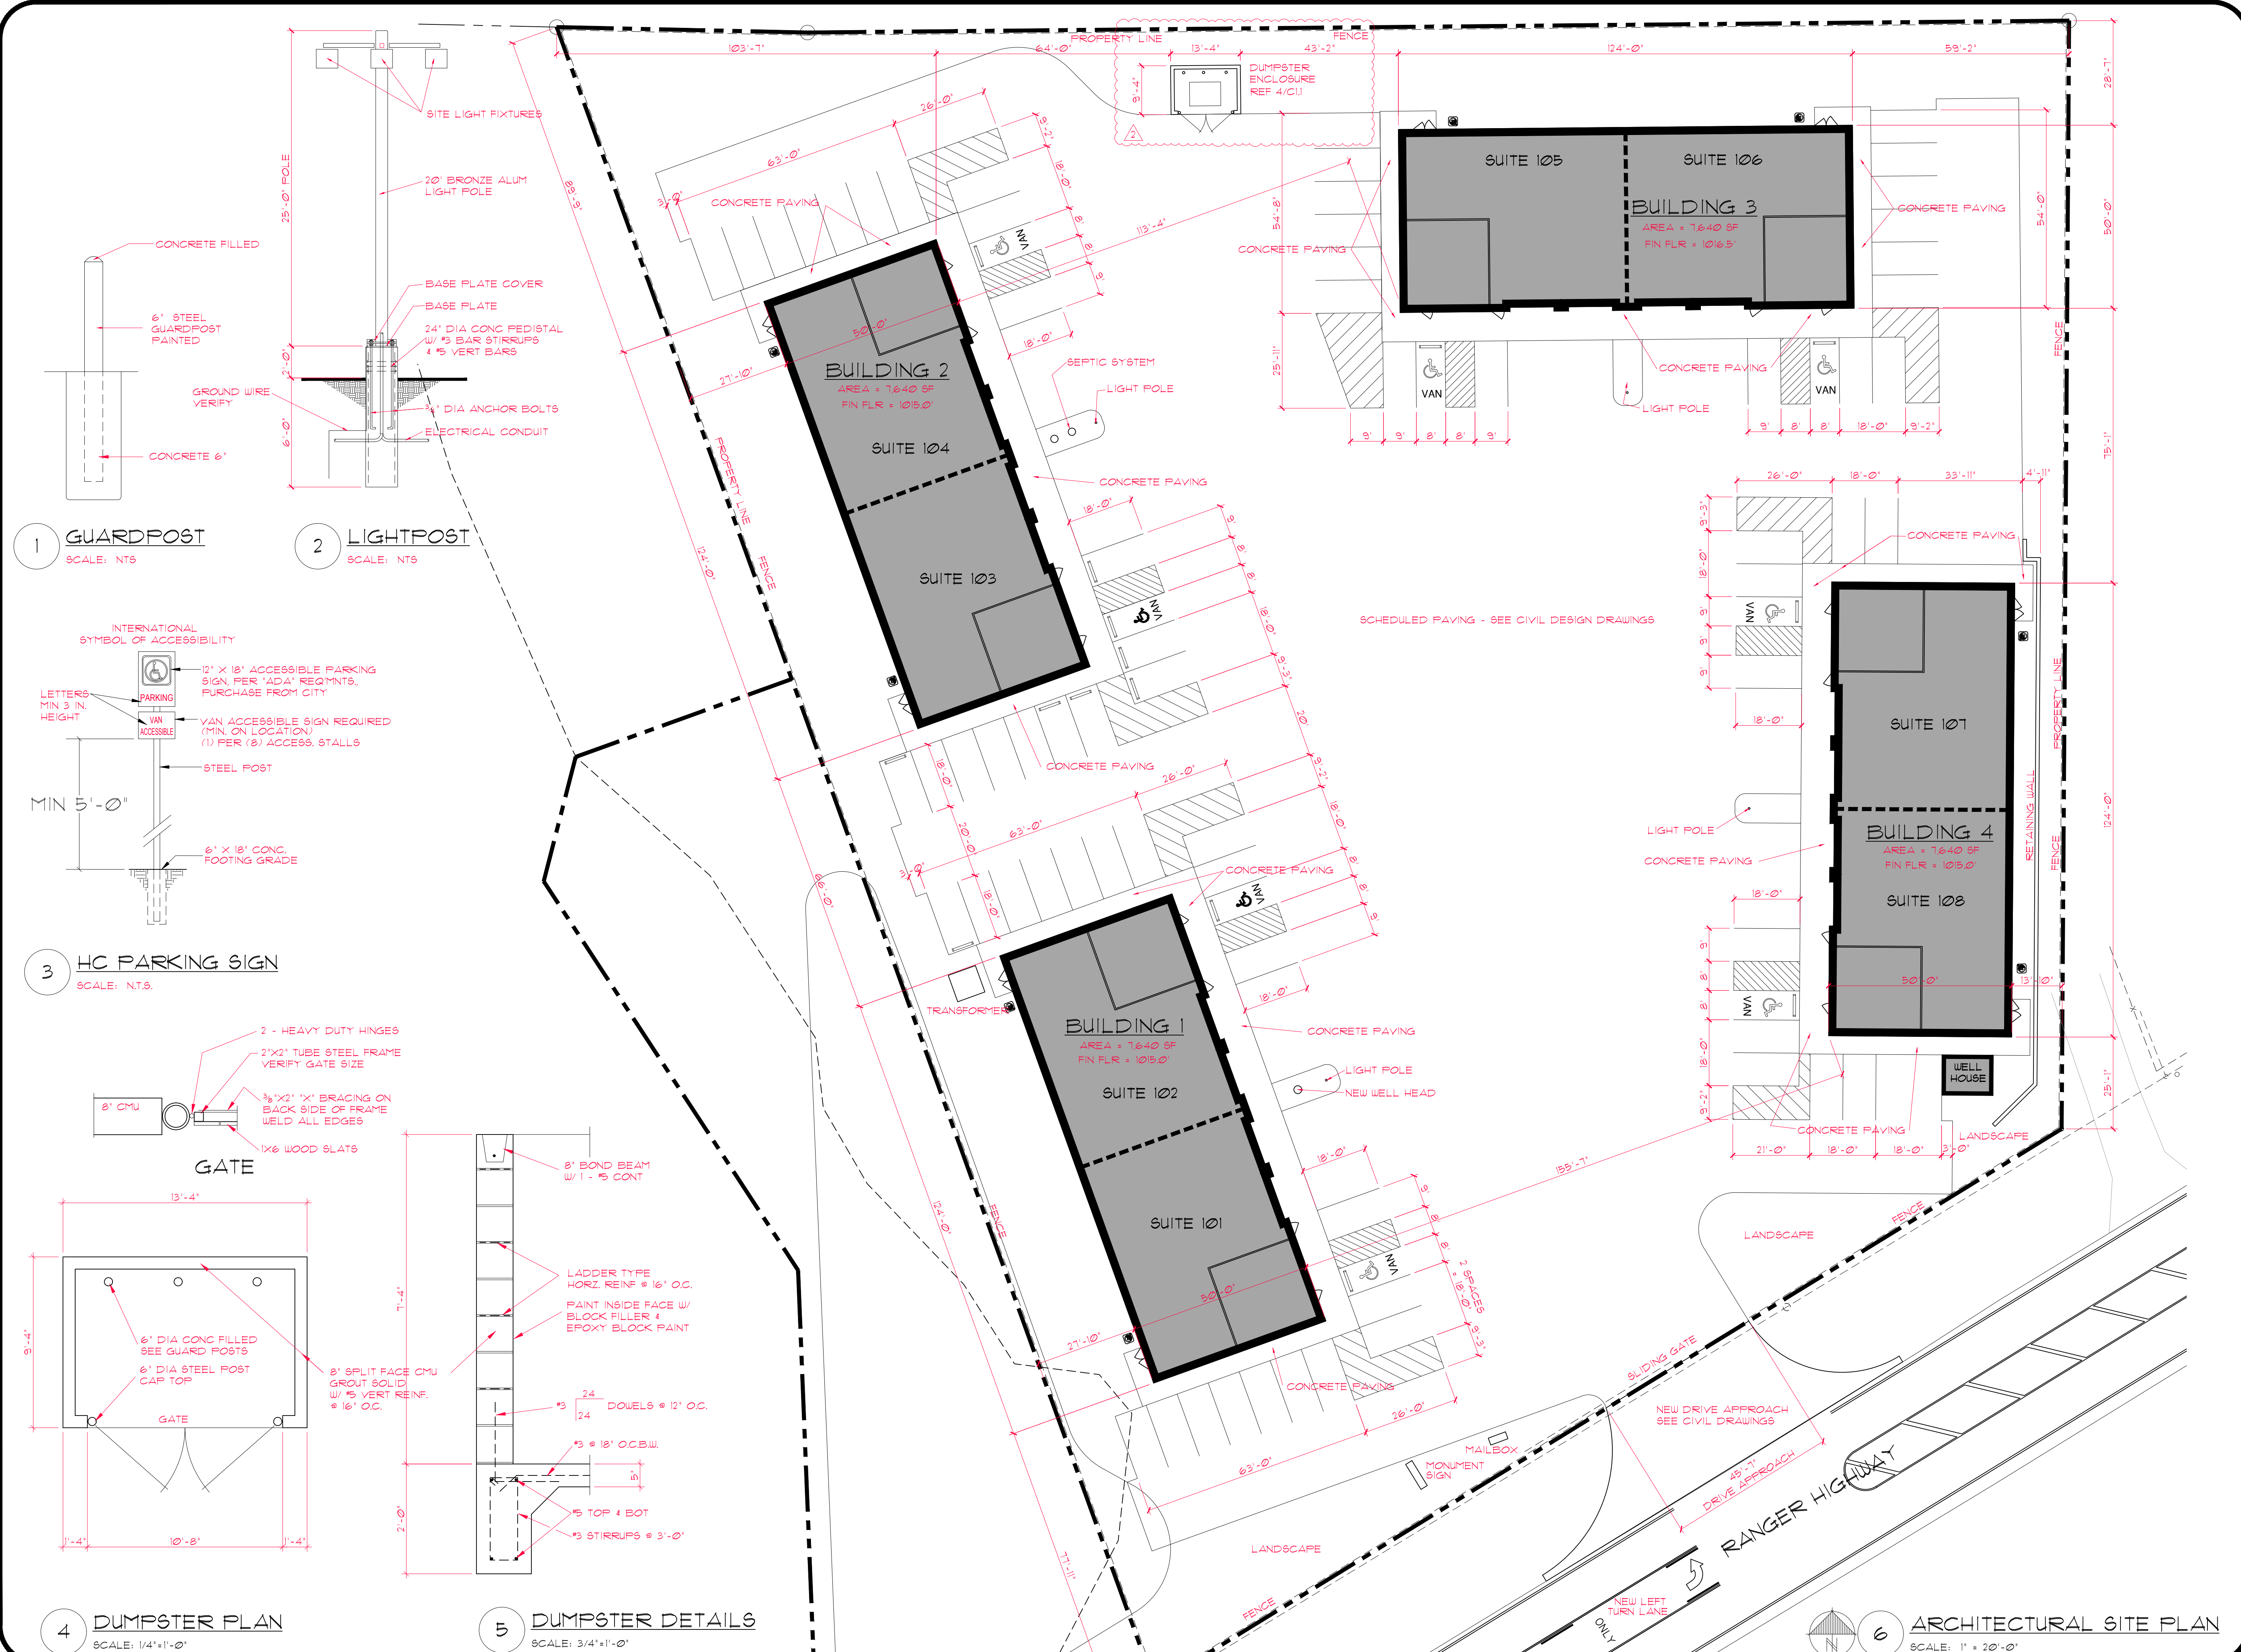

1 GUARDPOST
SCALE: NTS

2 LIGHTPOST
SCALE: NTS

3 HC PARKING SIGN
SCALE: NTS

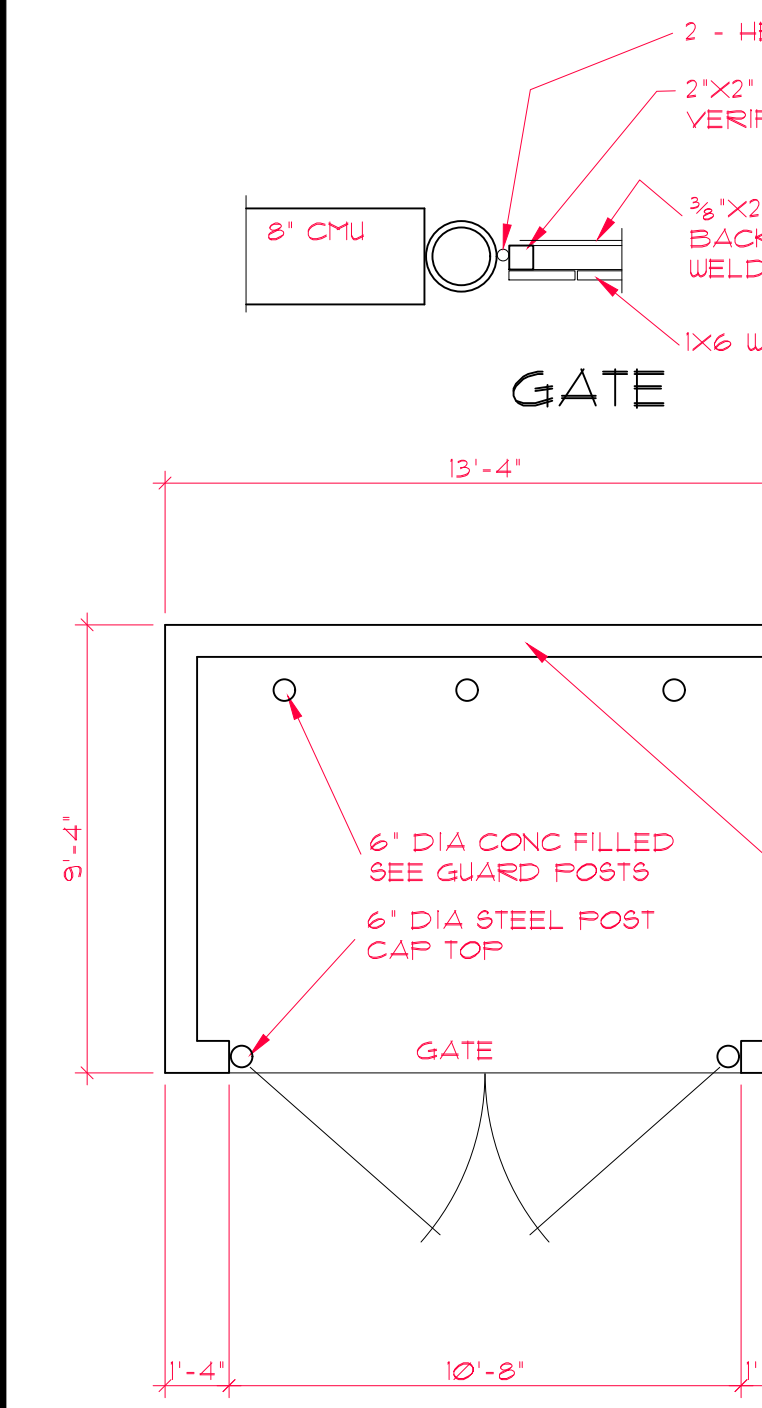

4 DUMPSTER PLAN
SCALE: 1/4"=1'-0"

5 DUMPSTER DETAILS
SCALE: 3/4"=1'-0"

6 ARCHITECTURAL SITE PLAN
SCALE: 1"=20'-0"

SA
STUCKEY ARCHITECTS
ARCHITECTURE PLANNING INTERIORS
300 N. MAIN STREET, SUITE 140
WEATHERFORD, TEXAS 76088
TELEPHONE (817) 846-9410
EMAIL: rastuckey@stuckeyarchitects.com

NOVEMBER 14, 2023
ROBERT A. STUCKEY
ARCHITECT, TEXAS #3093

312 BUSINESS PARK

WEATHERFORD, TEXAS

2720 RANGER HIGHWAY
WEATHERFORD, TEXAS 76088

ARCHITECTURAL SITE PLAN		
REVISIONS		
11-21-23	MINOR REVISIONS	
11-29-23	MINOR REVISIONS	
12-12-23	WINDOW SCHEDULE	
REVISED: NOVEMBER 27, 2023		
DRAWN BY:	RA5	PROJ. MGR.: RA5
DATE:	NOVEMBER 14, 2023	PROJ. NO:
SHEET NO.		

C1.1
SHEET
03 OF 34