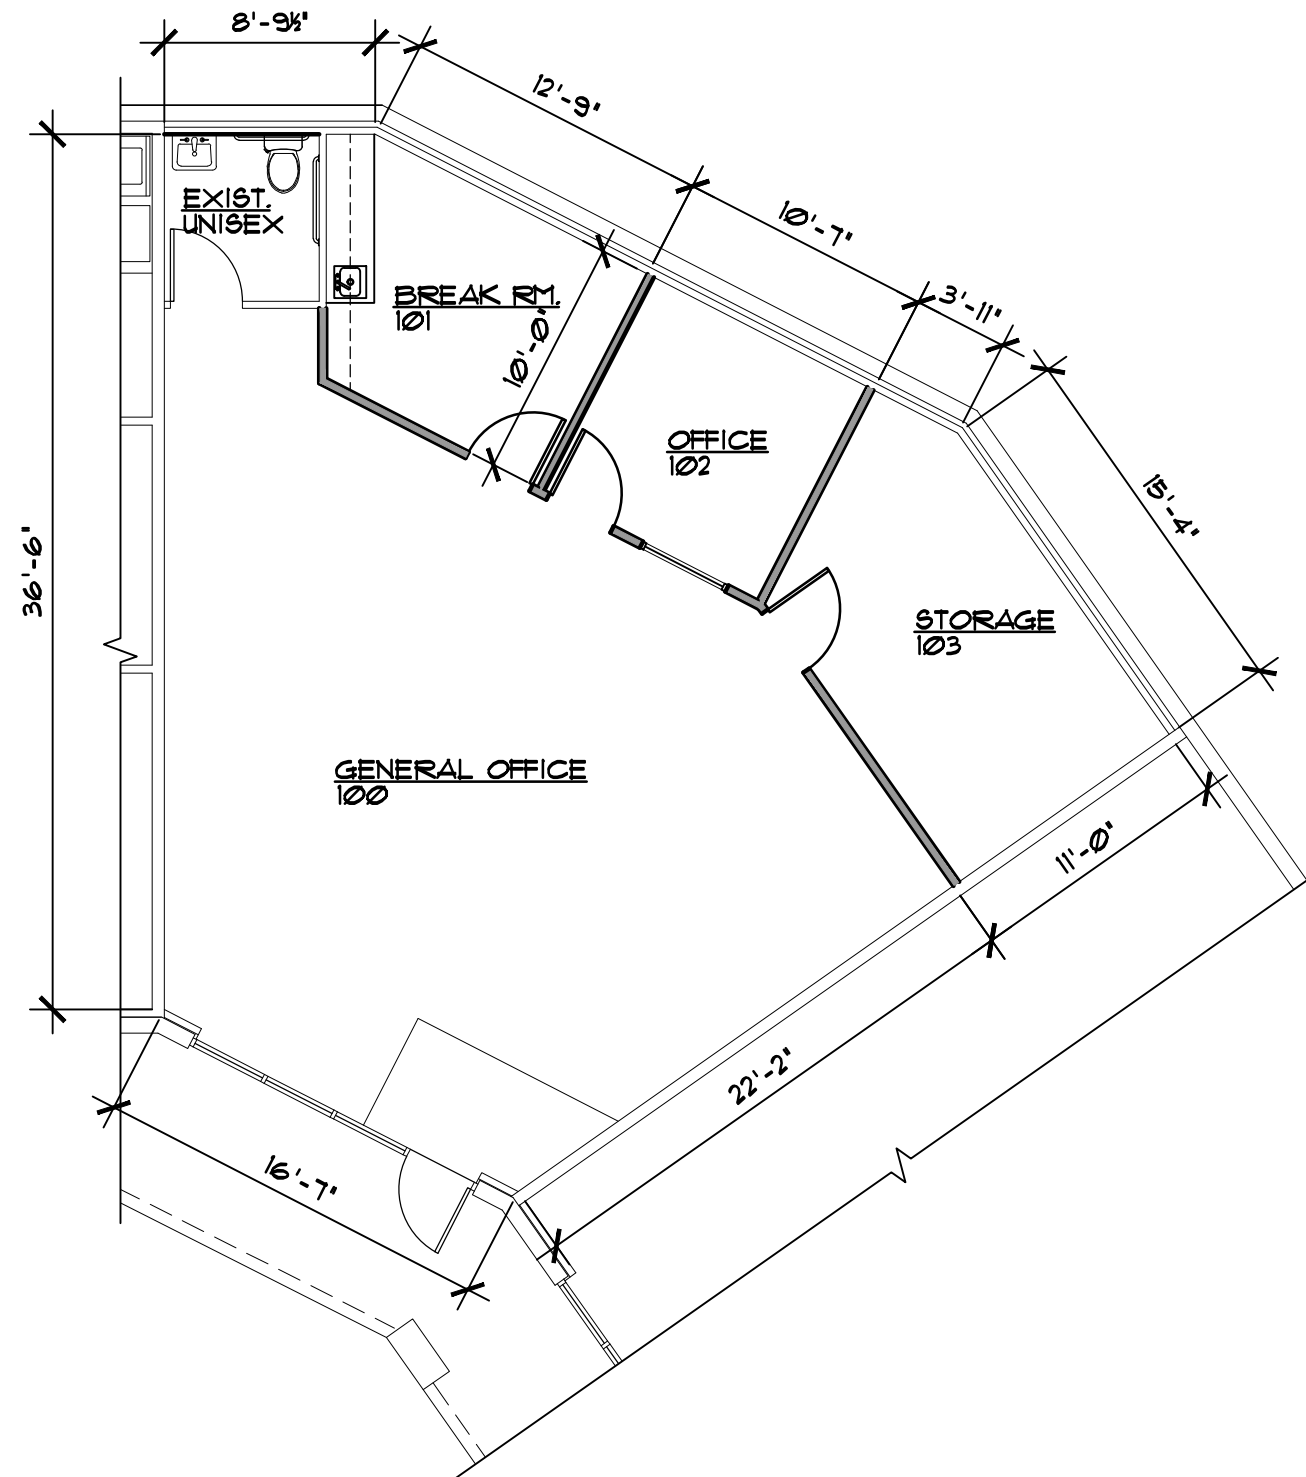


TENANT IMPROVEMENT FLOOR PLAN

SCALE: 1/8" = 1'-0"