


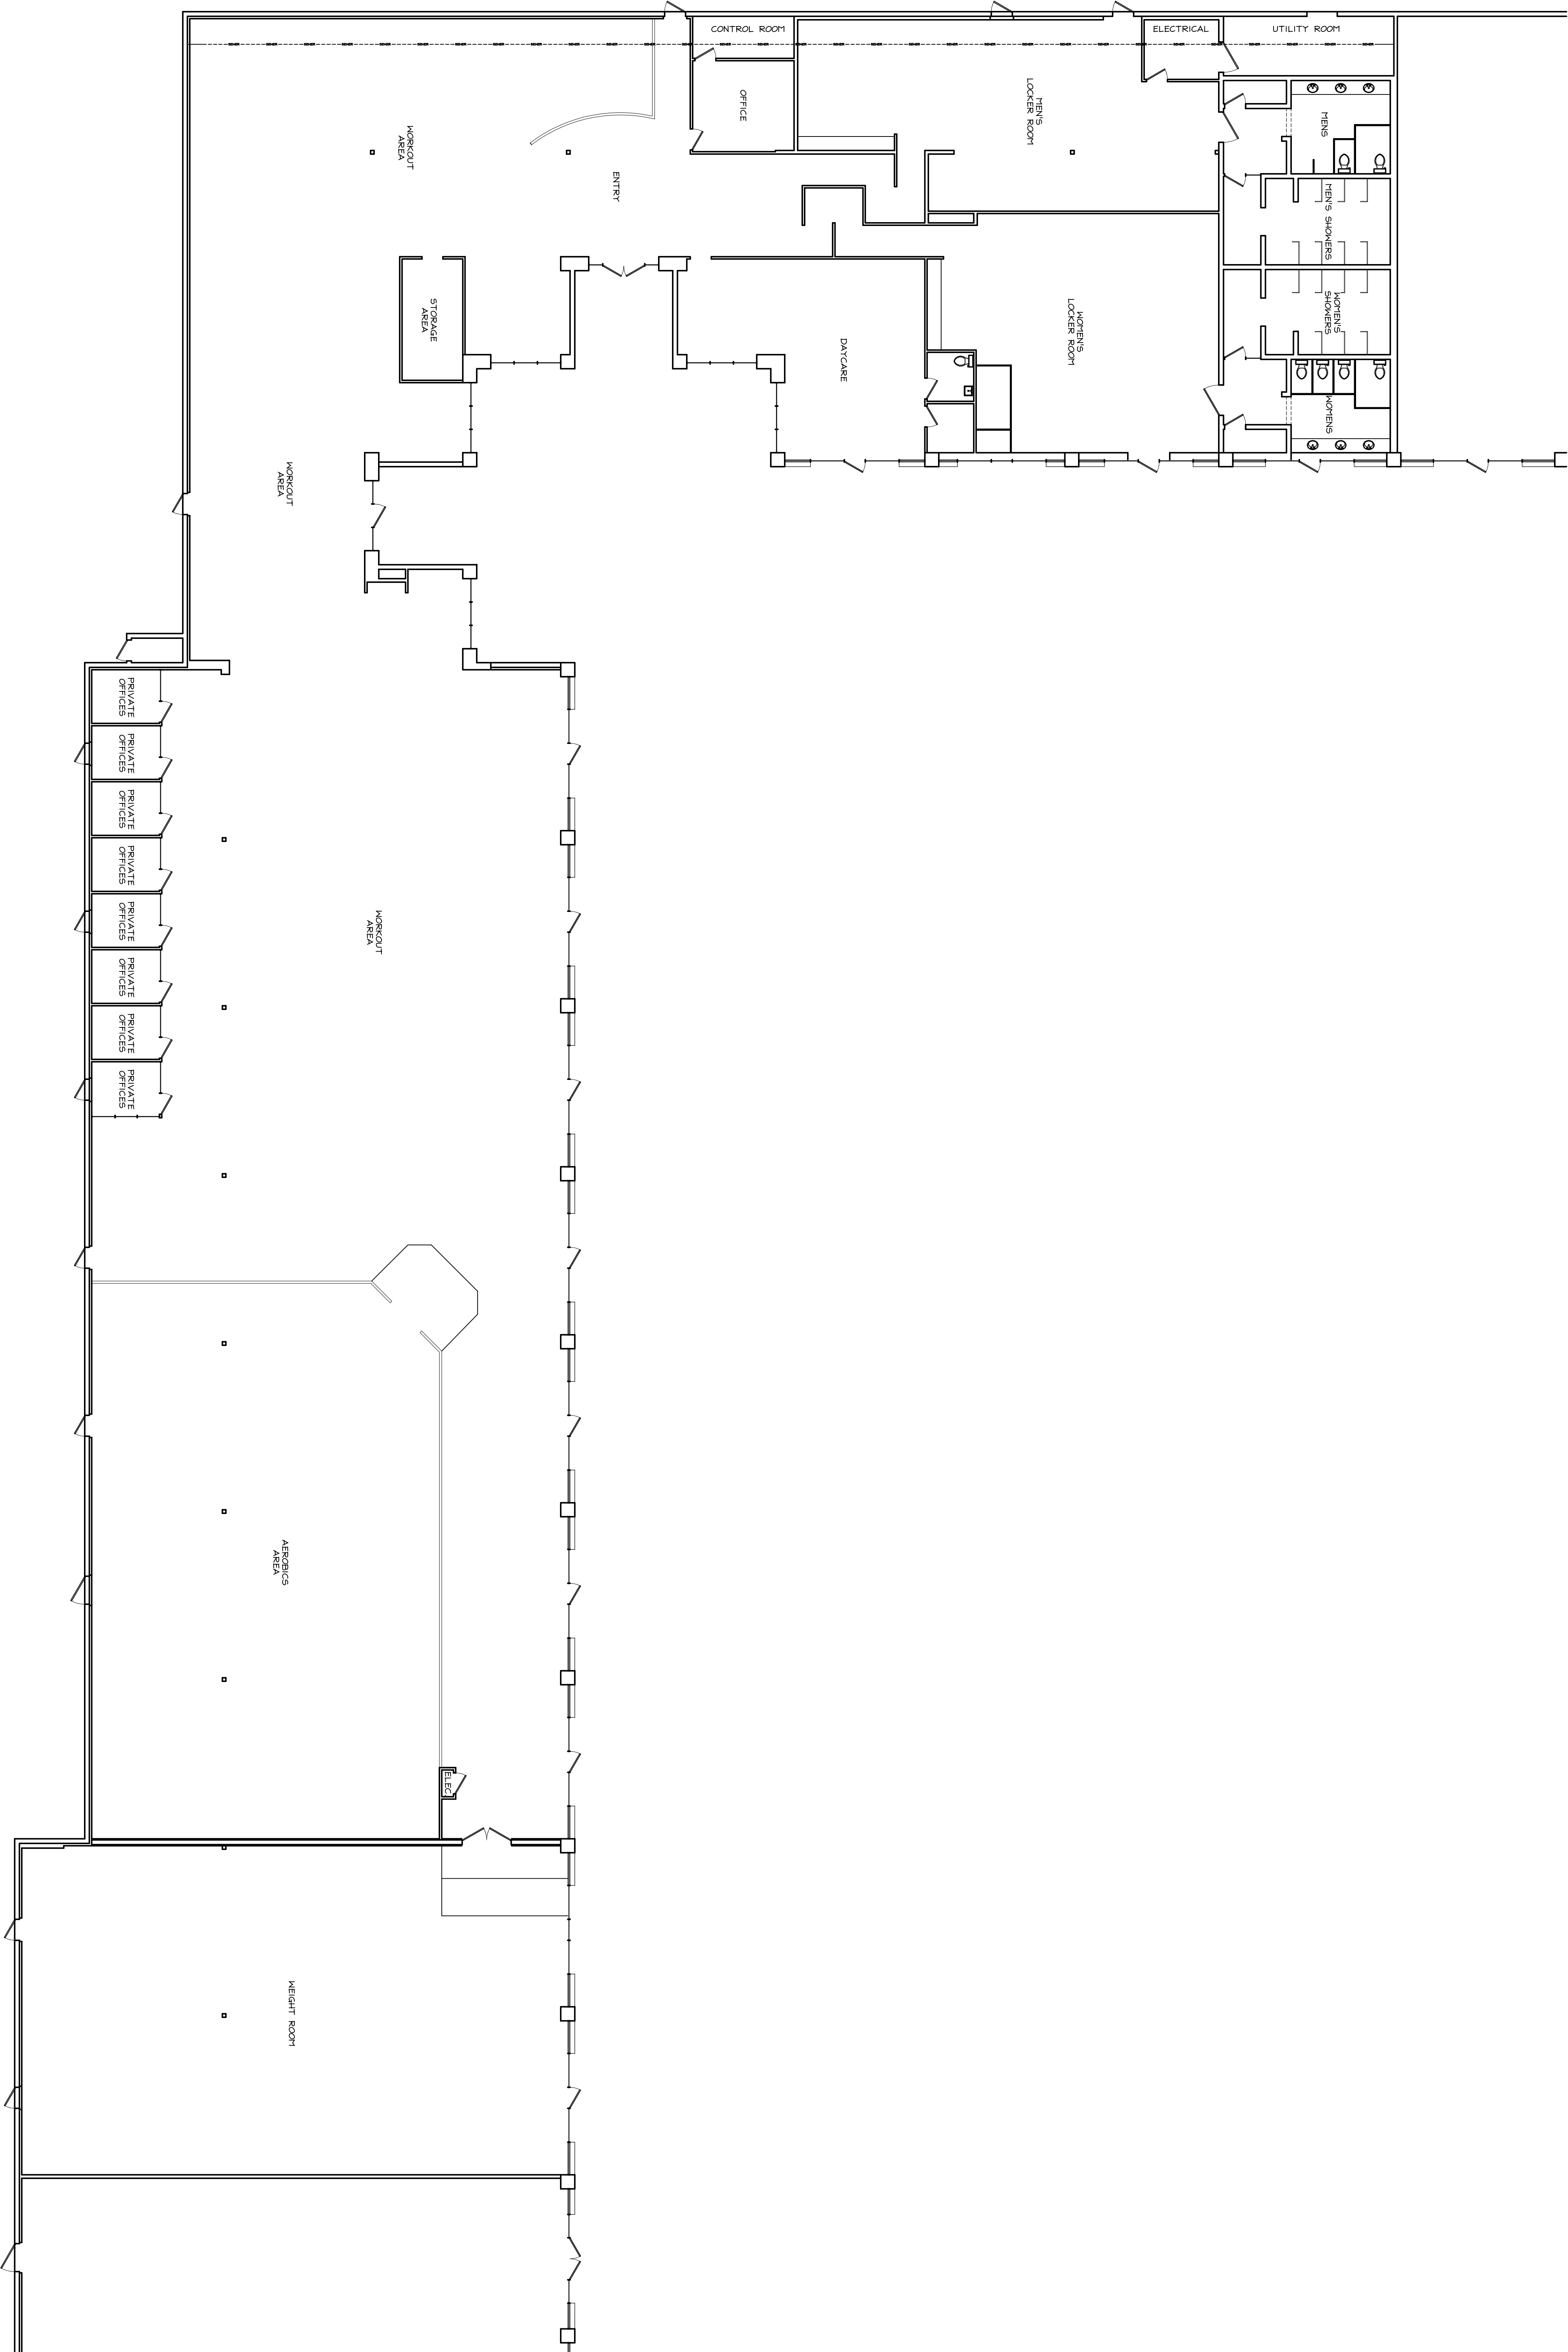

#	REVISIONS
#	CONTENT/DATE

FIESTA PLAZA II


1350 SOUTH LONGMORE STREET
MESA, ARIZONA 85202

EXISTING FLOOR PLAN

THIS DRAWING IS AN INSTRUMENT OF SERVICE PREPARED BY JDDDS ENTERPRISES INC. FOR USE BY THE OWNER. ONLY FOR THIS PROJECT. USE OR REPRODUCTION OF THIS DRAWING WITHOUT WRITTEN PERMISSION OF THE ARCHITECT IS A VIOLATION OF FEDERAL LAW. COPYRIGHT © 2015

JDDDS ENTERPRISES INC.

10823 WEST SANDS DRIVE
SUN CITY, ARIZONA 85373
PHONE: 623-322-8422 / MOBILE: 602-421-6614

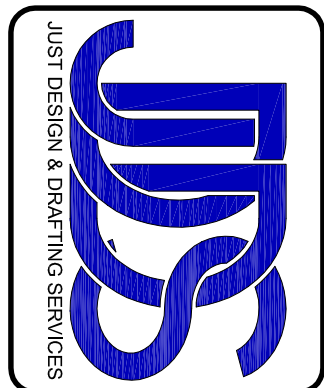

A-1.0

Job Number: JDD50812042015
Drawn By: JS
Date: 1/12/16
Scale: 3/32" = 1'-0"
Sheet: