






③ {3D}

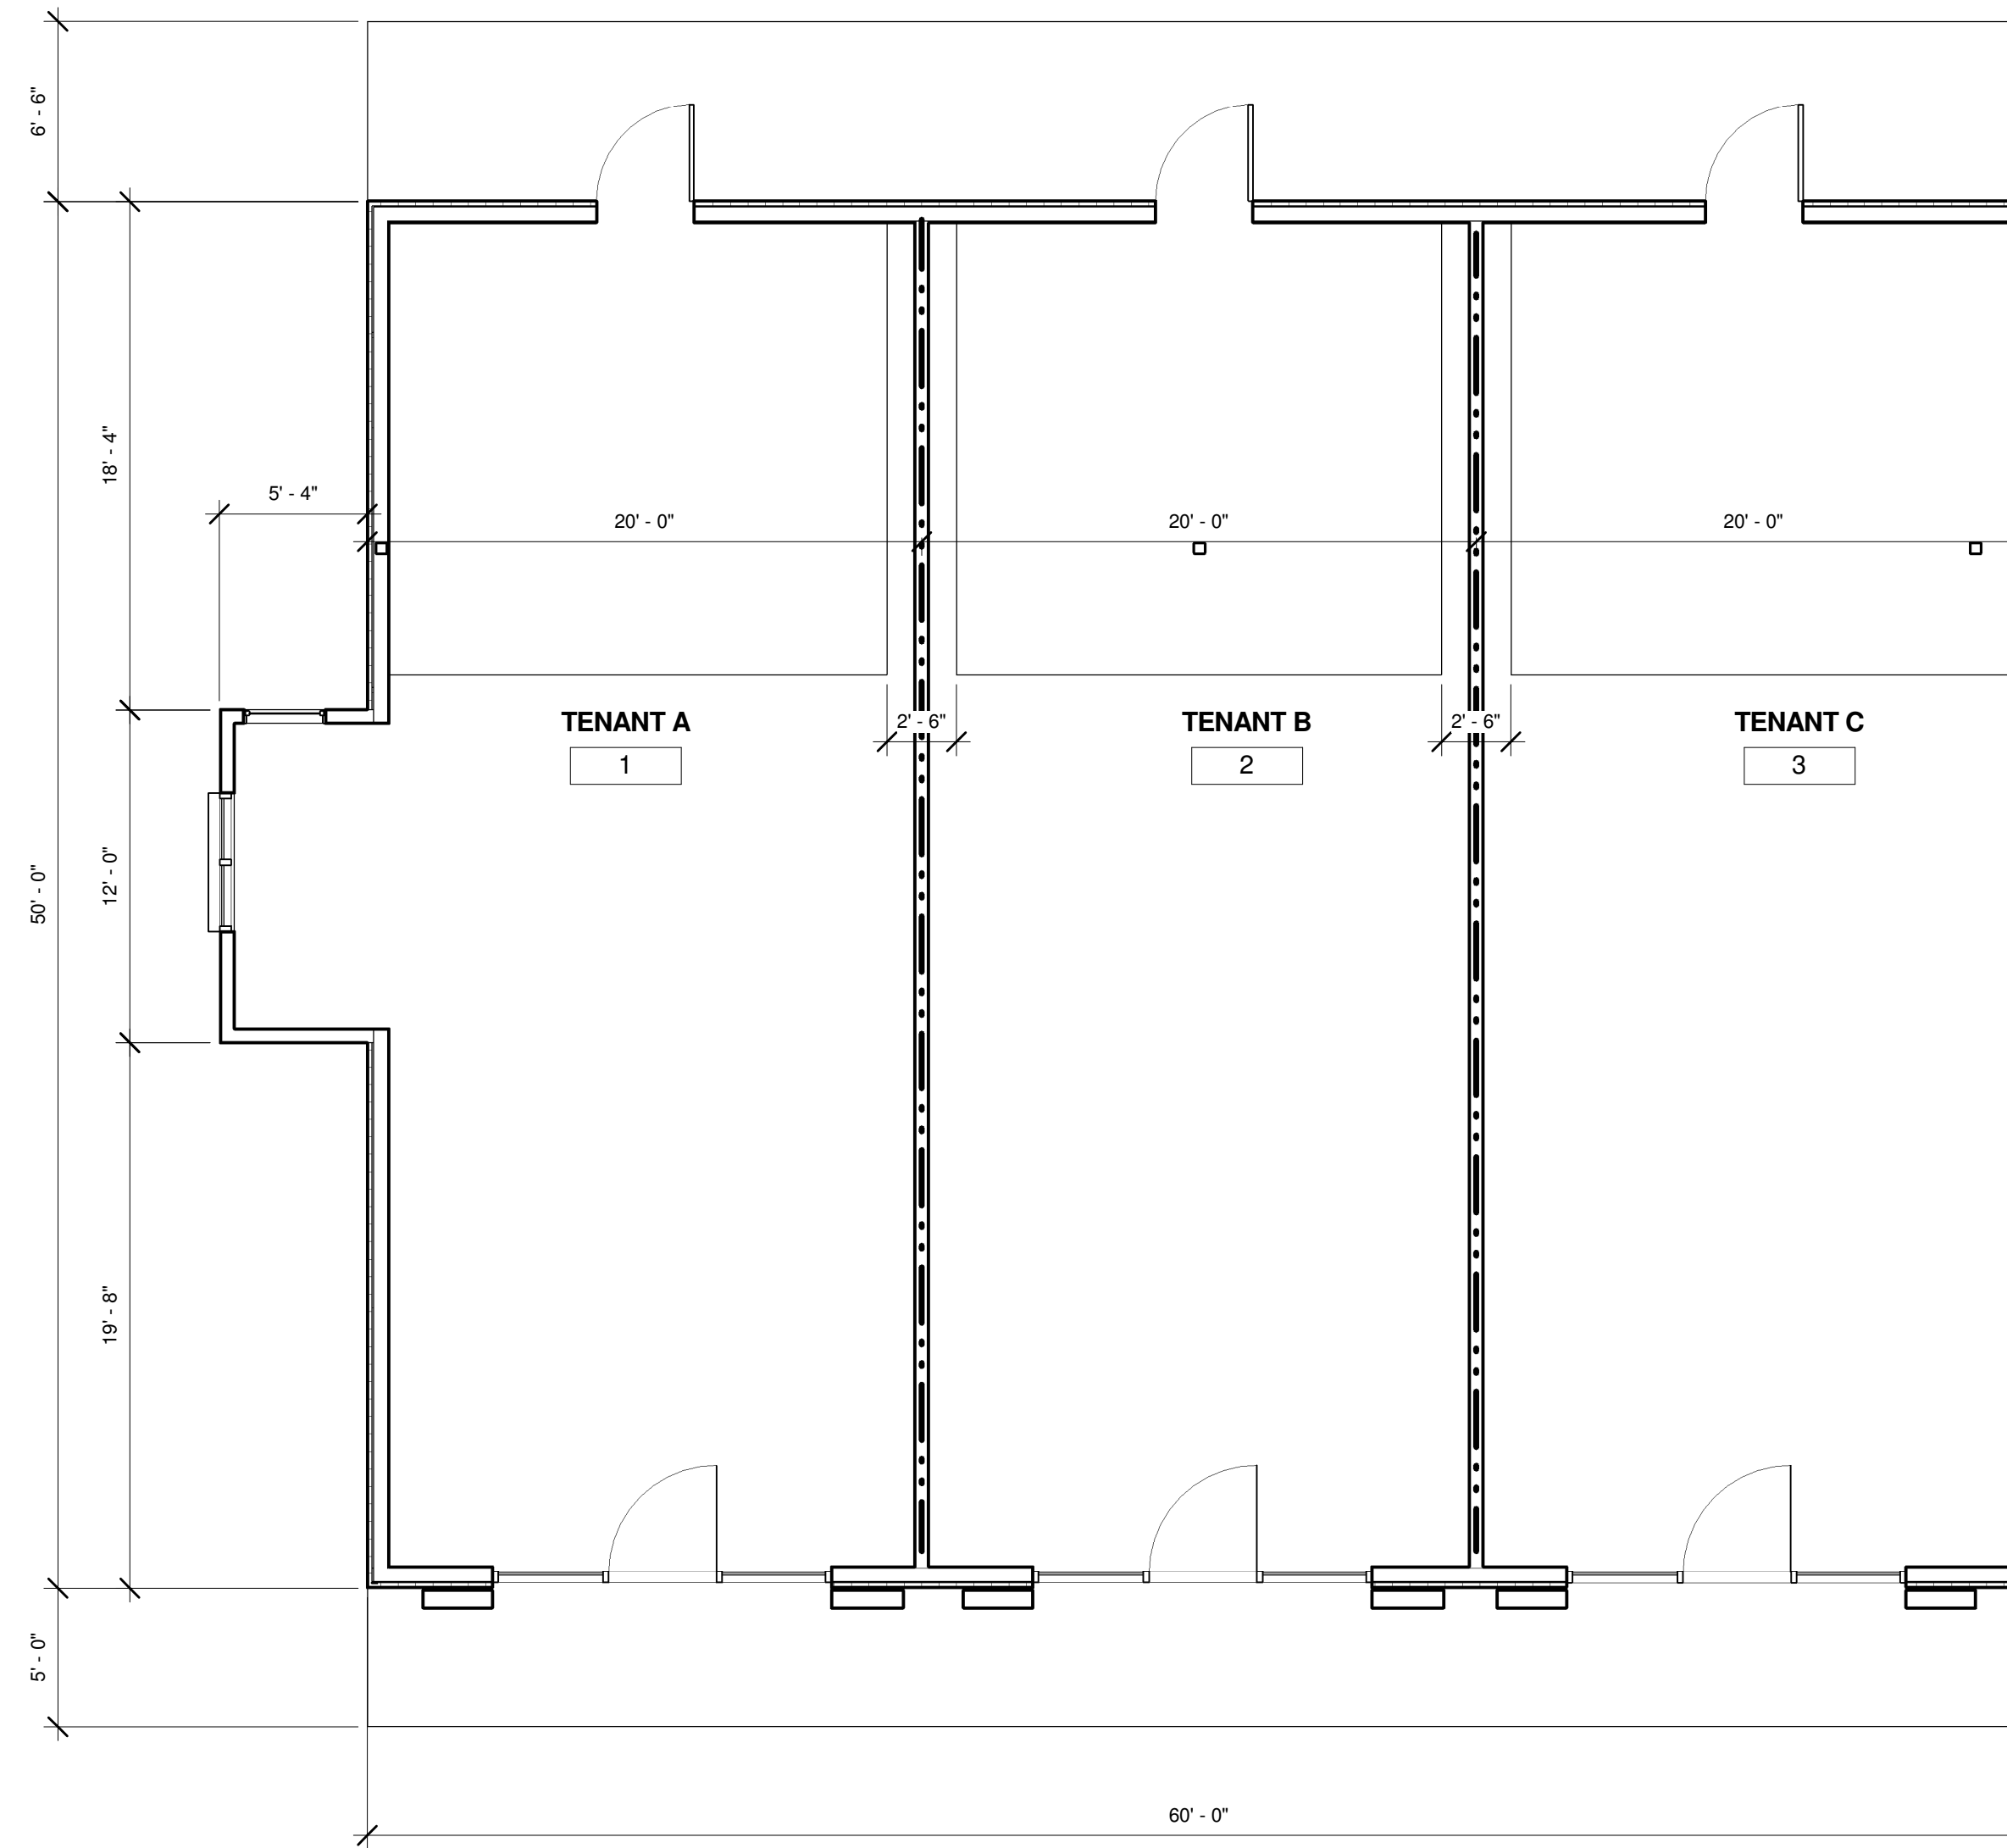

① FLOOR PLAN
3/16" = 1'-0"



FRONT ELEVATION
Copy 2
② 1/4" = 1'-0"

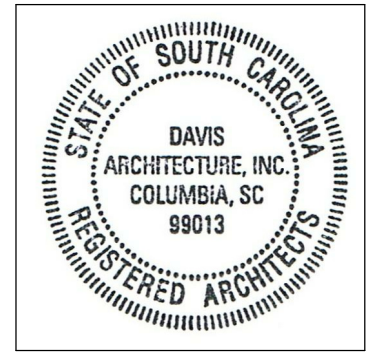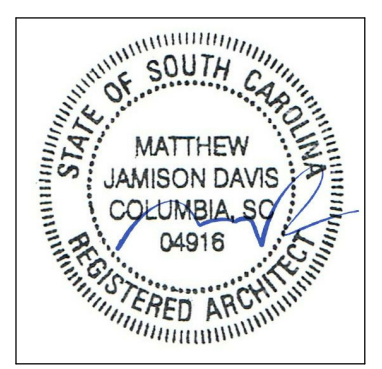

REVISIONS	
No.	Date

PROJECT NAME
ENSLEY LEASE SPACE

SHEET DESCRIPTION
PLANS

© 2014 DAVIS ARCHITECTURE, INC. ALL RIGHTS RESERVED.

JOB NUMBER	302708
DATE	10.25.2017
DRAWN BY	AP
CHECKED BY	MJD
SHEET NUMBER	A-2

