



SITE PLAN  
SCALE 1/8" = 1'-0"

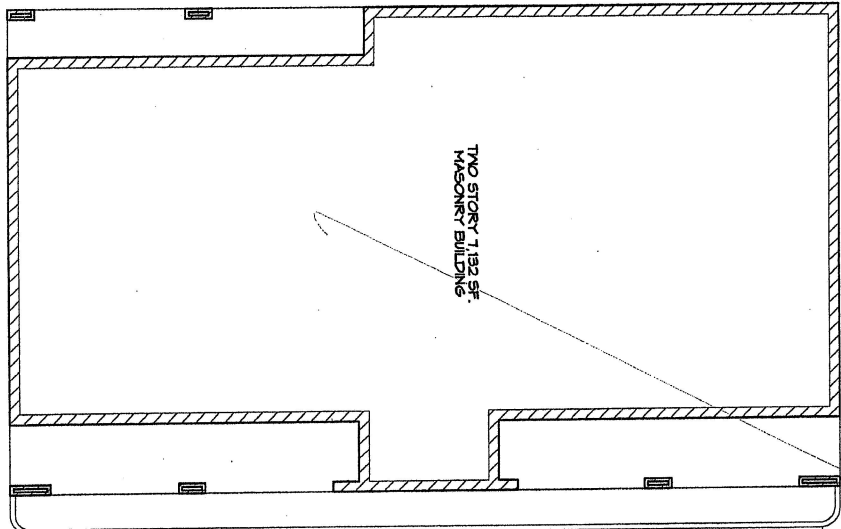



TWO STORY 1,153 SF  
MASONRY BUILDING

 

9

PARKING


7

 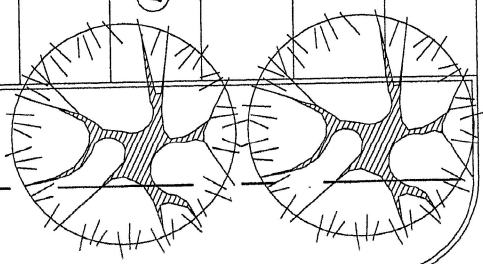


McFARLAND ROAD

3/1/04

**FRONT ELEVATION**  
SCALE 3/16"=1'-0"

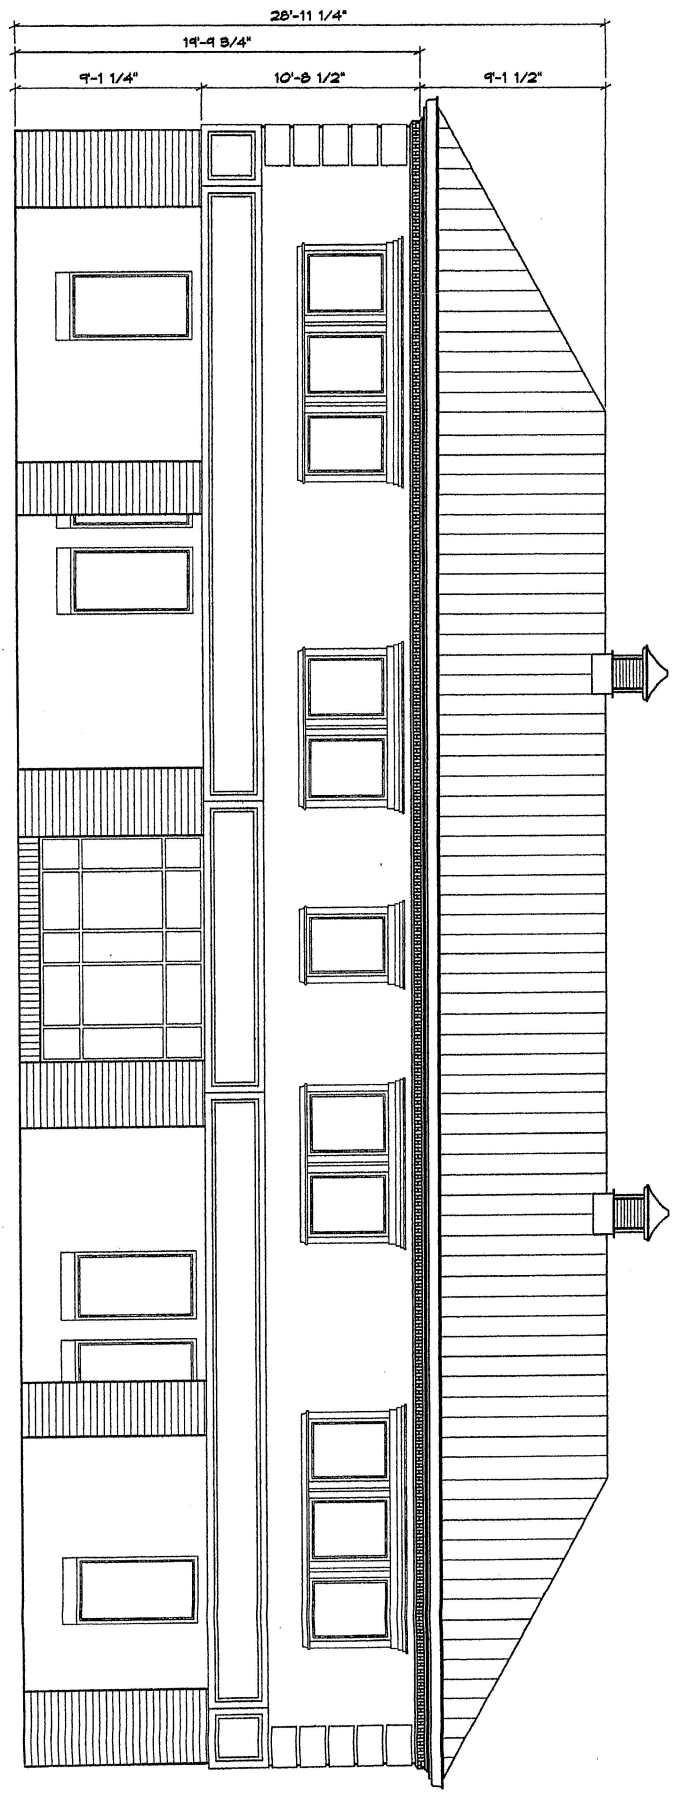

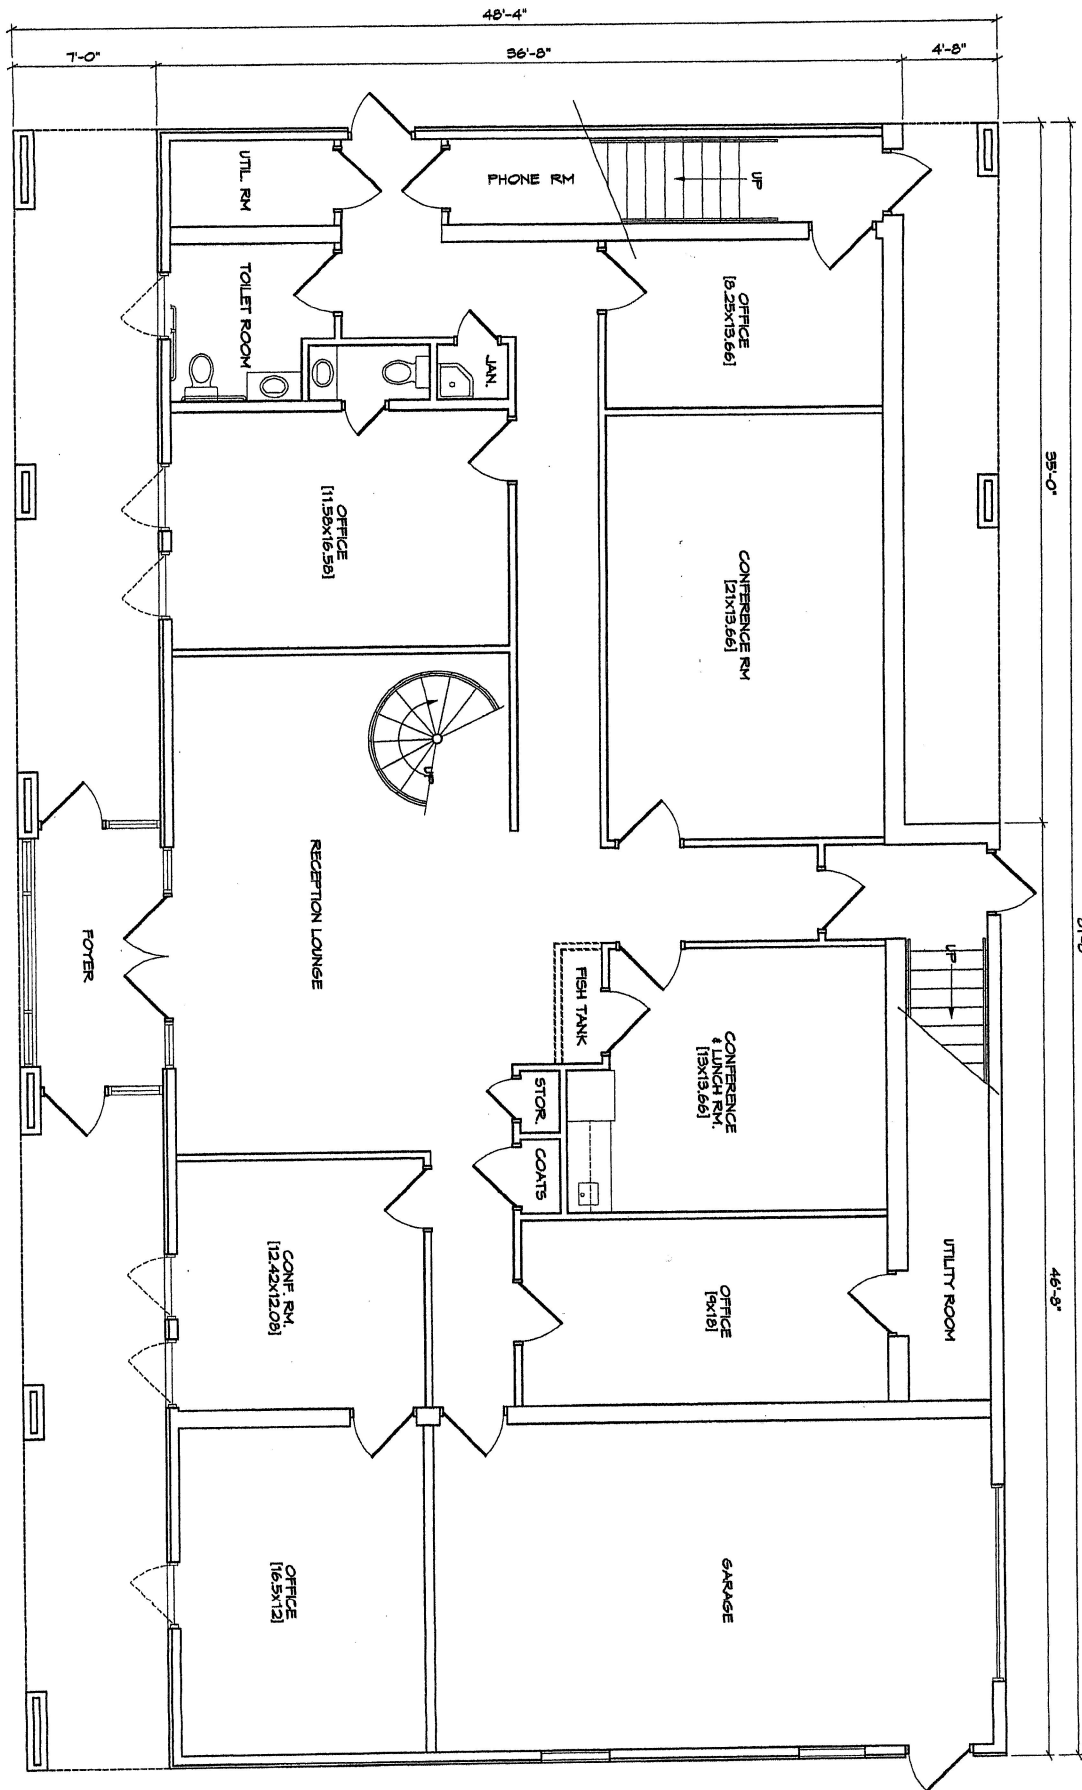


**FIRST FLOOR PLAN**

SCALE: 3/16"=1'-0"

31'-8"

48'-0"

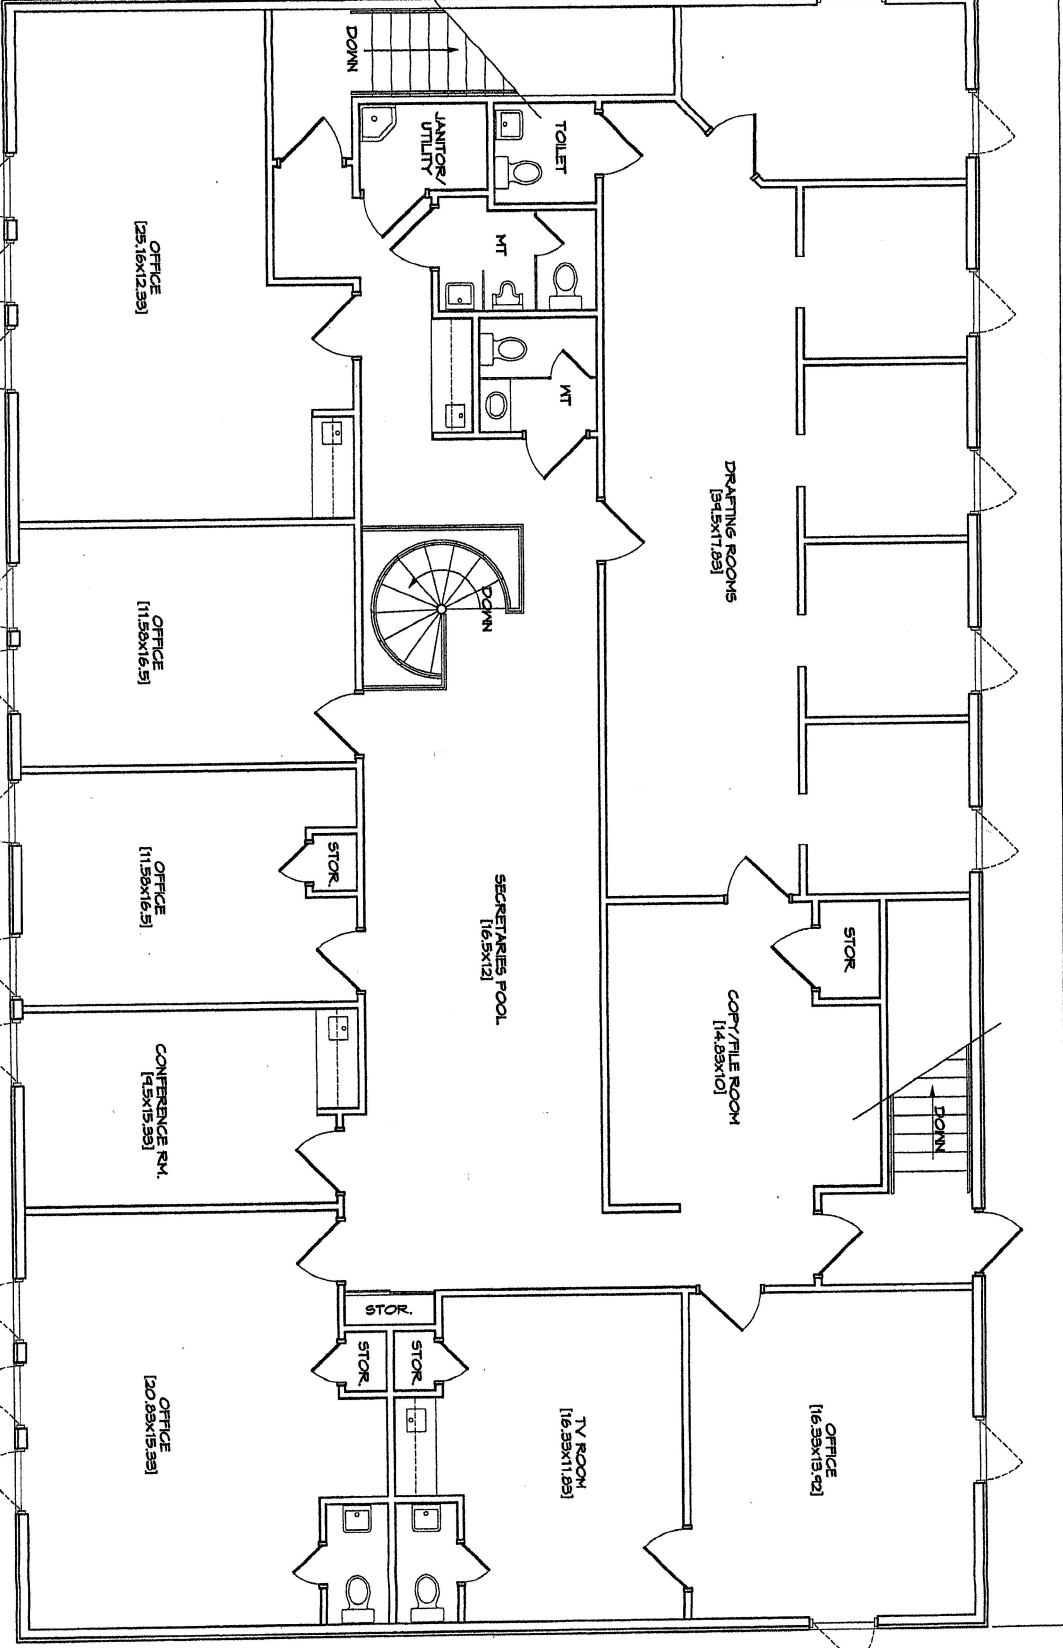

**SECOND FLOOR PLAN**

SCALE: 3/16"=1'-0"