



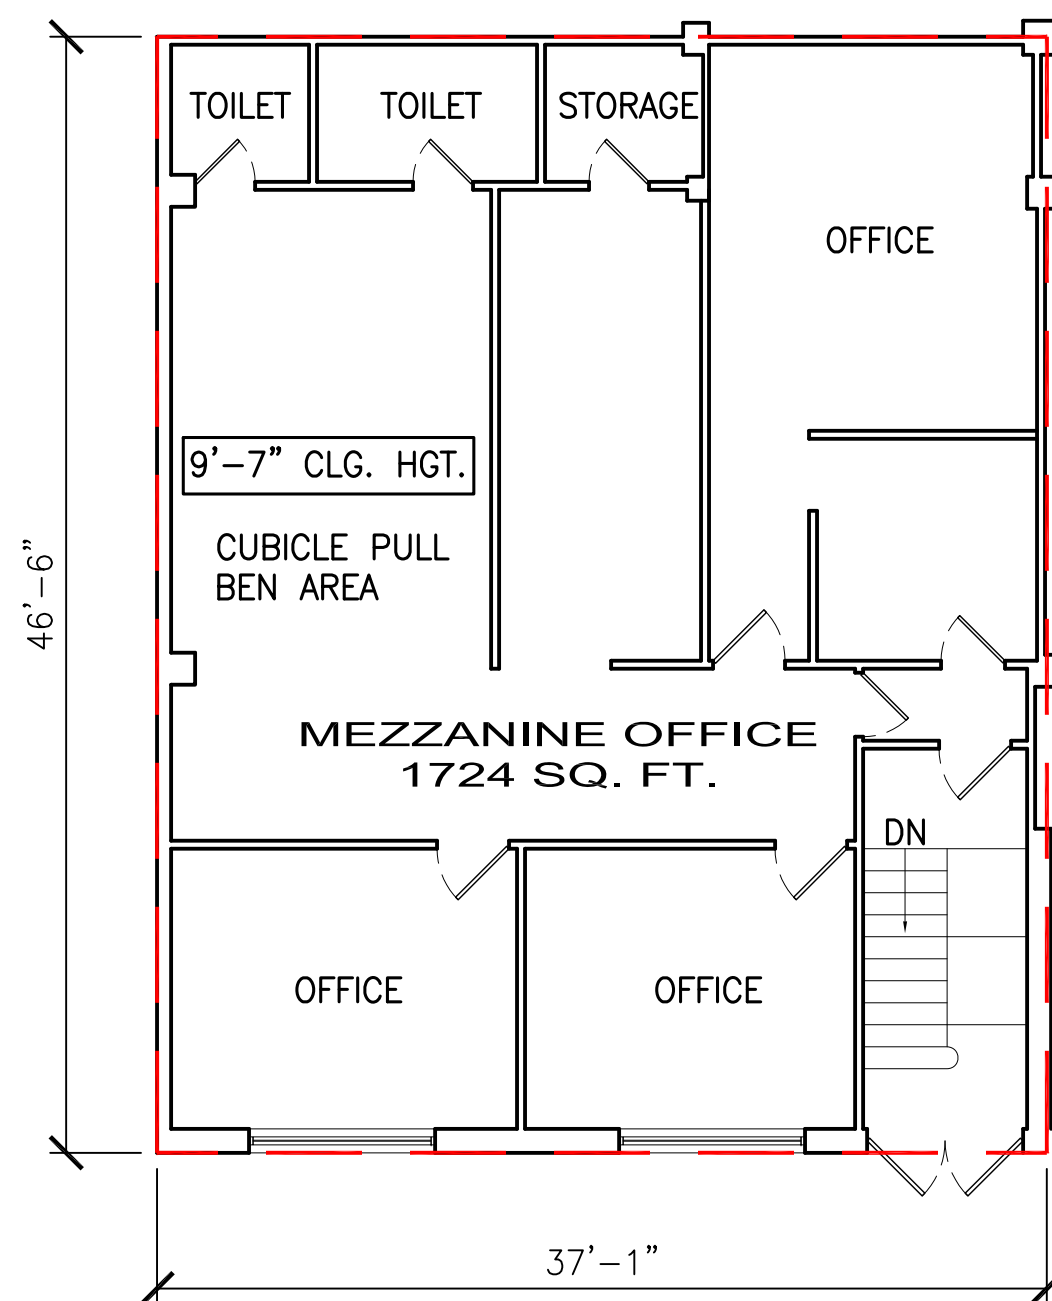

2 MEZZANINE FLOOR PLAN
SCALE: 1/8"=1'-0"

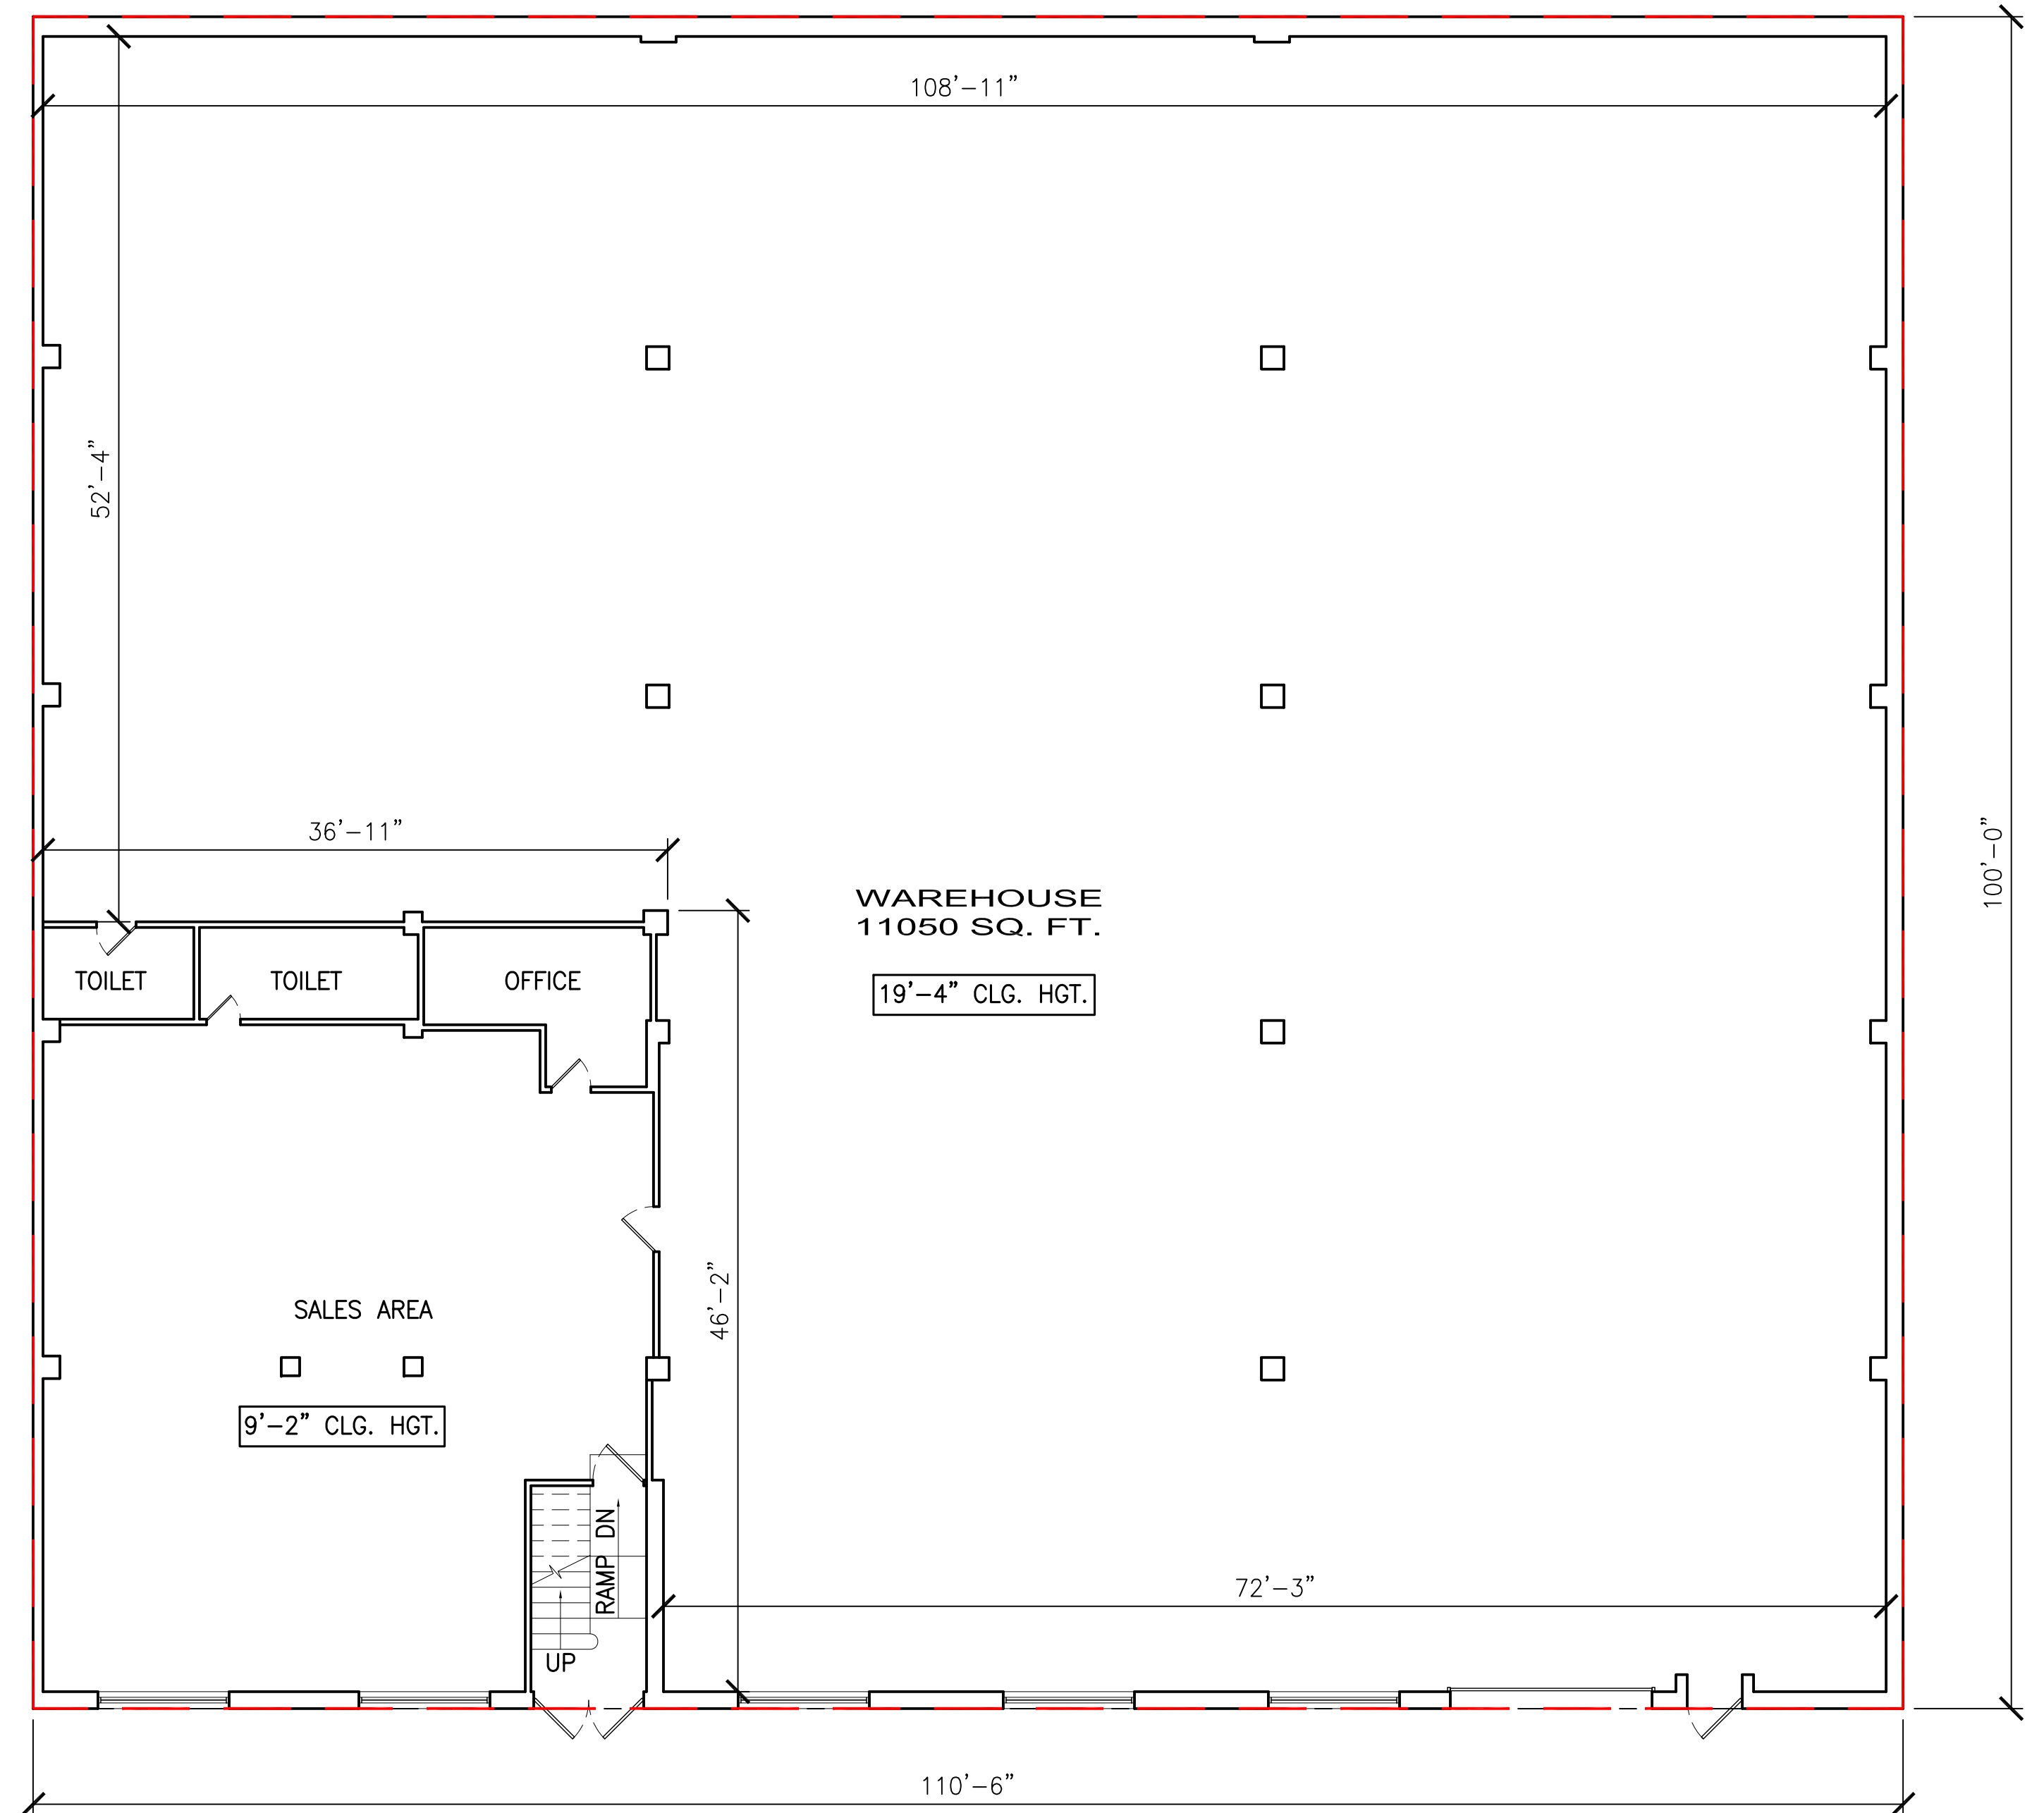

1 FIRST FLOOR PLAN
SCALE: 1/8"=1'-0"

BY: ron juarez
11/27/16

3905 63rd Street
WOODSIDE, NY

