


JOB NO.
DATE: 11-25-2024
DRAWN: L.D.
CHECKED
REV.



THESE DRAWINGS ARE PROPERTY AND
COPYRIGHT OF CUBEWORK. REUSE,
REPRODUCTION OR PUBLICATION BY
ANY METHOD IN WHOLE OR IN PART
THEREOF WITHOUT EXPRESS WRITTEN
CONSENT OF CUBEWORK IS NOT
PERMITTED.

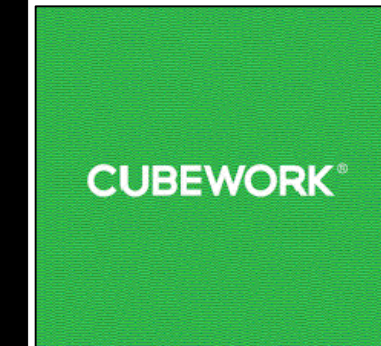

ORLAND PARK

CUBEWORK

• 218 MACHLIN CT., WALNUT, CA 91789
• (800) 338-6369

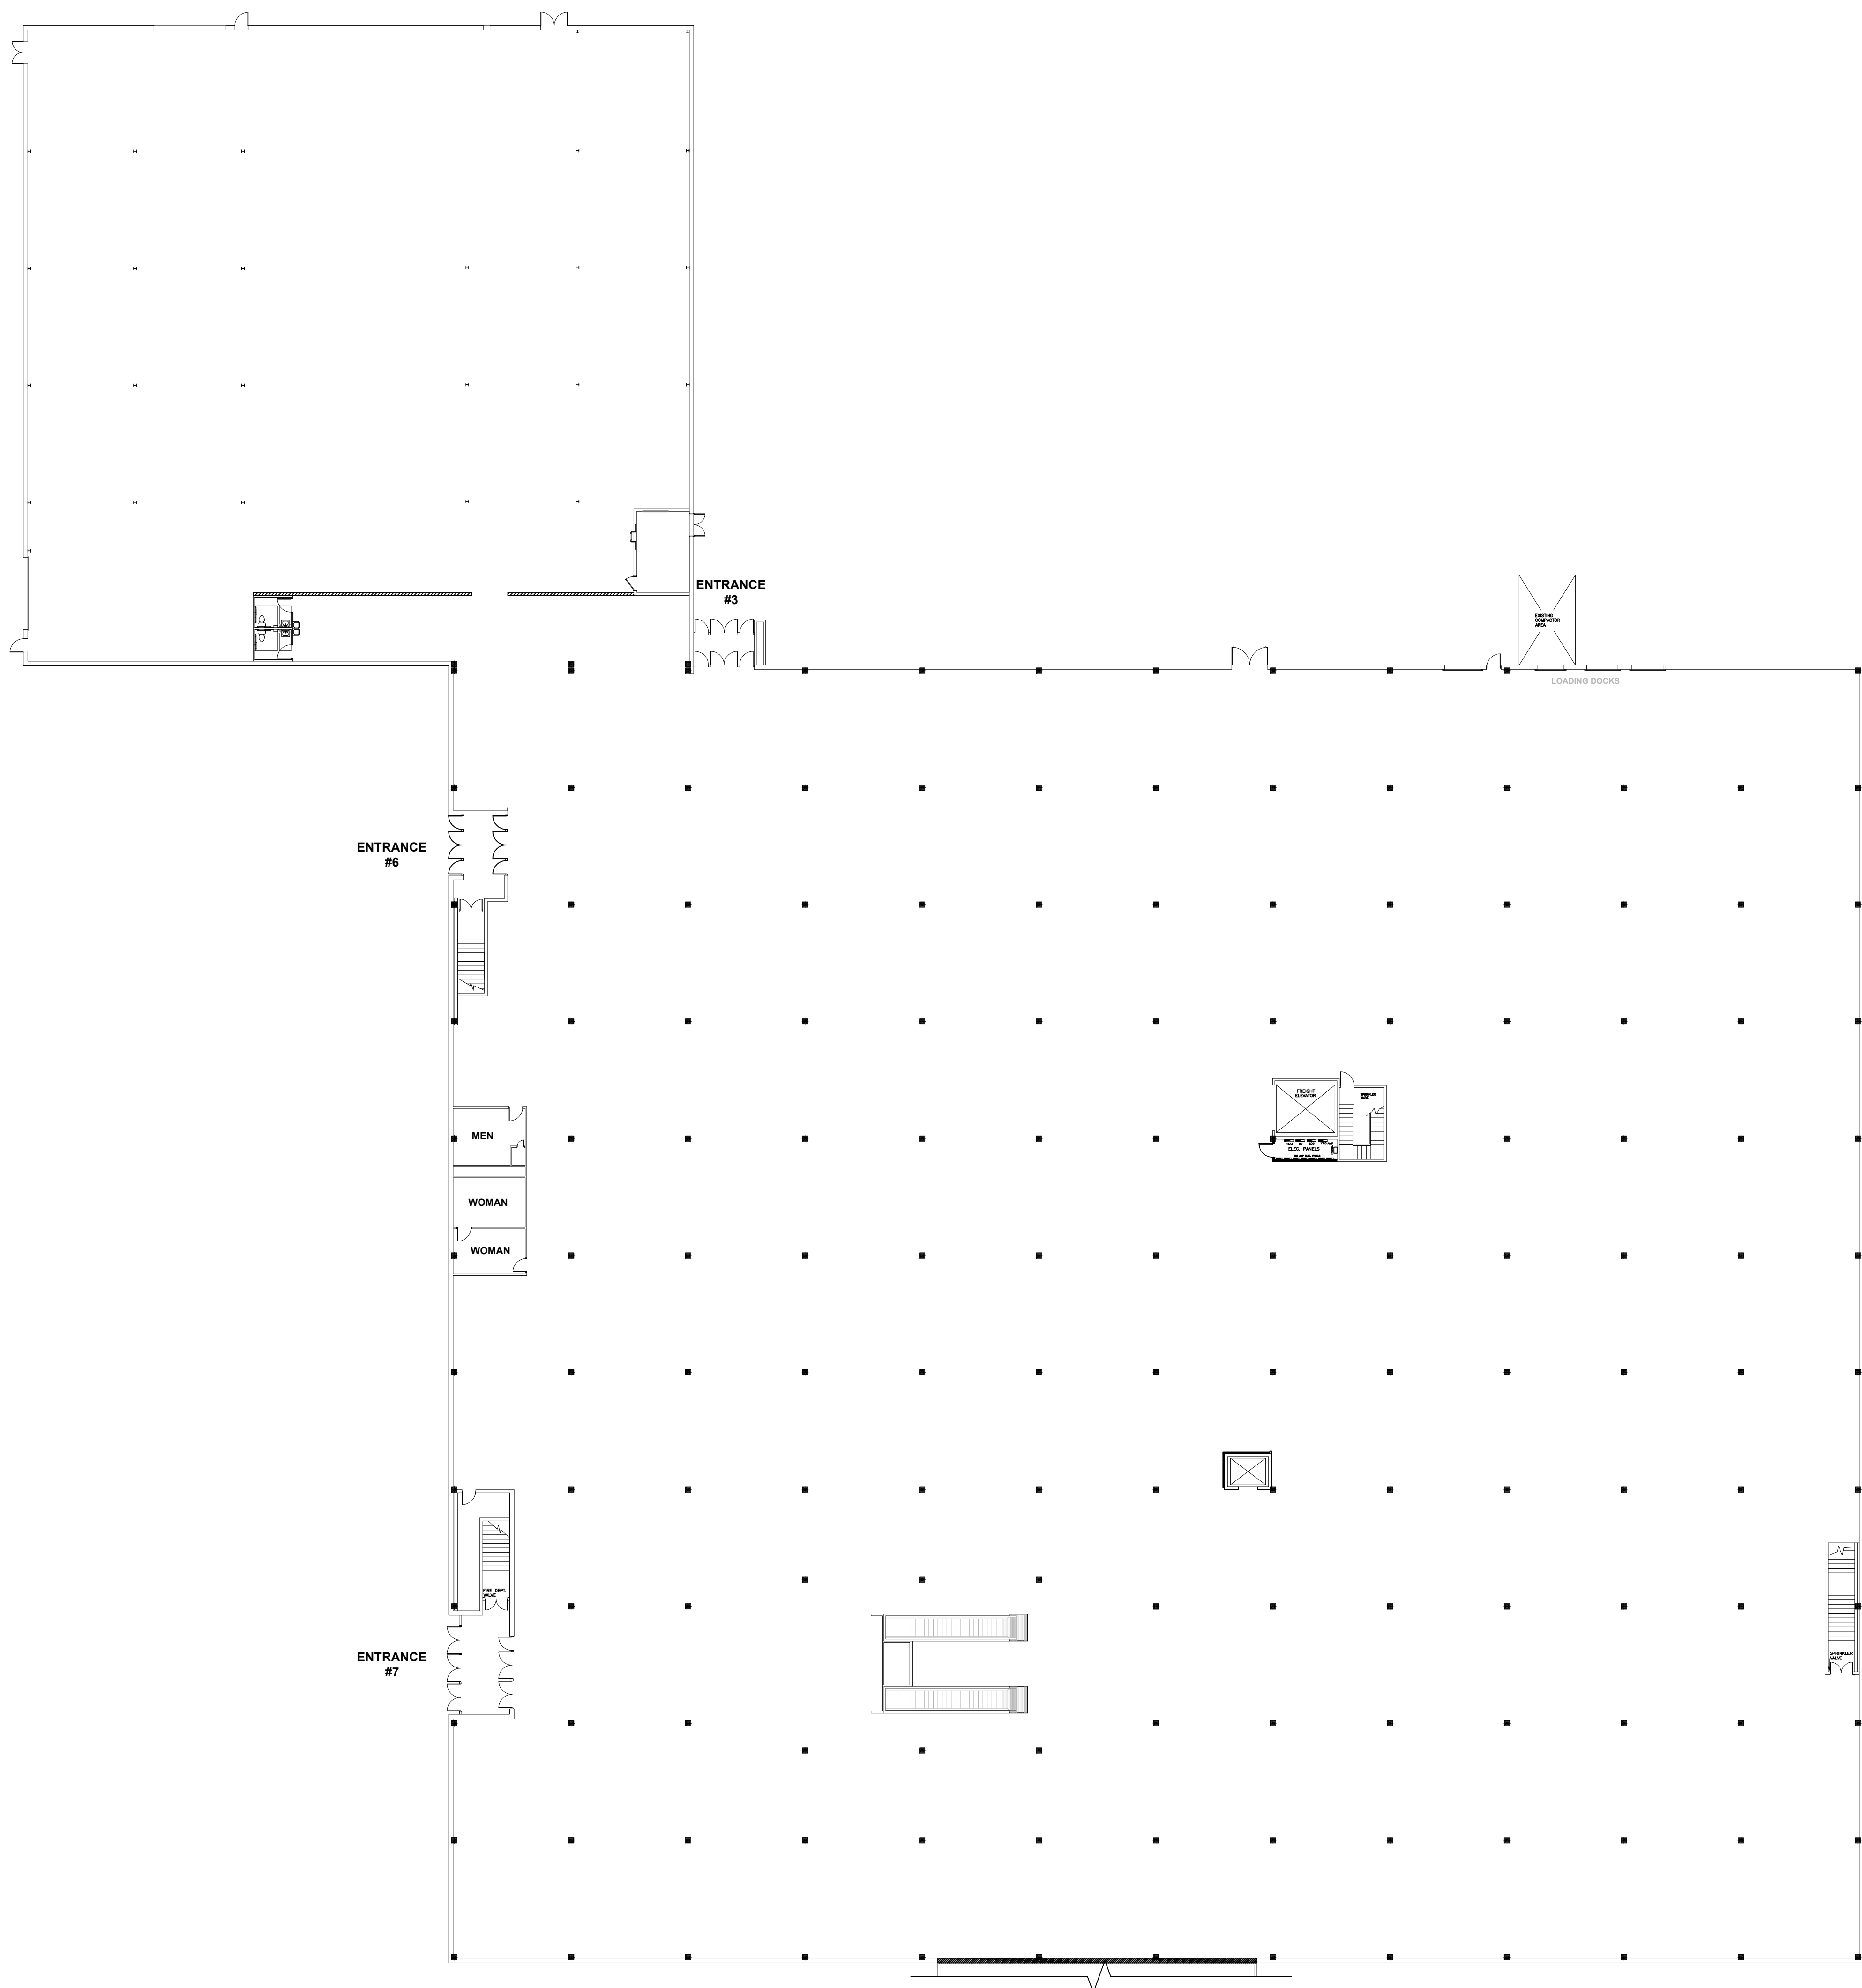 

OVERALL FLOOR PLAN

SCALE: 1" = 20'-0"