


BASEMENT PLAN

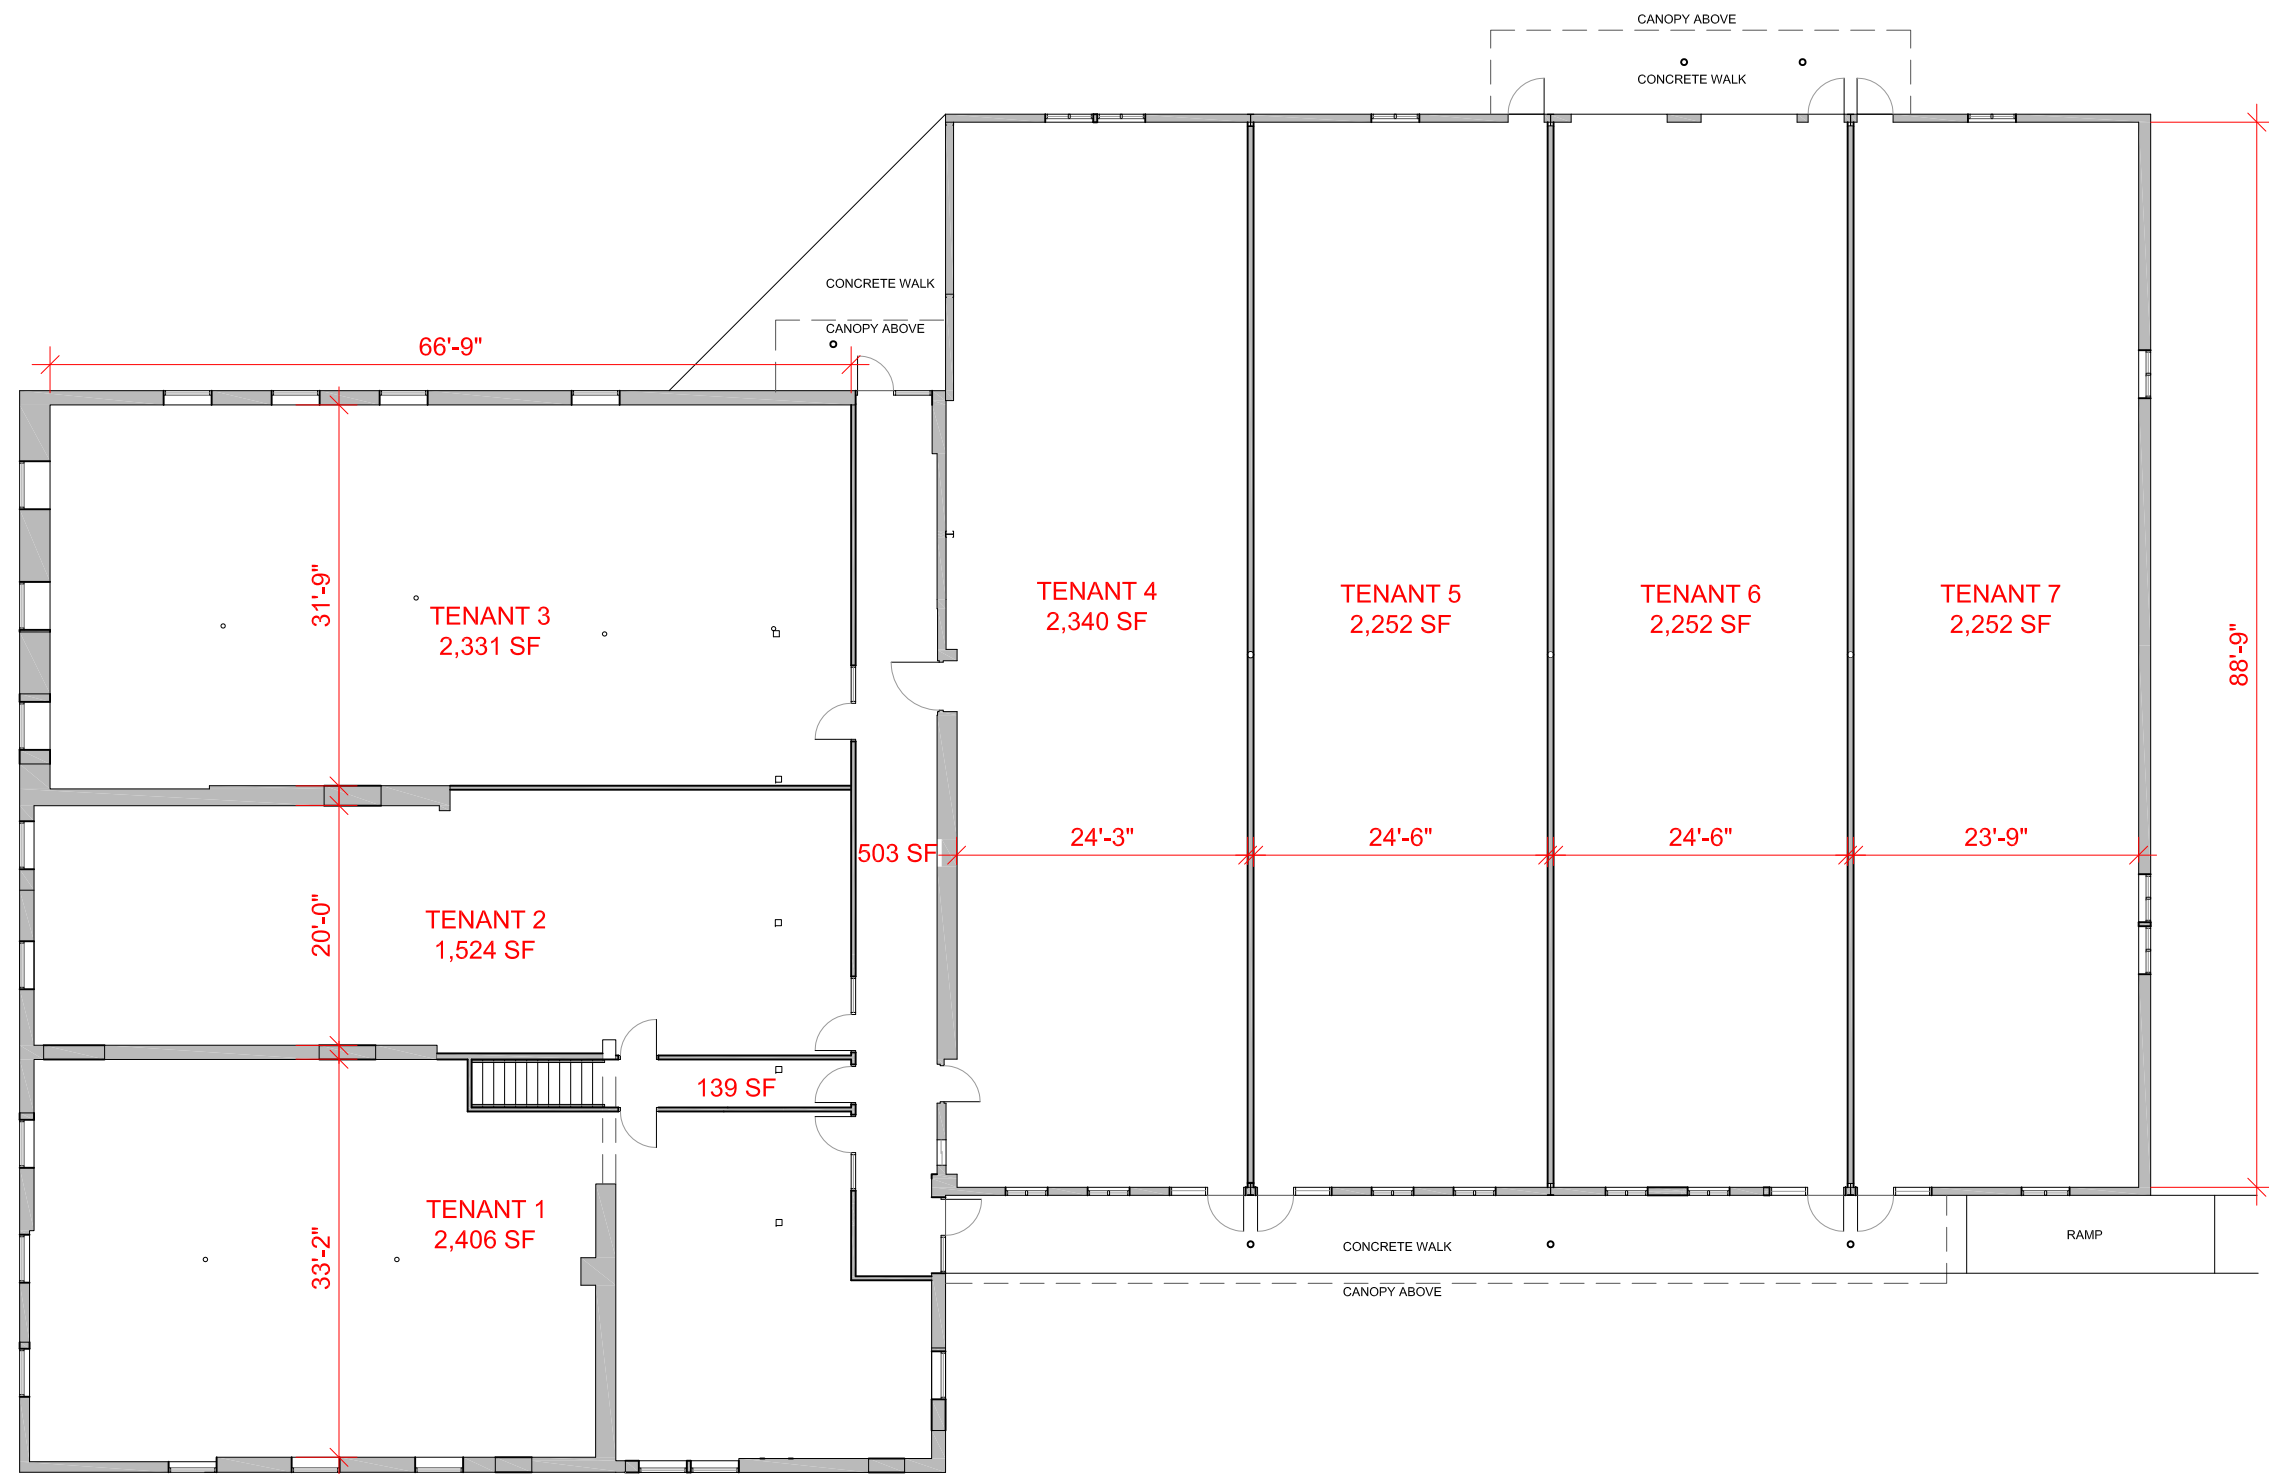

FIRST FLOOR PLAN

TENANT LAYOUT PLAN
840 HARLEYSVILLE PIKE
 840 HARLEYSVILLE PIKE • FRANCONIA TOWNSHIP • PENNSYLVANIA
 HOFF PROPERTIES, LLC
 P.O. BOX 637 • SOUDERTON • PENNSYLVANIA • 18964
 RICHARD KAPUSTA & COMPANY ARCHITECTS & PLANNERS
 935 LANDIS ROAD • TELFORD • PENNSYLVANIA 18969 • 215-723-3200
 10 DECEMBER 2013 SCALE: 1/16" = 1'-0" 13532-01-EXISTBLDG

T1