


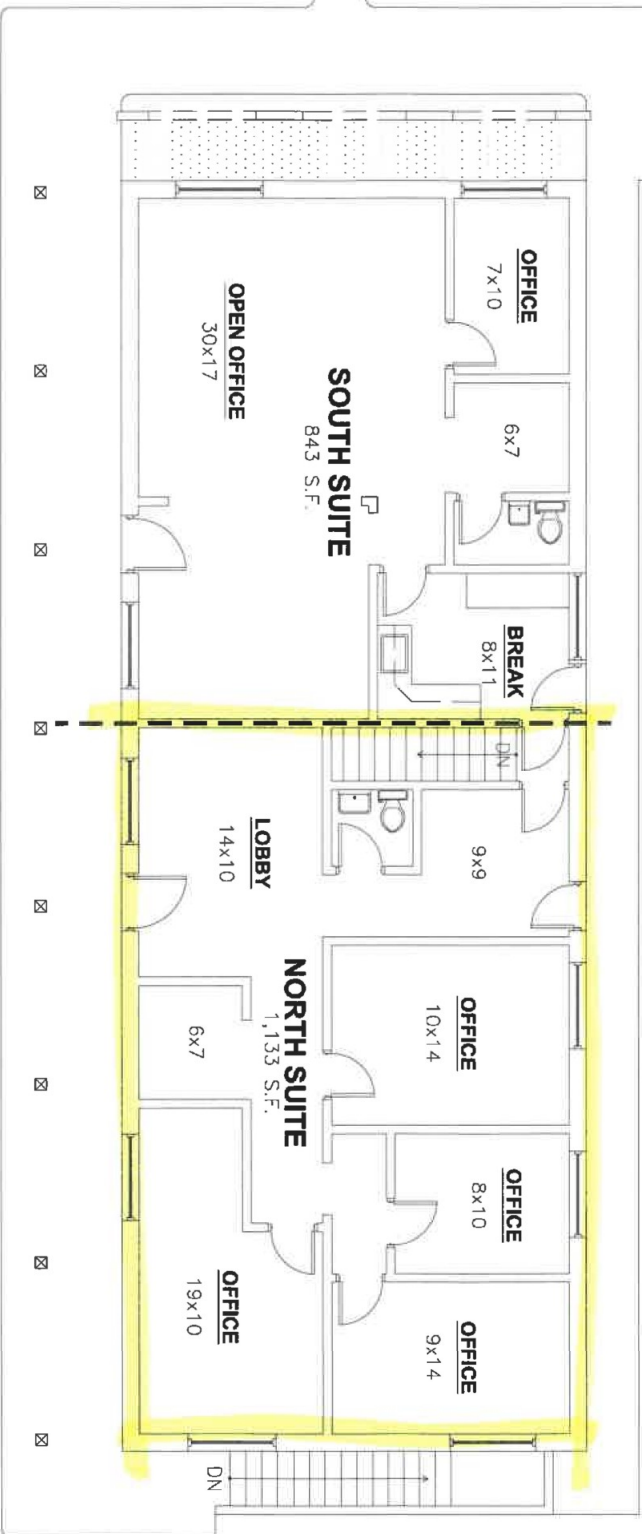


BUILDING DATA

MAIN FLOOR

SOUTH SUITE	843 SQ.FT.
NORTH SUITE	1,133 SQ.FT.
TOTAL	1,976 SQ.FT.


BASEMENT 1,408 SQ.FT.

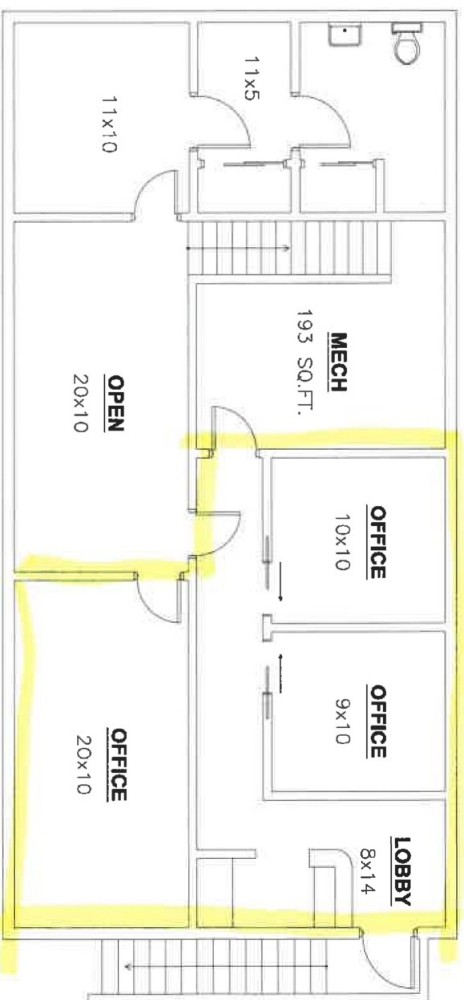

3907 SUMMITVIEW

FLOOR PLAN

SCALE 3/32" = 1'-0"

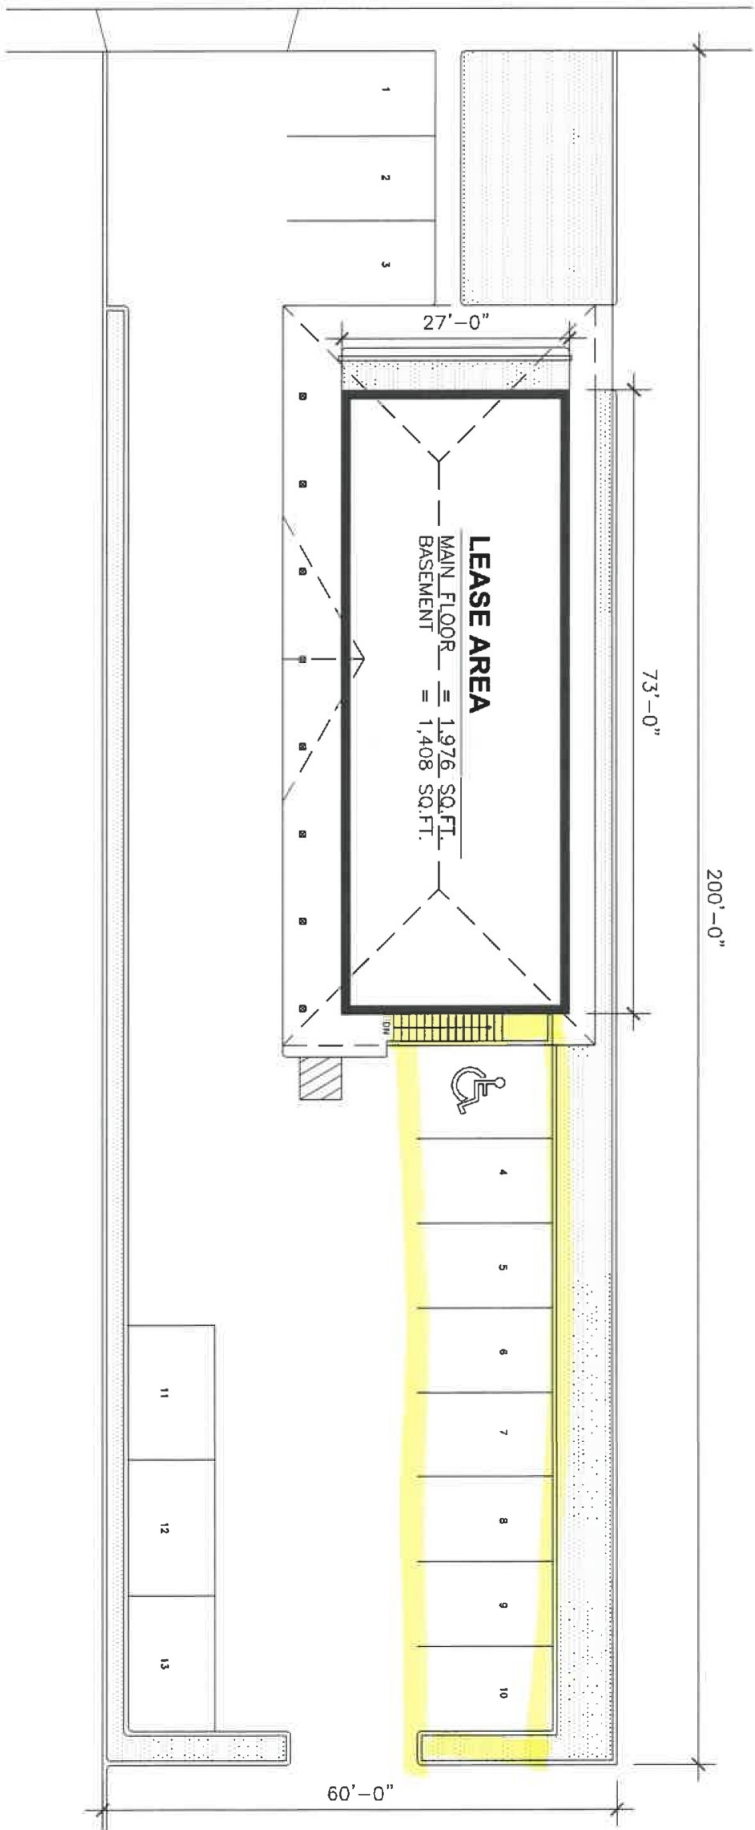

3907 SUMMITVIEW

SITE PLAN
NOT TO SCALE