


## FIRST FLOOR

SOUTH STREET

PROJECT 112-113 SOUTH STREET, MANHATTAN	TITLE FIRST FLOOR PLAN	SCALE 3/16" = 1'-0"	BY  CONCEPT CONSULTANT (646) 620 6568
---	---------------------------	------------------------	---

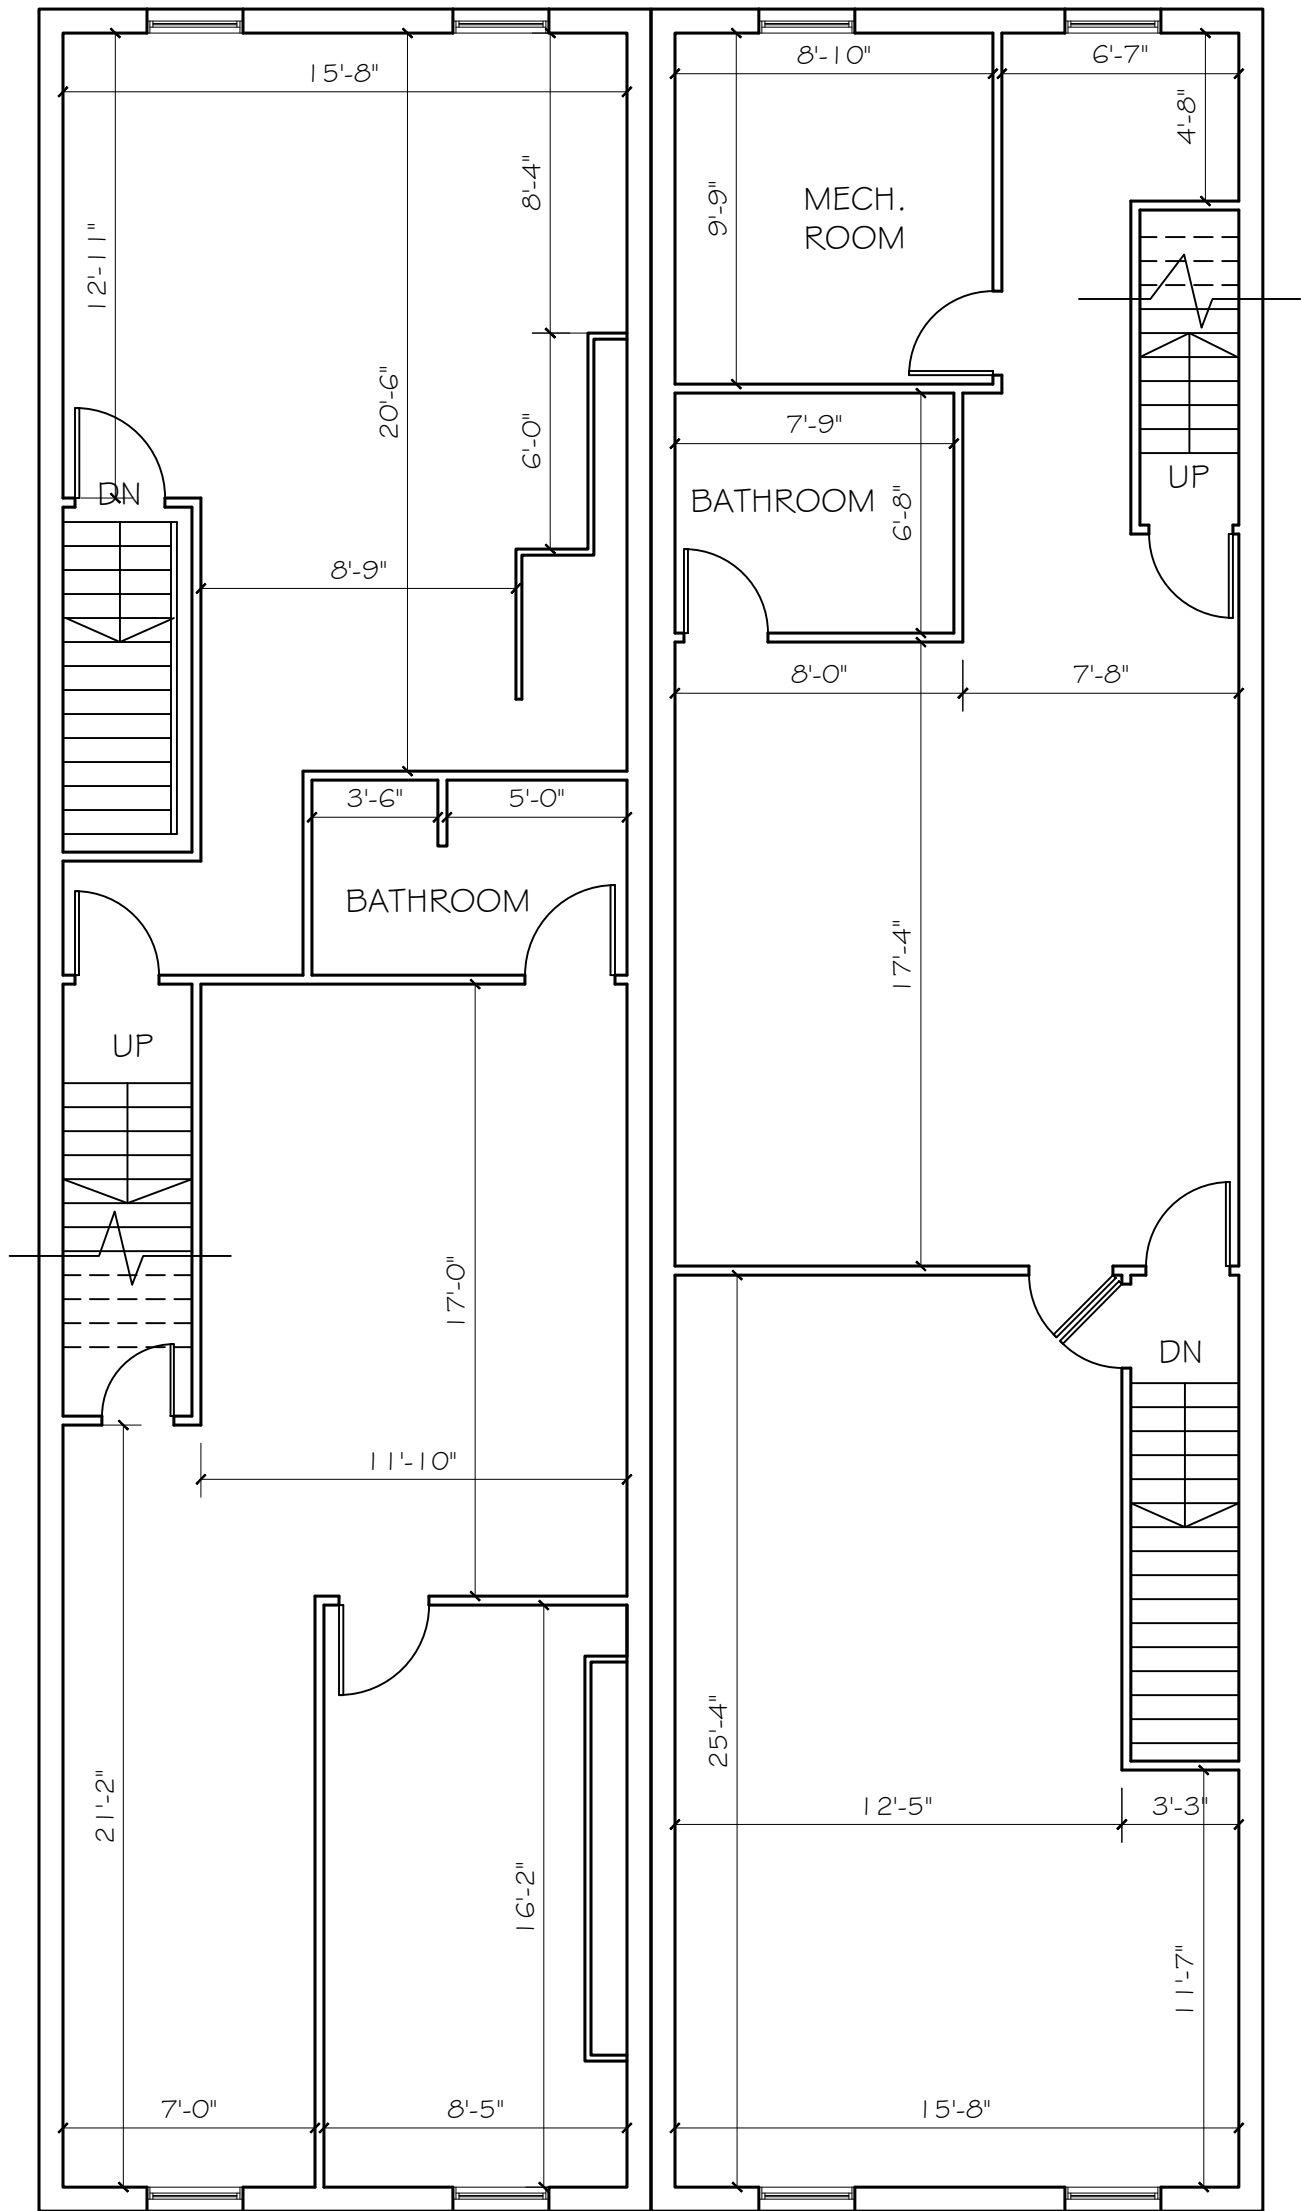

SECOND FLOOR


SOUTH STREET

PROJECT	TITLE	SCALE	BY
112-113 SOUTH STREET, MANHATTAN	SECOND FLOOR PLAN	3/16"=1'-0"	 CONCEPT CONSULTANT (646) 620 6568

## THIRD FLOOR

SOUTH STREET

PROJECT 112-113 SOUTH STREET, MANHATTAN	TITLE THIRD FLOOR PLAN	SCALE 3/16" = 1'-0"	BY  CONCEPT CONSULTANT (646) 620 6568
---	---------------------------	------------------------	---

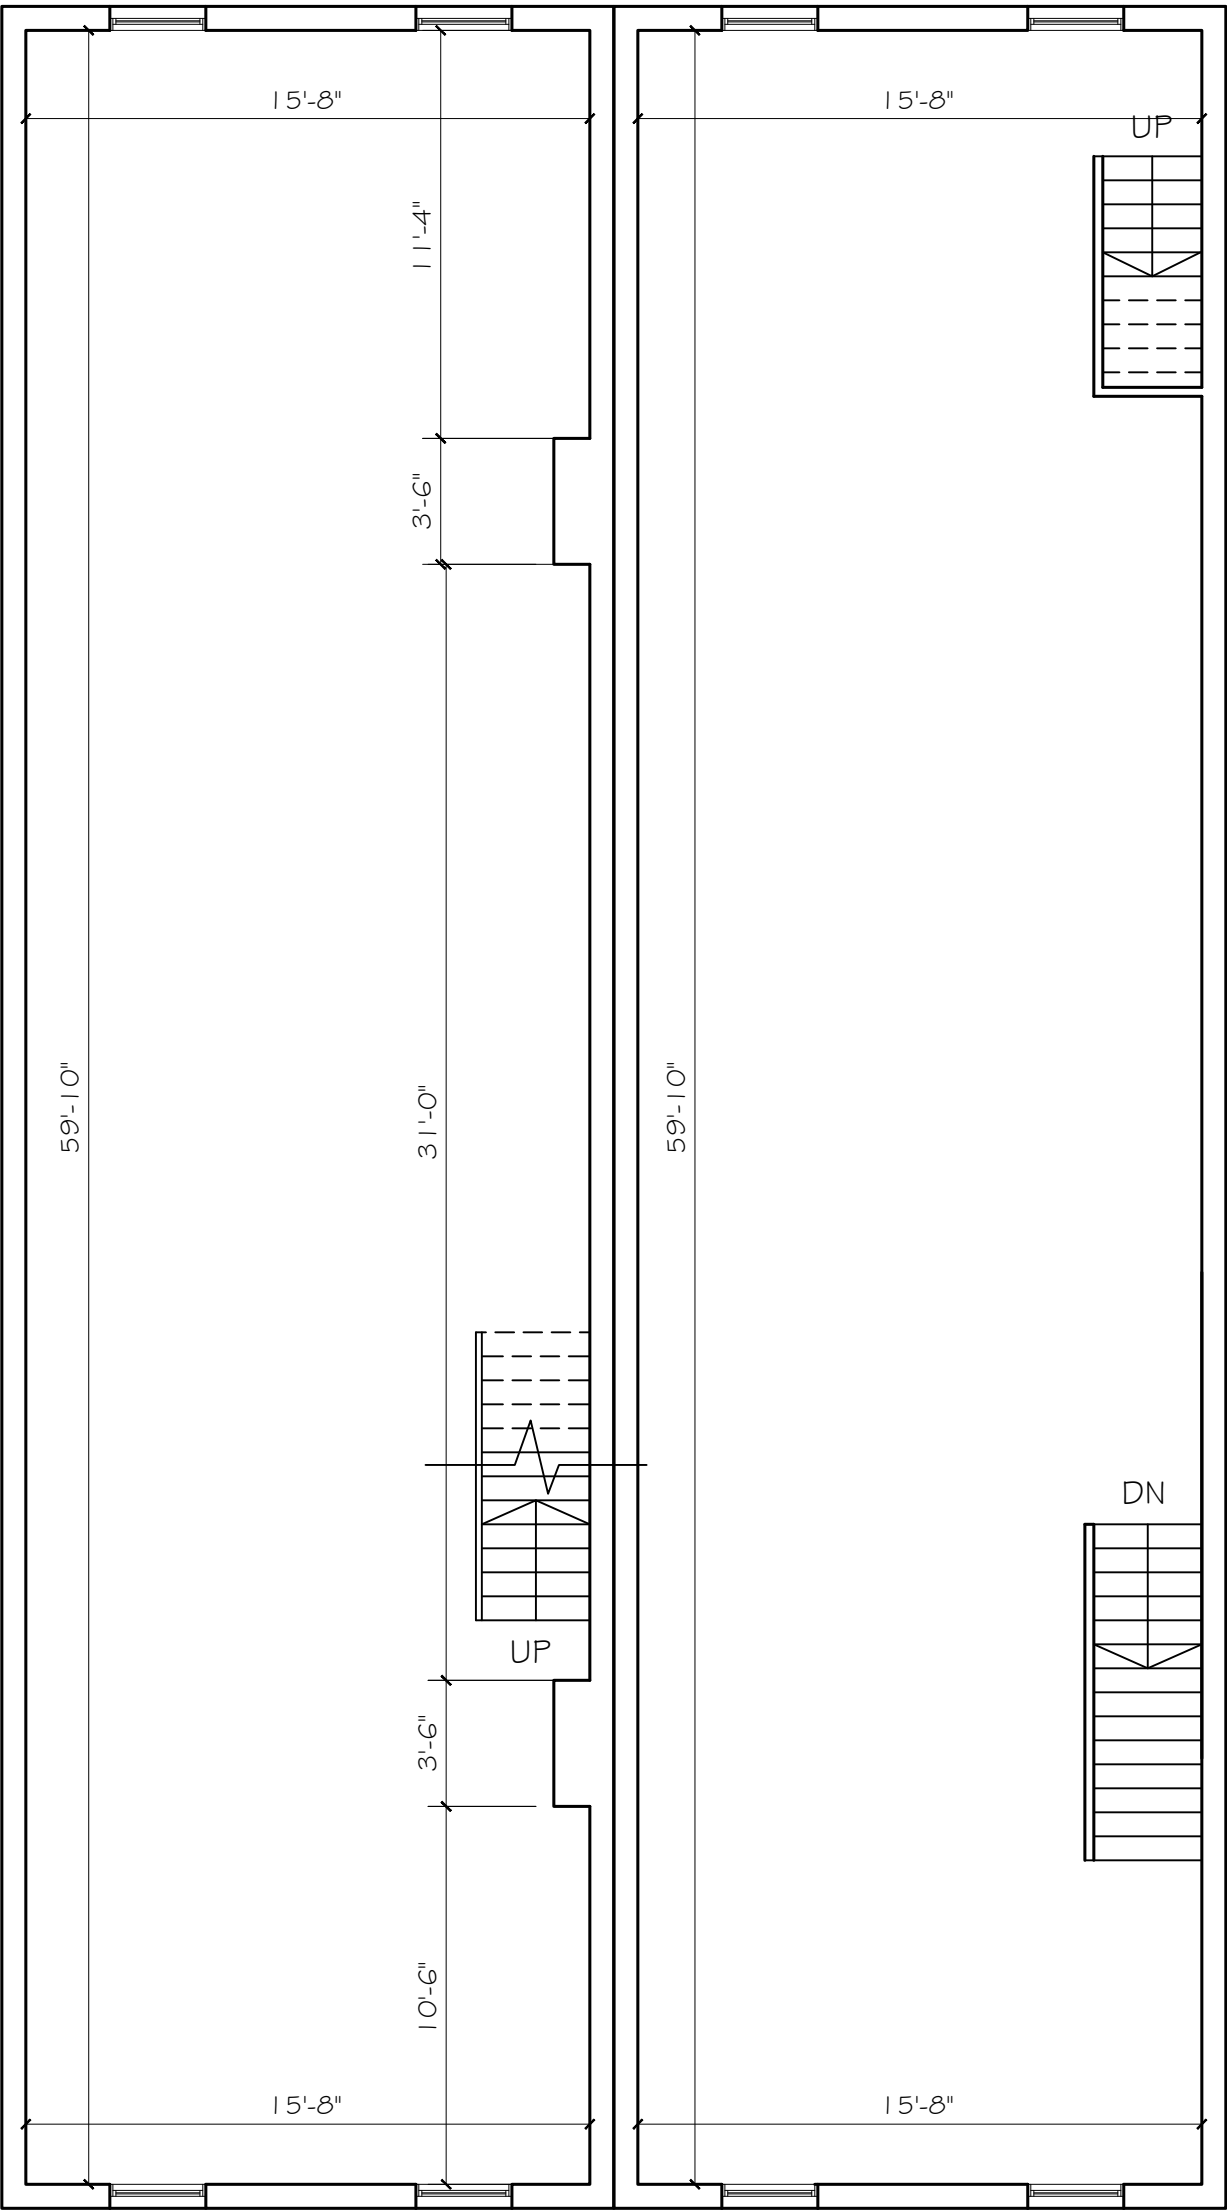

FOURTH FLOOR

SOUTH STREET

PROJECT

112-113 SOUTH STREET,  
MANHATTAN

TITLE

FOURTH FLOOR PLAN


SCALE

3/16"=1'-0"

BY



CONCEPT  
CONSULTANT  
(646) 620 6568

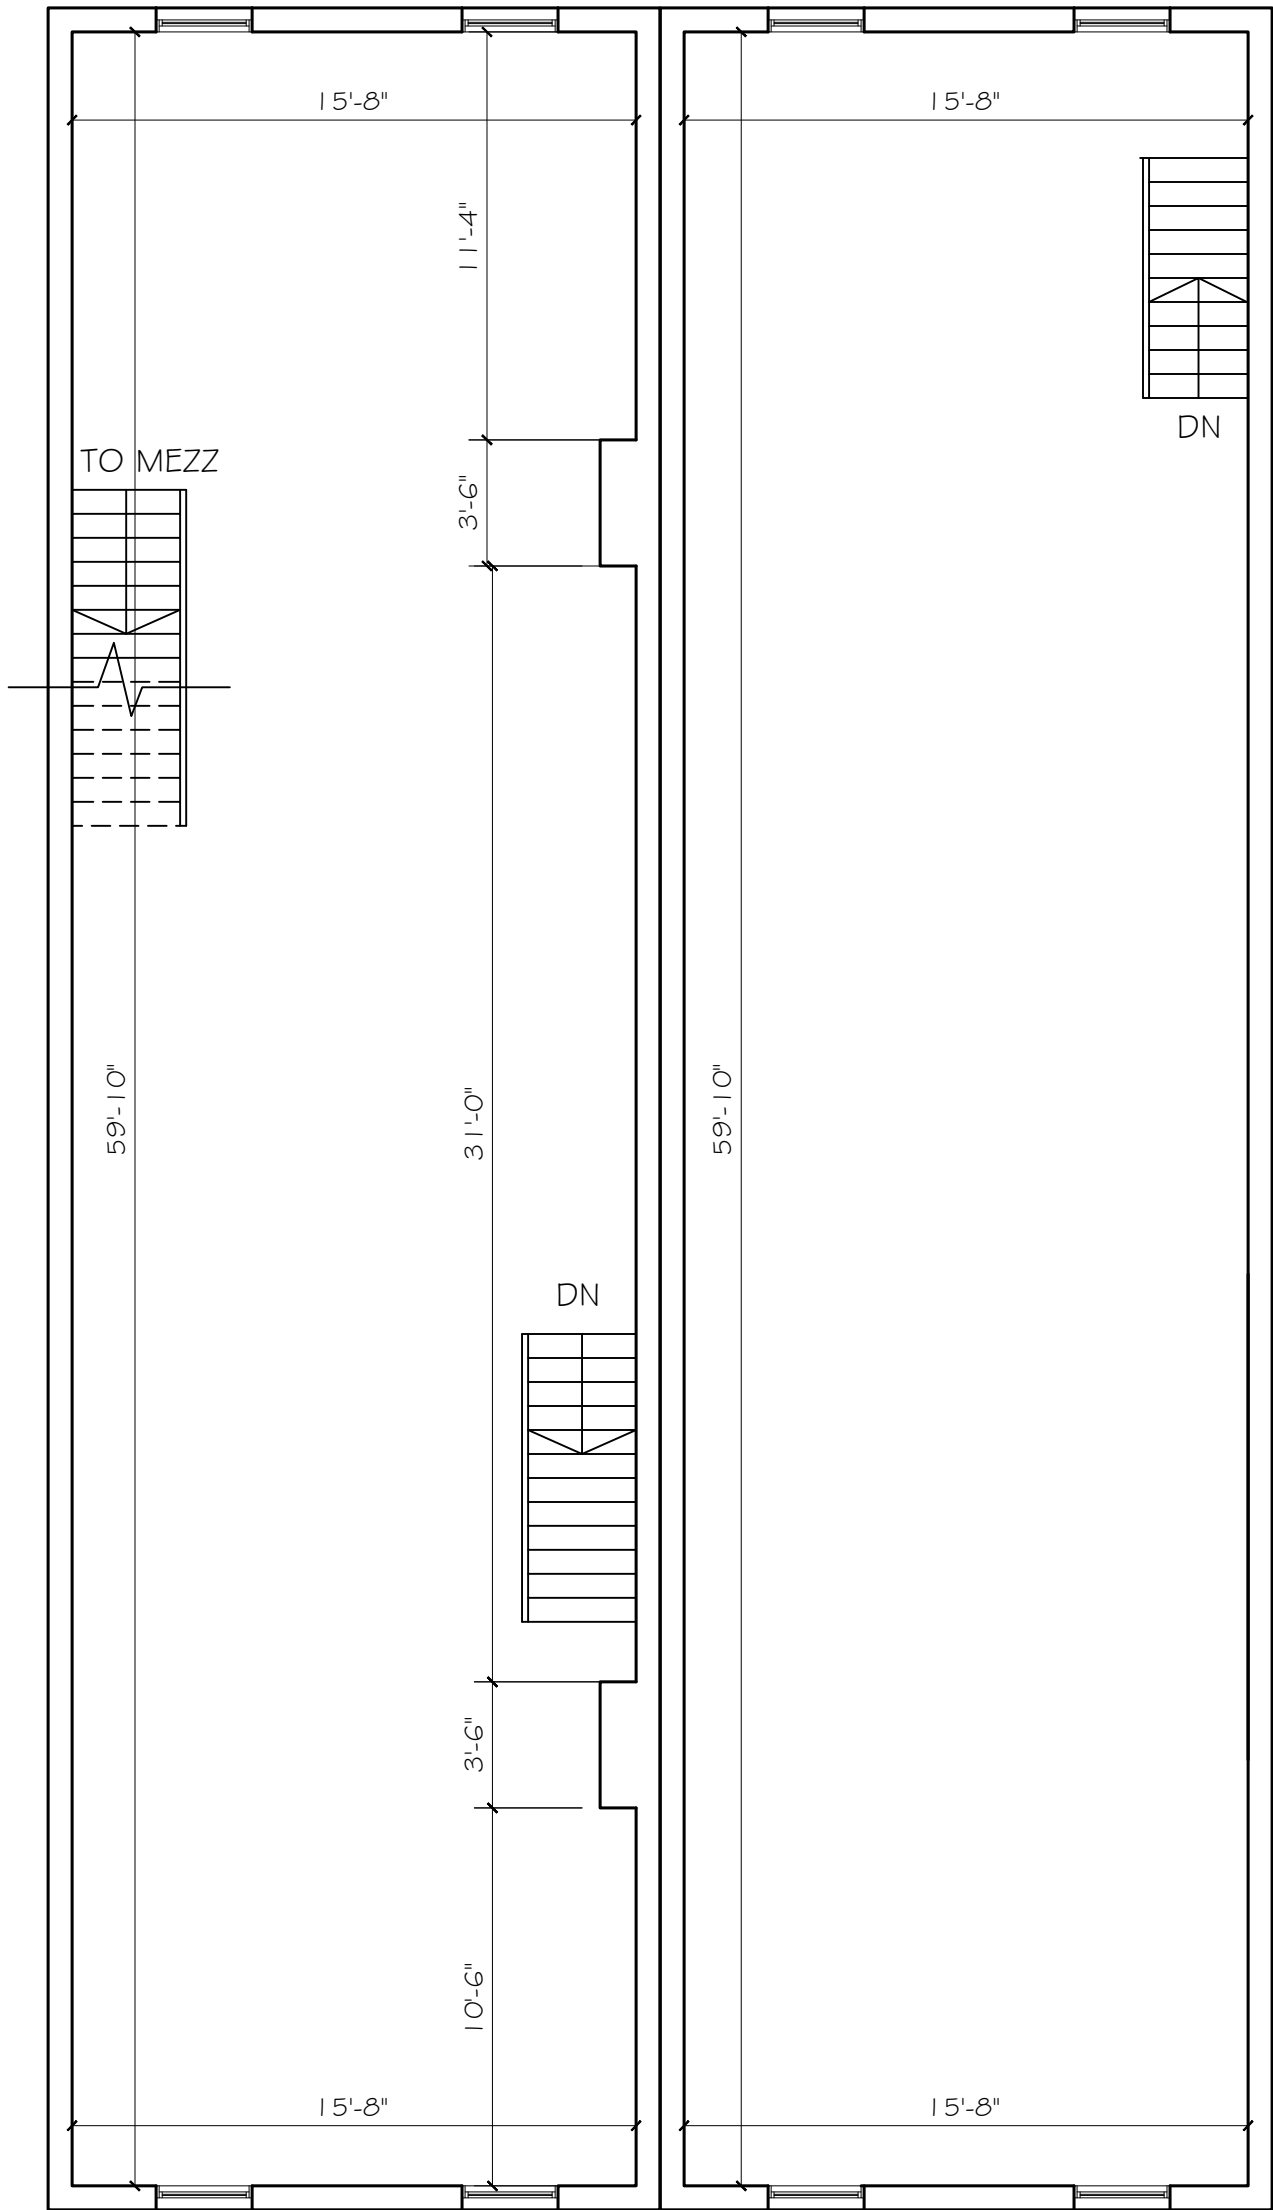

FIFTH FLOOR

SOUTH STREET

PROJECT	TITLE	SCALE	BY
112-113 SOUTH STREET, MANHATTAN	FIFTH FLOOR PLAN	3/16"=1'-0"	 CONCEPT CONSULTANT (646) 620 6568