



Keller

PLANNERS | ARCHITECTS | BUILDERS


FOX CITIES
N216 State Road 55
P.O. Box 620
Kaukauna, WI 54130
PHONE (920) 766-5795 /
1-800-236-2534
FAX (920) 766-5004

MADISON
3308 Nursery Drive
Middleton, WI 53562
PHONE (608) 445-2245

MILWAUKEE
W177 N9855 Rivercrest Dr.
Suite 104
Cermantown, WI 53022
PHONE (262) 250-9710
1-800-236-2534
FAX (262) 250-9740

WAUSAU
3600 Stewart Avenue
Suite B
Wausau, WI 54401
PHONE (715) 849-3141
FAX (715) 849-3181

www.kellerbuilds.com

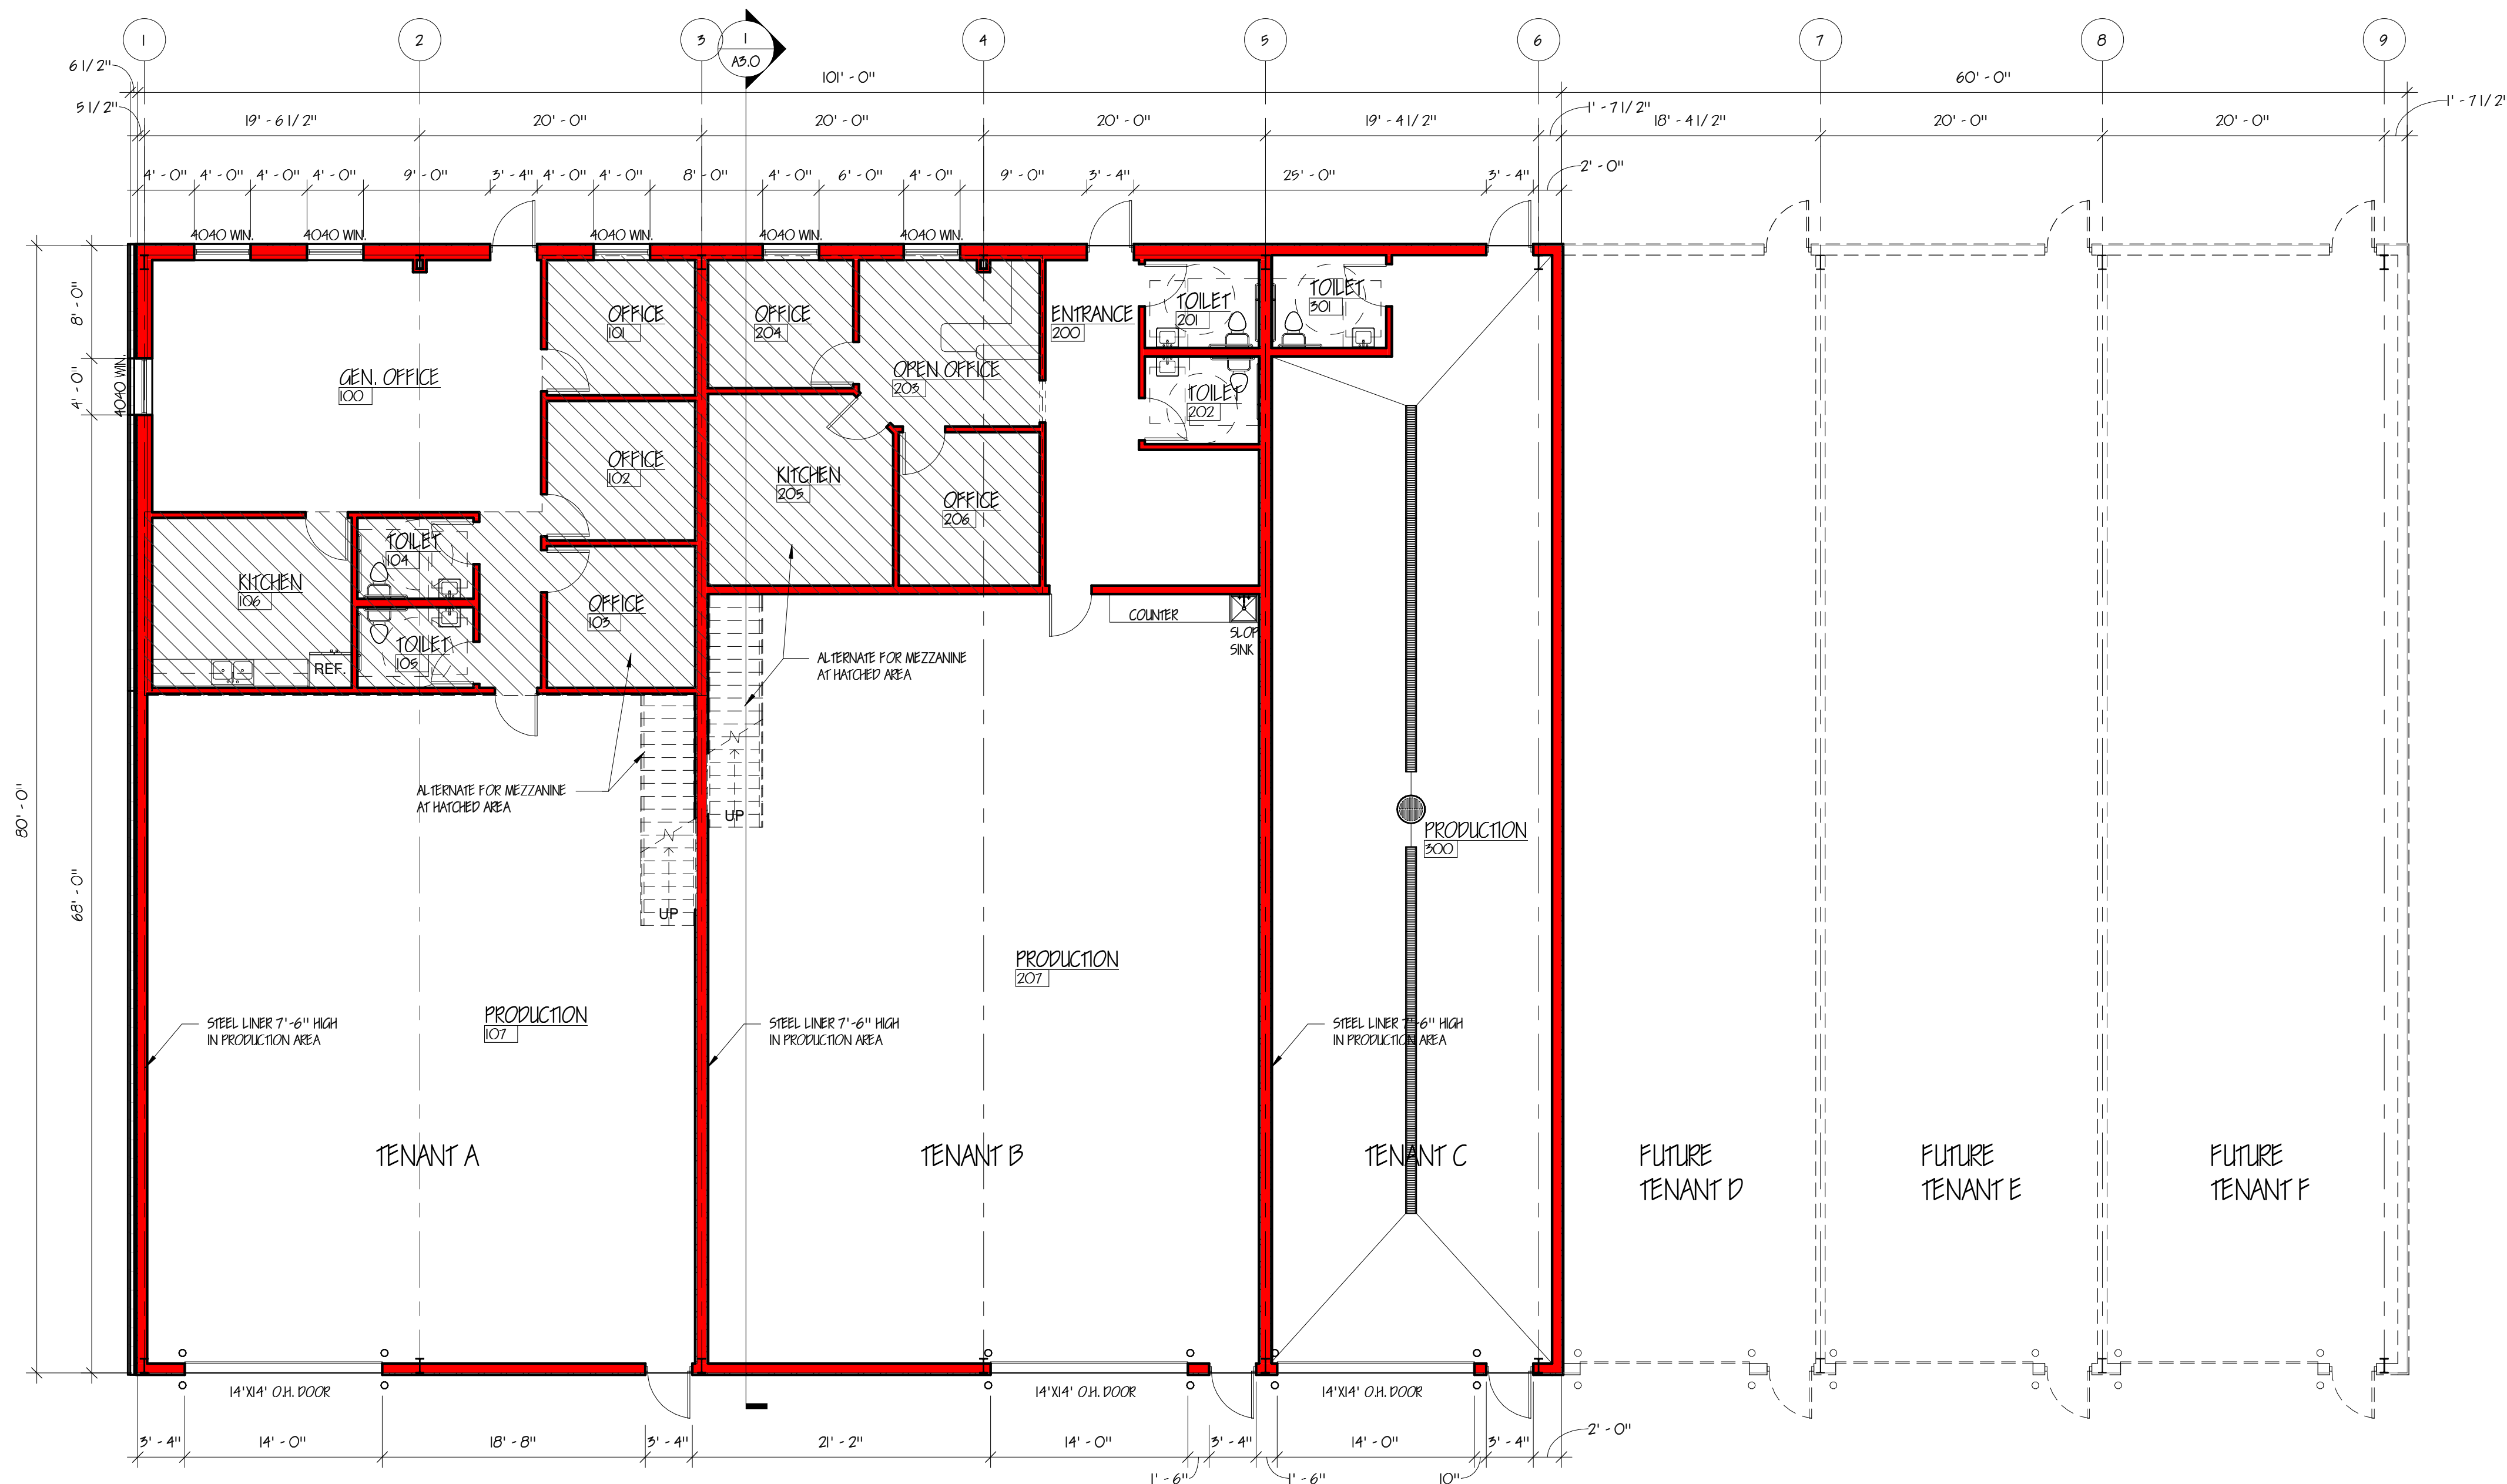

NORTH

FLOOR PLAN
1/8" = 1'-0"

PROPOSED FOR:
DS STORAGE
APPLETON,
WISCONSIN

"COPYRIGHT NOTICE"
This design, drawing and detail is the
copyrighted property of KELLER, INC.
No part thereof shall be copied, duplicated,
distributed, disclosed or made available to
anyone without the expressed written
consent of KELLER, INC.

REVISIONS

△	
△	
△	
△	
△	

PROJECT MANAGER:
C. VANDE WETTERING

DESIGNER:
J. STOJKE

DRAWN BY:
RFP

EXPEDITOR:
.....

SUPERVISOR:
.....

PRELIMINARY NO:
P1250

CONTRACT NO:
.....

DATE:
6.09.2012

SHEET:
A1.0