





34 E. OAK ST FRONT = 1200 SF

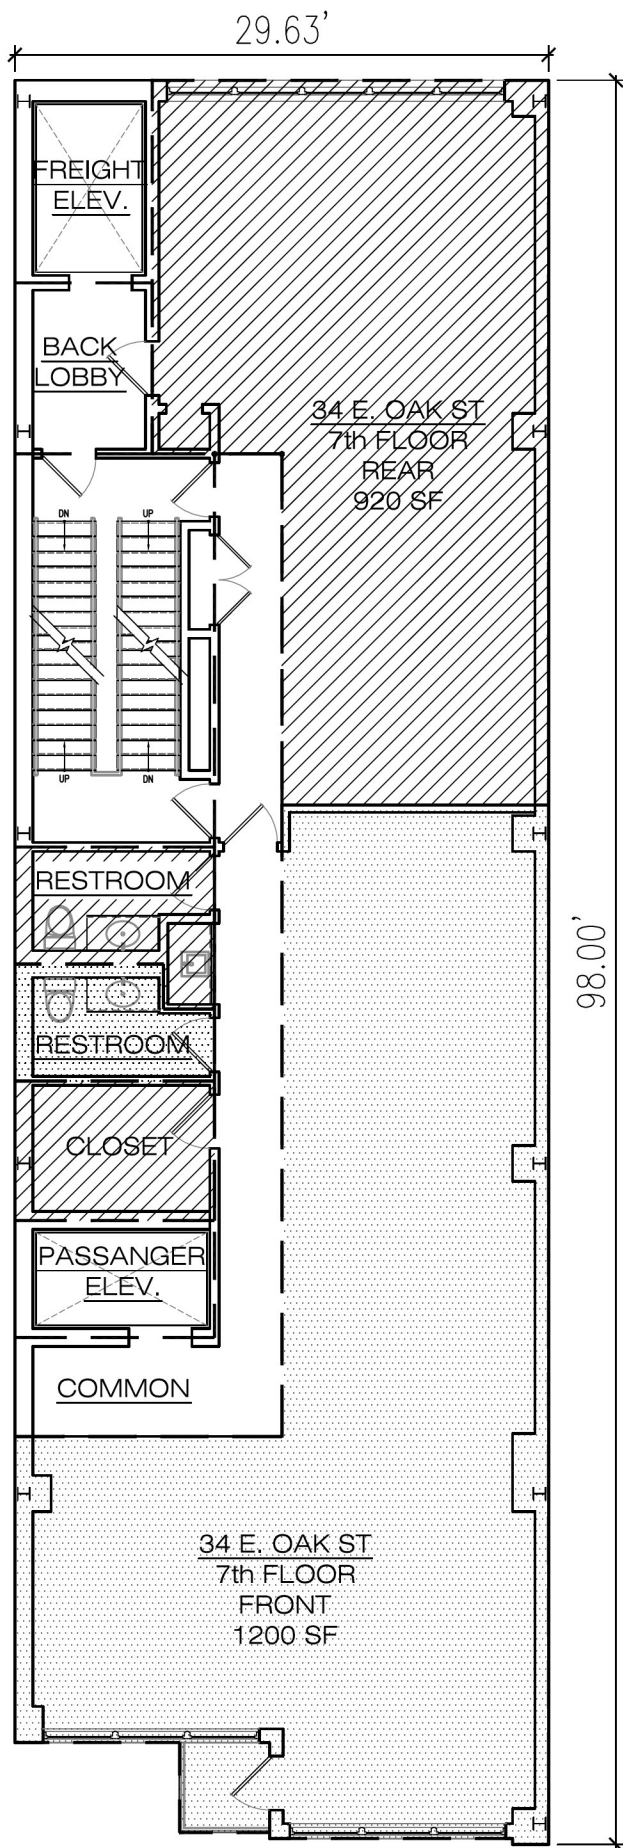


34 E. OAK ST REAR = 907 SF

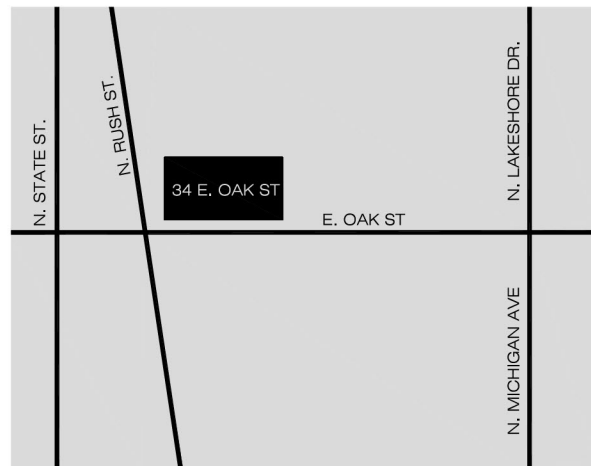

7th FLOOR PLAN

SCALE: 3/32" = 1'-0"

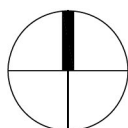

34 E. Oak St.

CHICAGO, IL