



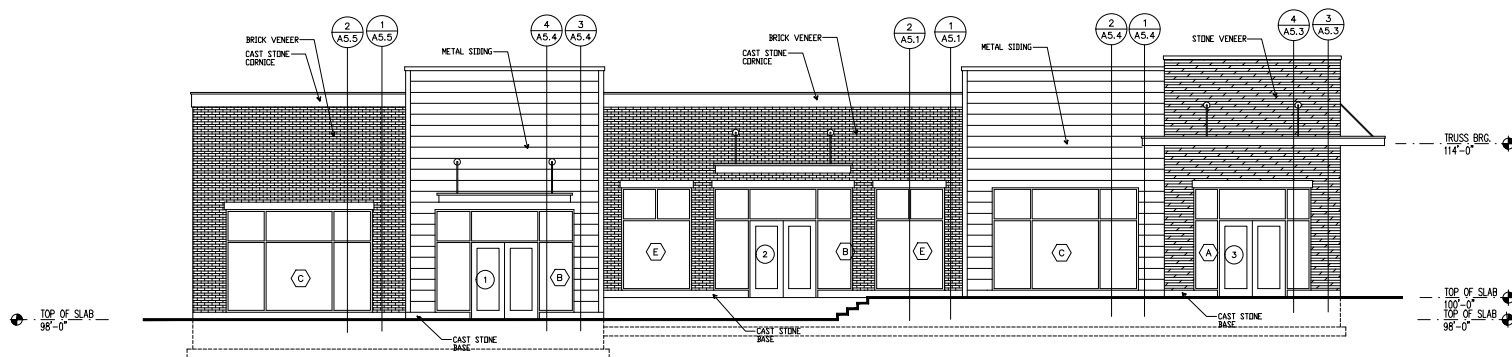


### East Elevation

SCALE: 3/16"=1'-0"

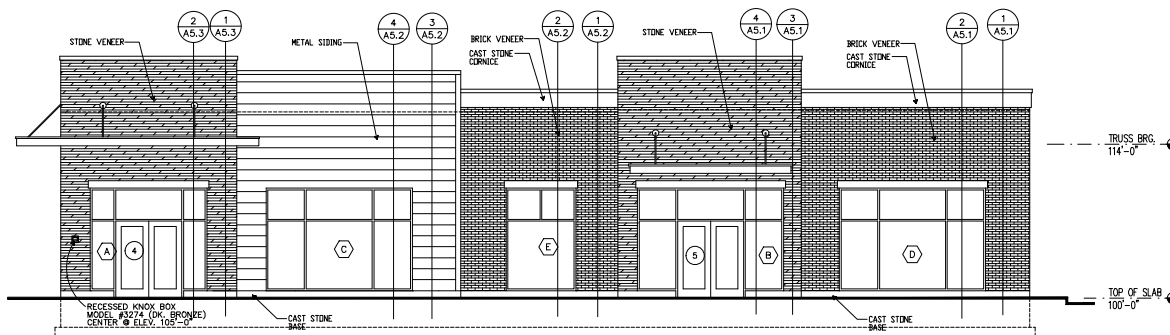

### North Elevation

SCALE: 3/16"=1'-0"

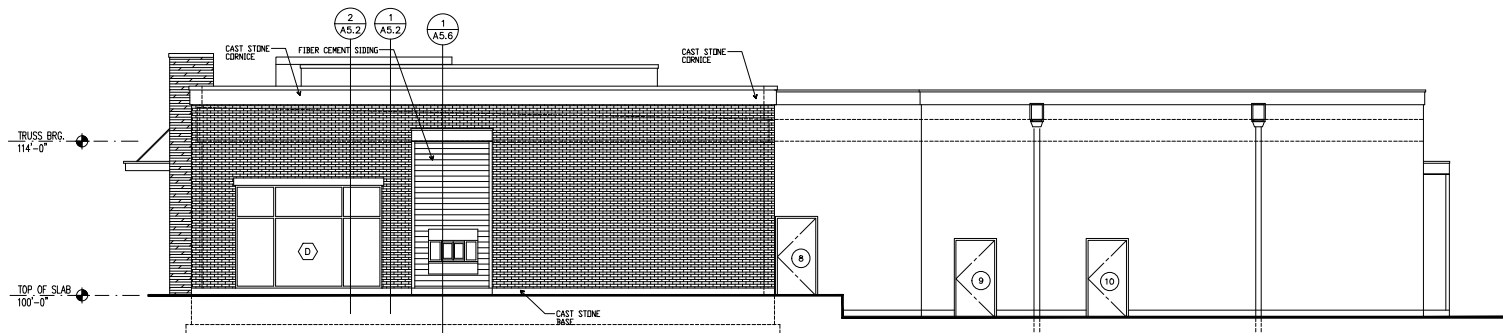

### West Elevation

SCALE: 3/16"=1'-0"

CITY REVIEW STAMP

General Notes

Seal Expires 11-30-26



Signature Date

No. Revision/Issue Date

| No. | Revision/Issue | Date |
|-----|----------------|------|
|     |                |      |
|     |                |      |
Firm Name and Address

**JSM**  
Development Services, LLC  
616 E. GREEN ST., STE. 203  
CHAMPAIGN, ILLINOIS 61820  
(217) 359-5835  
IL LICENSE # 184.004870-0001

Project Name and Address

**Retail Building**  
NEW 1 STORY  
RETAIL BUILDING  
1801 W. SPRINGFIELD  
Champaign, IL

Project Sheet

25-48


Date

Scale


AS SHOWN

A4.1


ELEVATIONS

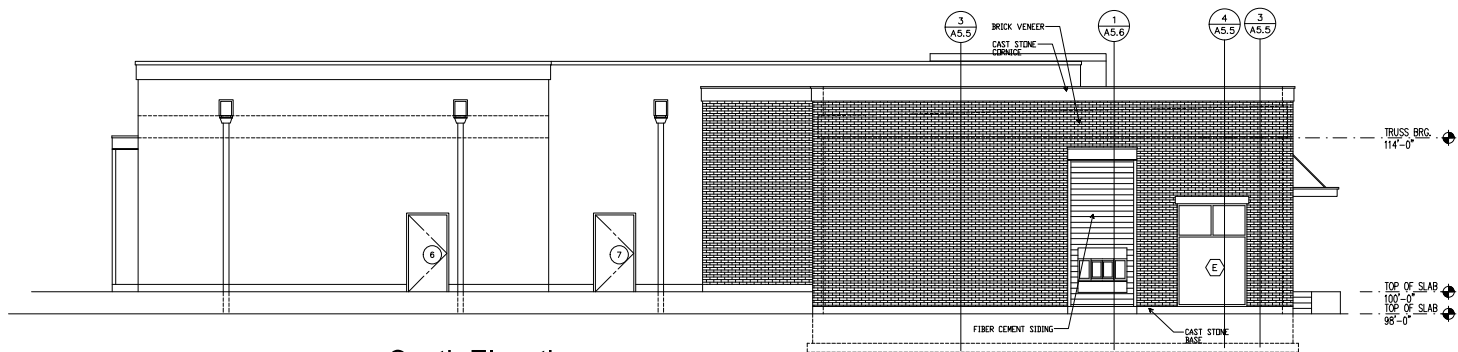

**South Elevation**  
SCALE: 3/16"=1'-0"

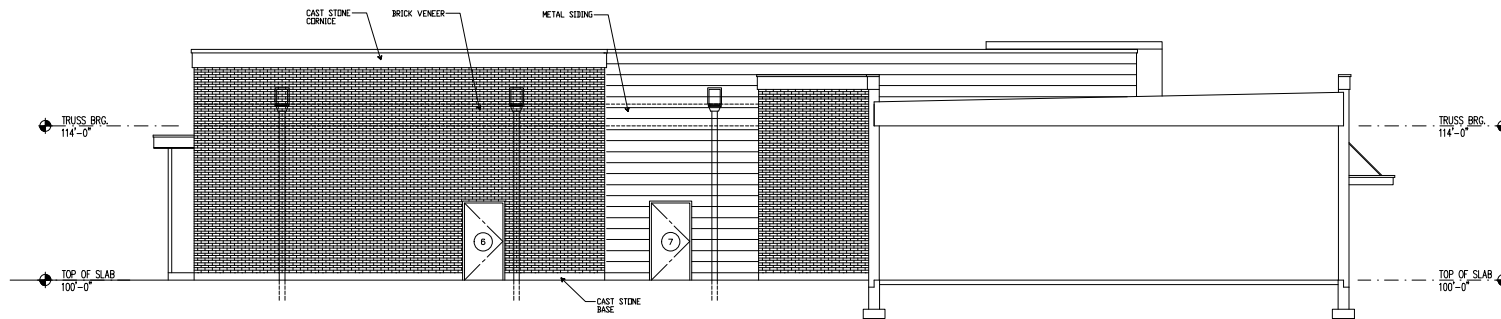

**South Elevation**  
SCALE: 3/16"=1'-0"

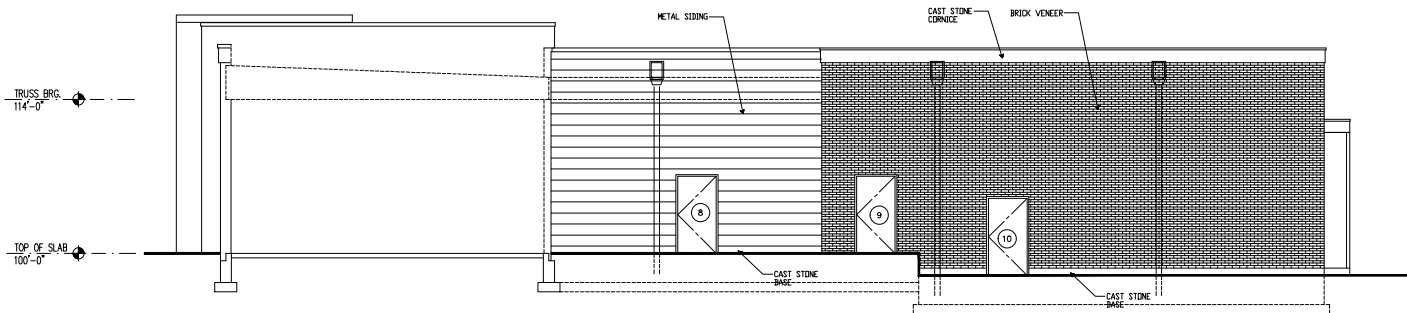

**West Elevation**  
SCALE: 3/16"=1'-0"

CITY REVIEW STAMP

General Notes

Seal Expires 11-30-26



Signature Date

No. Revision/Issue Date

Firm Name and Address

**JSM**  
Development Services, LLC  
616 E. GREEN ST., STE. 203  
CHAMPAIGN, ILLINOIS 61820  
(217) 358-6835  
IL. LICENSE # 184.004870-0001

Project Name and Address

**Retail Building**  
NEW 1 STORY  
RETAIL BUILDING  
1801 W. SPRINGFIELD  
Champaign, IL

Project 25-48 Sheet

Date

Scale AS SHOWN **A4.2**

AS SHOWN

ELEVATIONS