



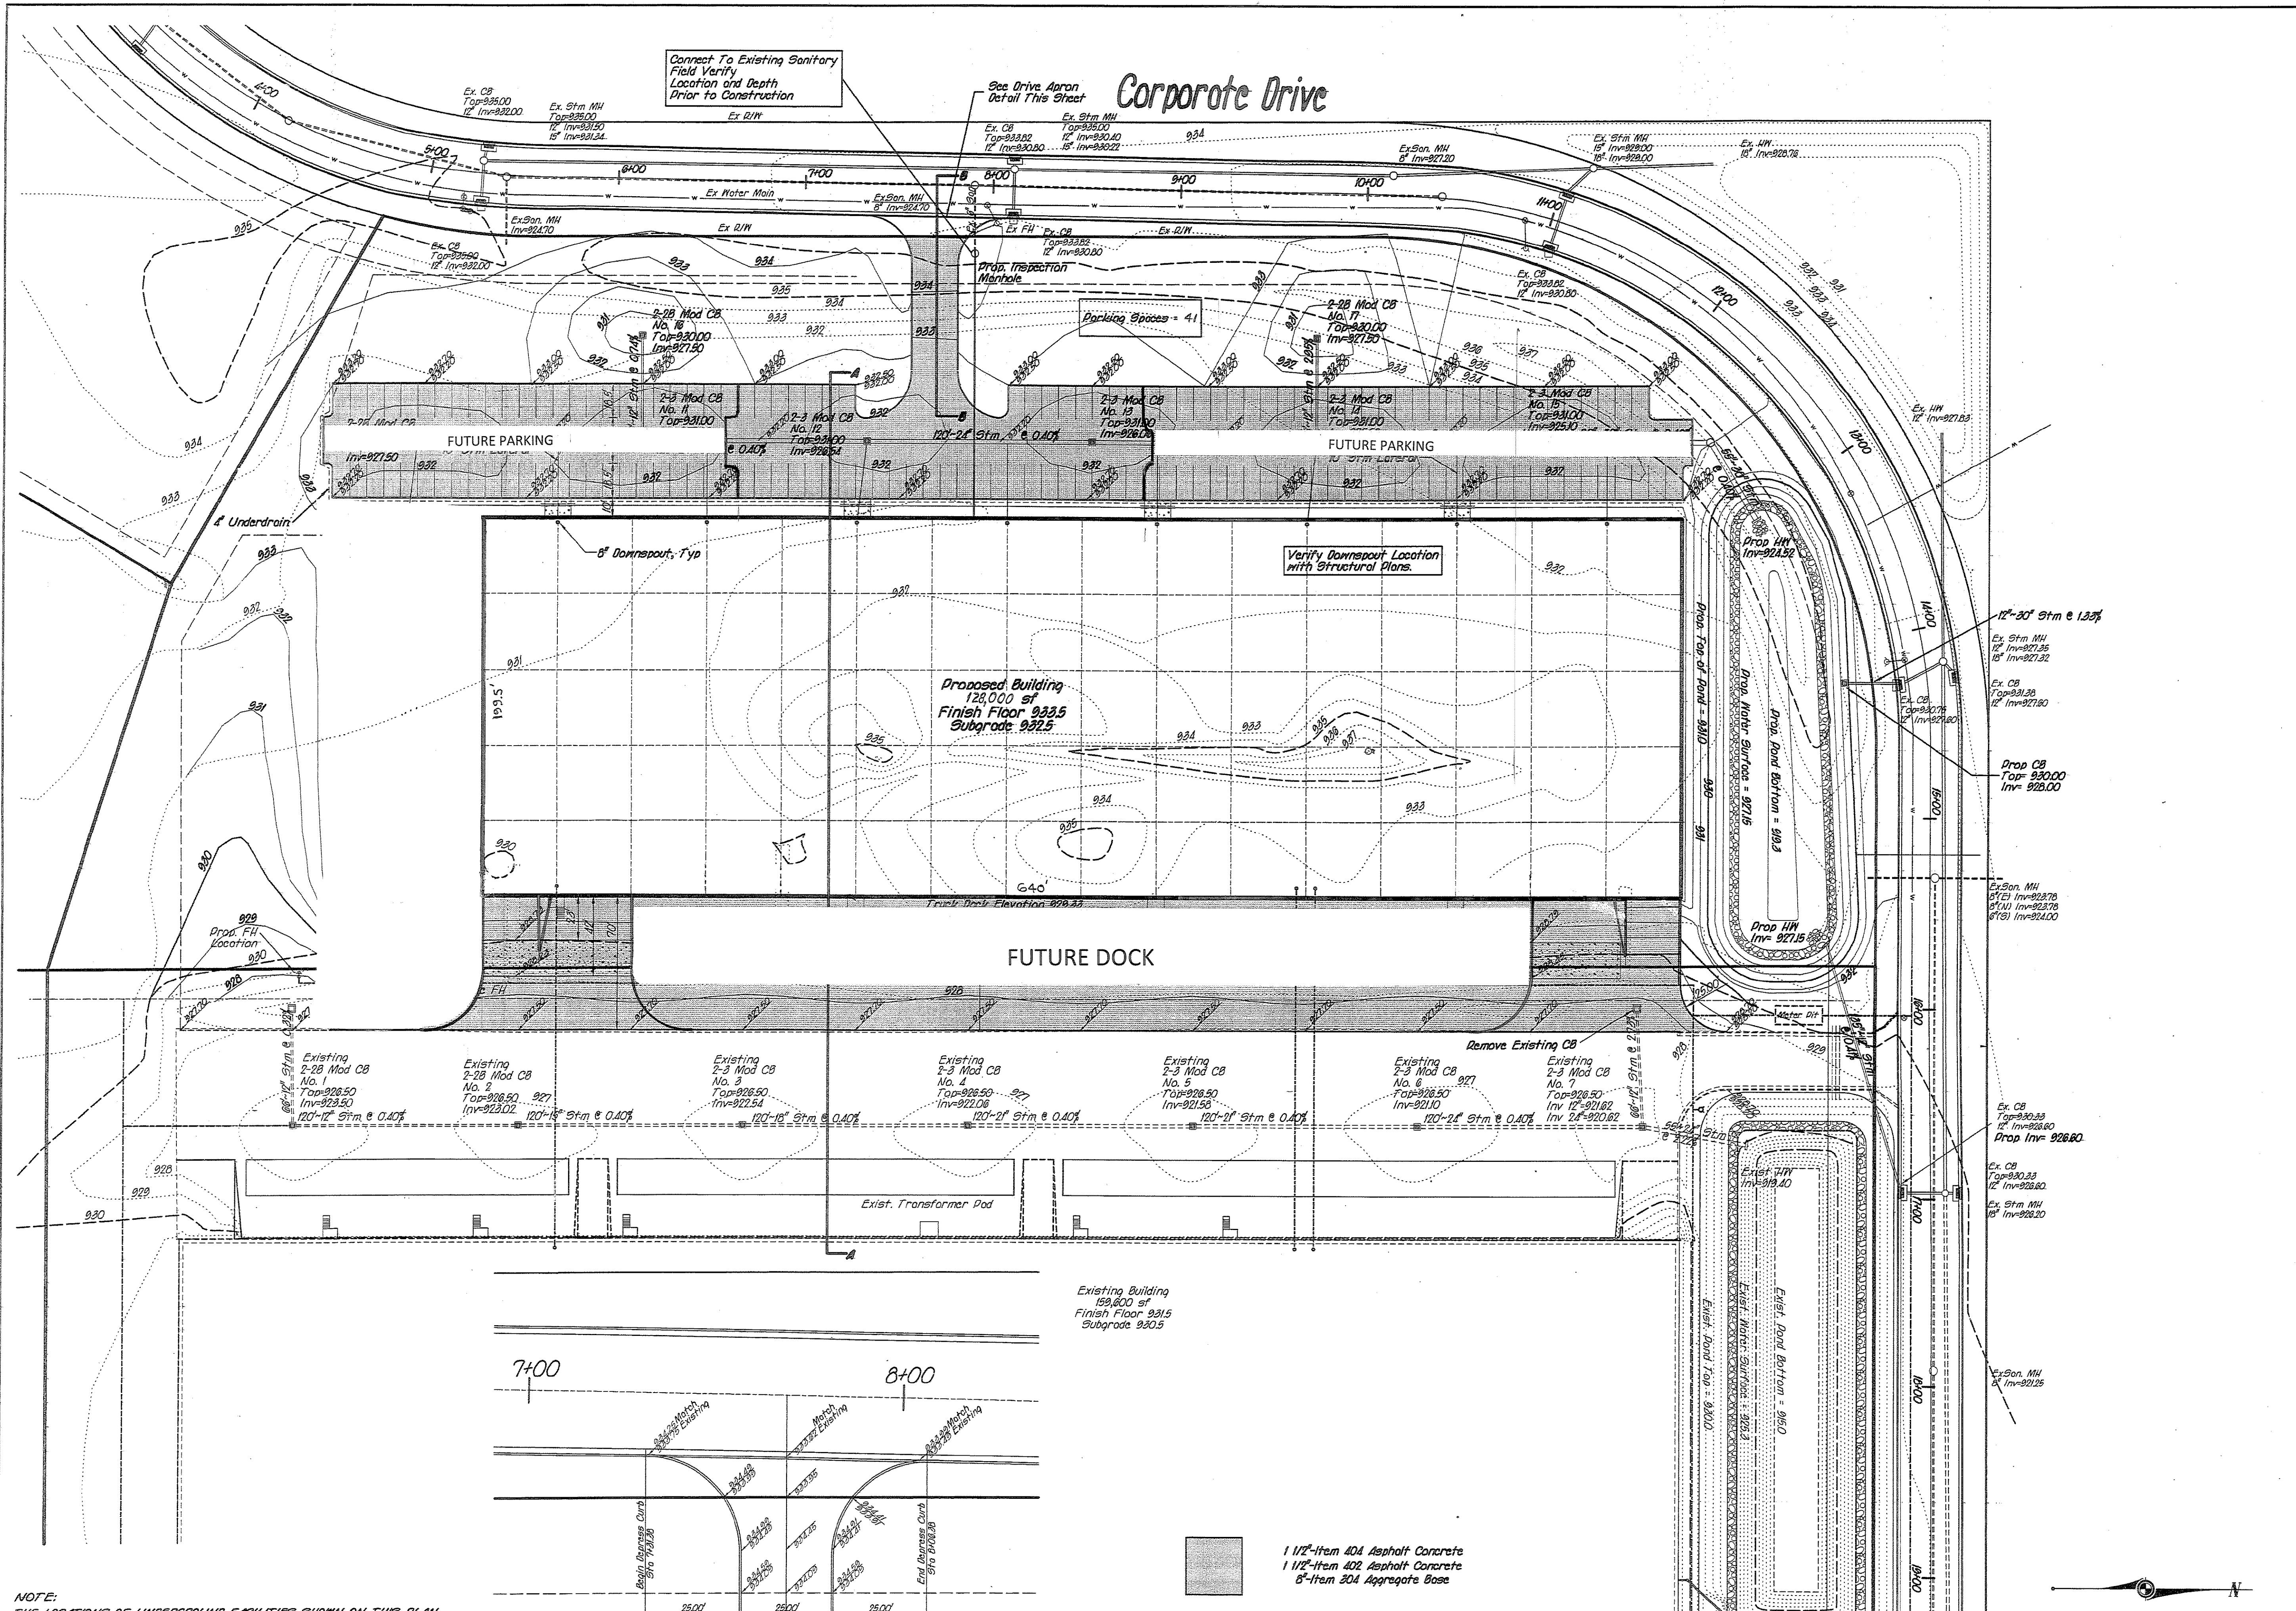

NOTE:
THE LOCATIONS OF UNDERGROUND FACILITIES SHOWN ON THIS PLAN
ARE BASED ON FIELD SURVEYS AND LOCAL UTILITY COMPANY RECORDS.
IT SHALL BE THE CONTRACTOR'S FULL RESPONSIBILITY TO CONTACT
THE VARIOUS UTILITY COMPANIES TO LOCATE THEIR FACILITIES
PRIOR TO STARTING CONSTRUCTION. NO ADDITIONAL COMPENSATION
SHALL BE PAID TO THE CONTRACTOR FOR DAMAGE AND REPAIR TO
THESE FACILITIES CAUSED BY HIS WORK FORCE.

Drive Apron Detail
1'-0"

- 1 1/2"-Item 404 Asphalt Concrete
- 1 1/2"-Item 402 Asphalt Concrete
- 8"-Item 304 Aggregate Base

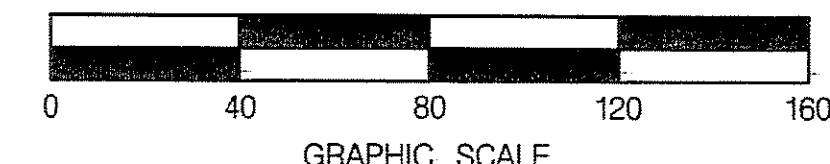

Grading Plan
for
CORPORATE DRIVE II
Troy, Ohio

LJB
Lockwood, Jones and Beals Inc.
1 Crown Point Court, Suite 200
Sharonville, Ohio 45241
TEL: 513-772-7750 FAX: 513-772-7749

Miller-Valentine Construction, Inc.
Construction Group
4000 Miller-Valentine Ct.
Dayton, Ohio 45439

Miller-Valentine Group

JOB NO.	ARCH.	ENGR.	CONTR.
		12/13/00	
SHEET TITLE			
Grading Plan			
DESIGNED	9.C.S.	SHEET	
DRAWN	C.L.W.	G-1	
CHECKED	J.D.H.		
DATE	10-20-97		

1	8-23-11	W	Revised For Is 8000 SF Block
2			
3			
4			
5			
6			
7			
8			
9			
10			