


1 SOUTH ELEVATION - C / PRIMARY FACADE - CUSTOMER ENTRANCE
SCALE: 3/32" = 1'-0"

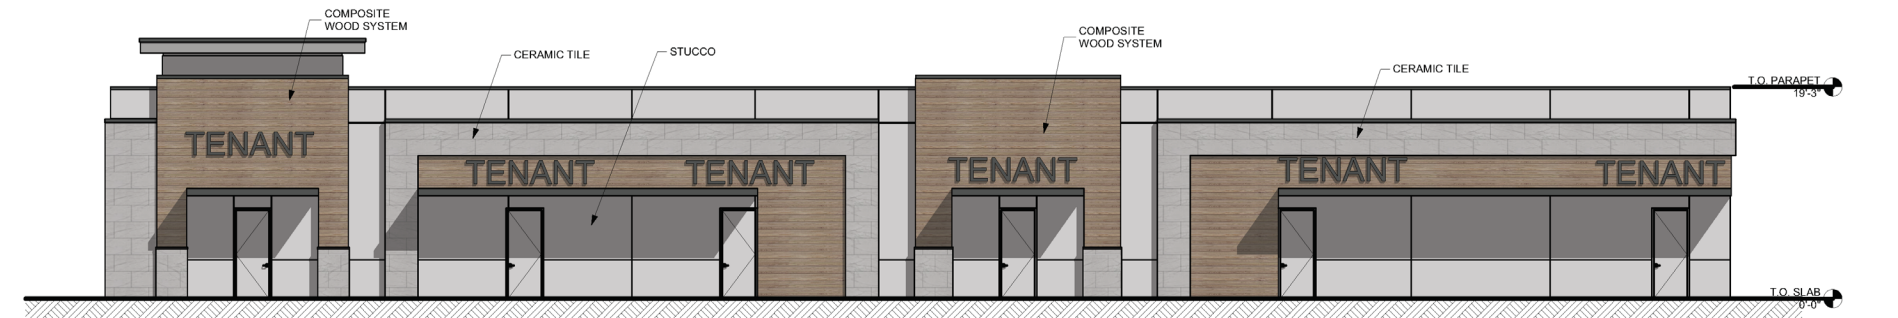

2 NORTH ELEVATION - C / PRIMARY FACADE - FACING PEACHTREE BLVD.
SCALE: 3/32" = 1'-0"

J:\600.00.00 Prospective Clients\600.01.26 JAX Doraville\600.01.26 Doraville Square.dgn


THIS DRAWING AND ANY REPRODUCTIONS ARE THE PROPERTY AND COPYRIGHT OF PEACOCK ARCHITECTS, INC. AND MAY NOT BE USED IN ANY MANNER WITHOUT THE EXPRESSED WRITTEN PERMISSION OF PEACOCK ARCHITECTS, INC.

SCALE: 3/32" = 1'-0"

2/3/2025

DORAVILLE SQUARE

6363 PEACHTREE BLVD., DORAVILLE, GA 30360

 

PEACOCK
PARTNERSHIP