



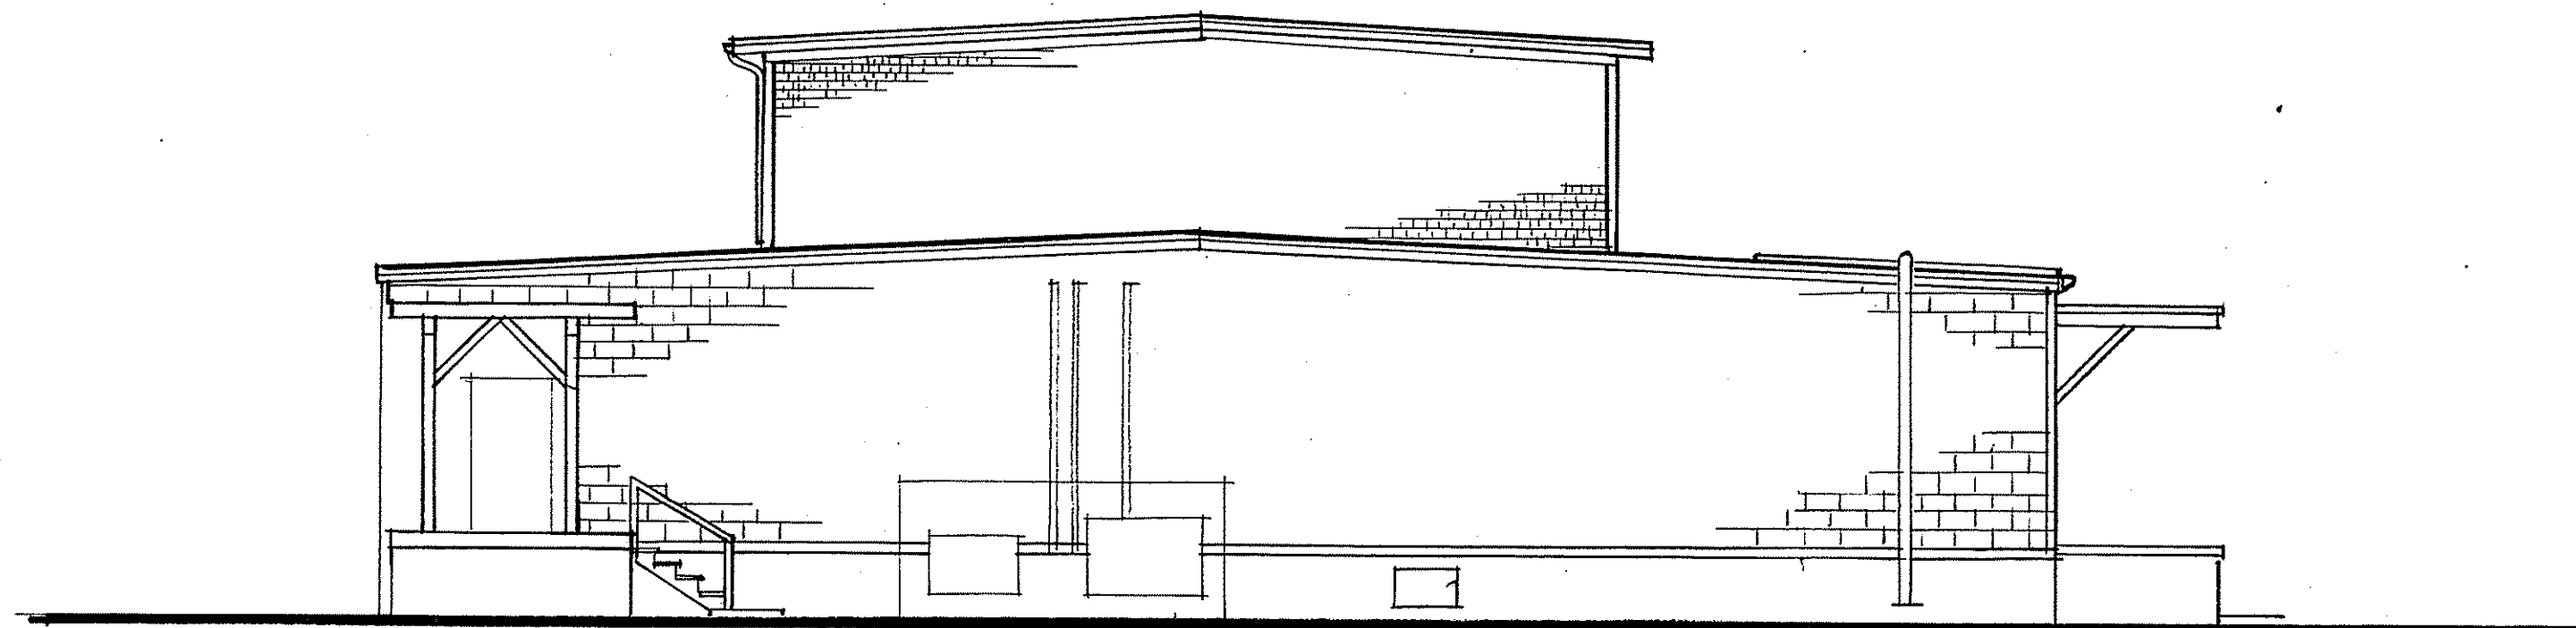

SOUTH ELEVATION

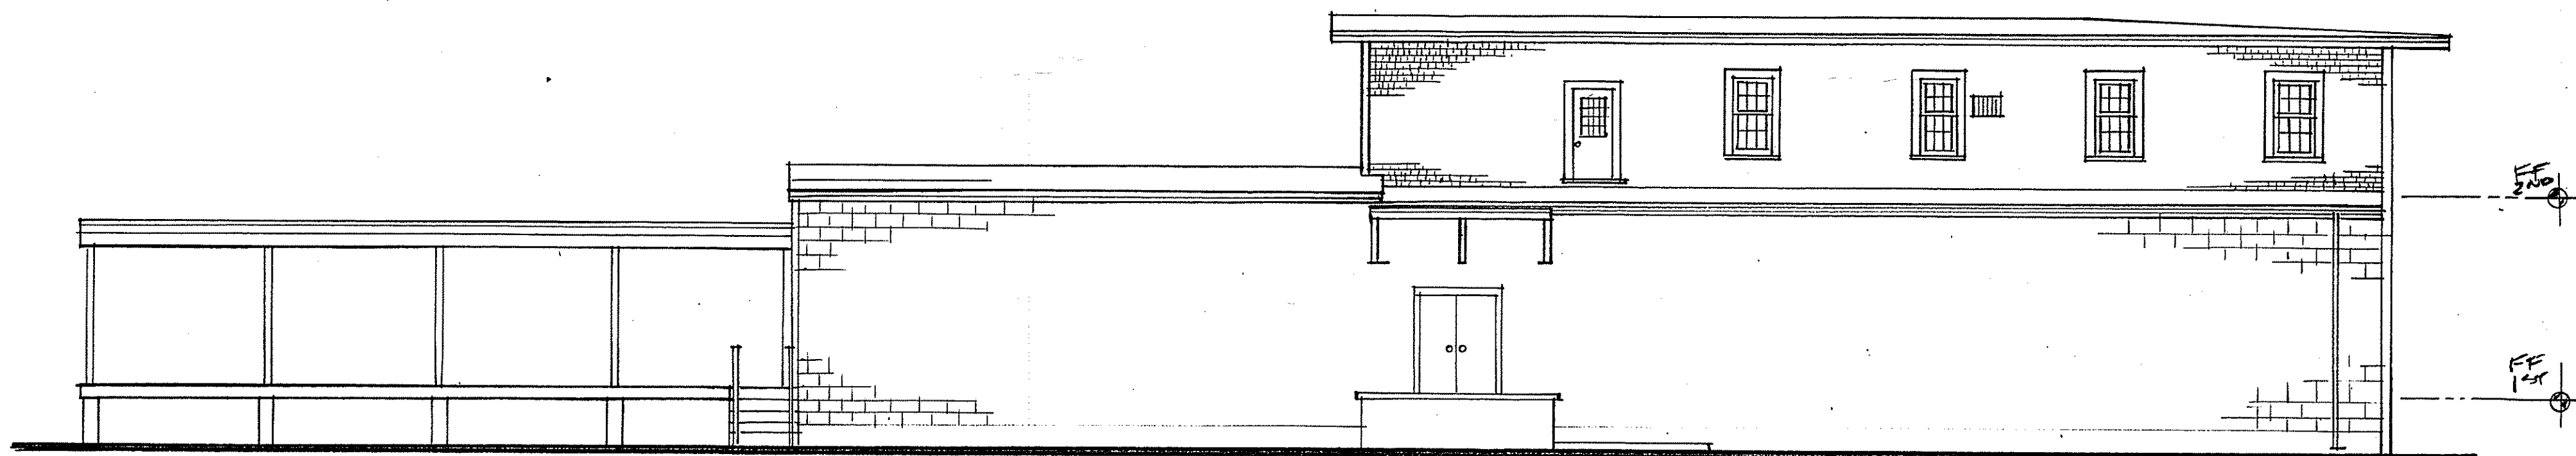

EAST ELEVATION

EXISTING PLANS

ONE JEFFERSON AVENUE • SALEM • MASSACHUSETTS

SHEET 5 OF 5

SCALE: 1/8" = 1'-0"

APRIL 1996