



STUCCO SUPPLY
#651 ELEGANT ROSE
"BASE B"



Z-Brick 2.3-in x 8-in Inca Red
Individual Piece Brick Veneer
8x23 INCA RED
50 YEARS WARRANTY

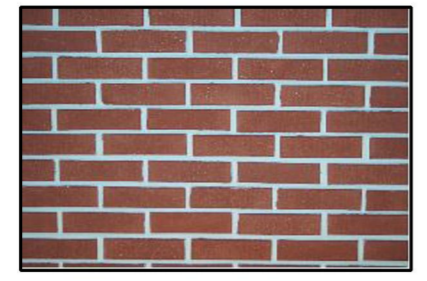


ROOFING: CHARCOAL BLACK
PRESIDENTIAL SHAKE
355 LBS PER SQUARE
UL CLASS A FIRE RESISTANCE
UL certified to meet ASTM 3018 Type I

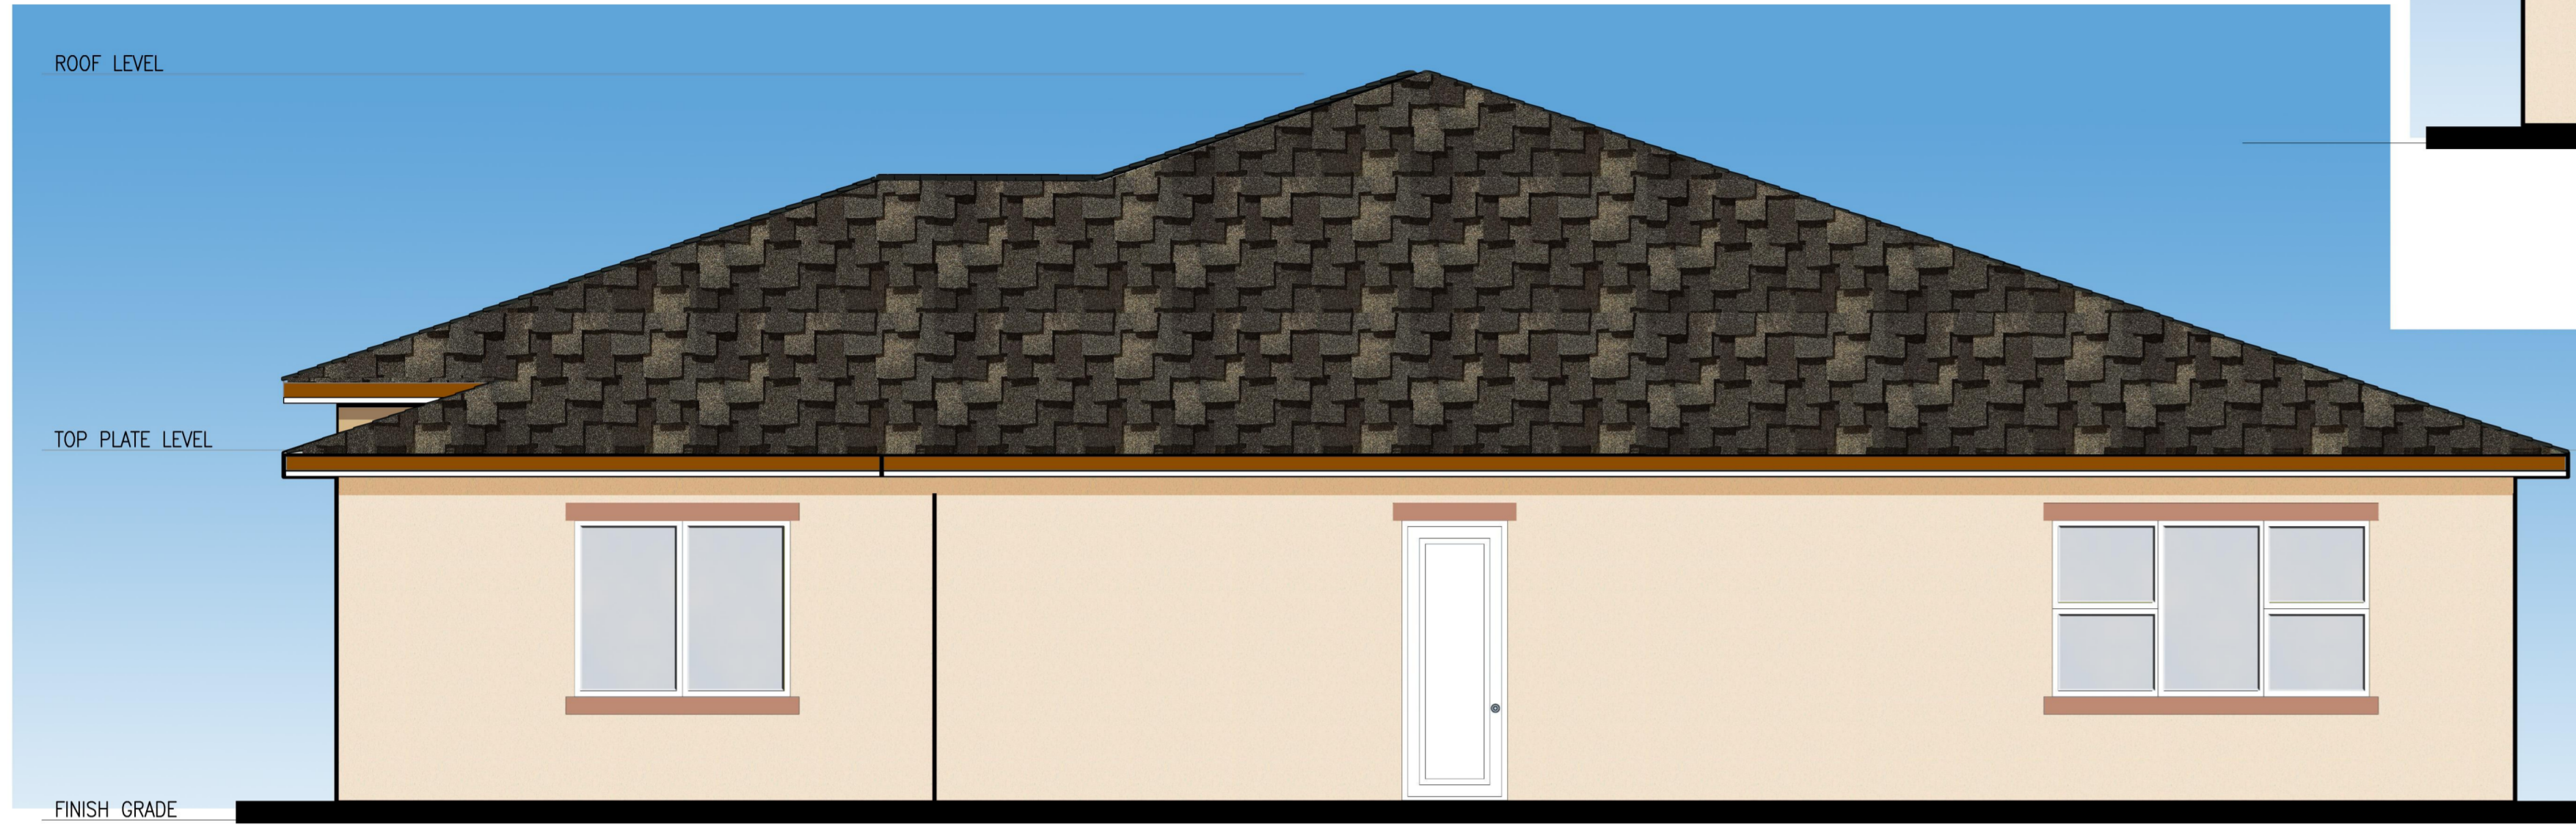

1 RIGHT SIDE ELEVATION
SCALE: 1/4"=1'-0"



1 LEFT SIDE ELEVATION
SCALE: 1/4"=1'-0"

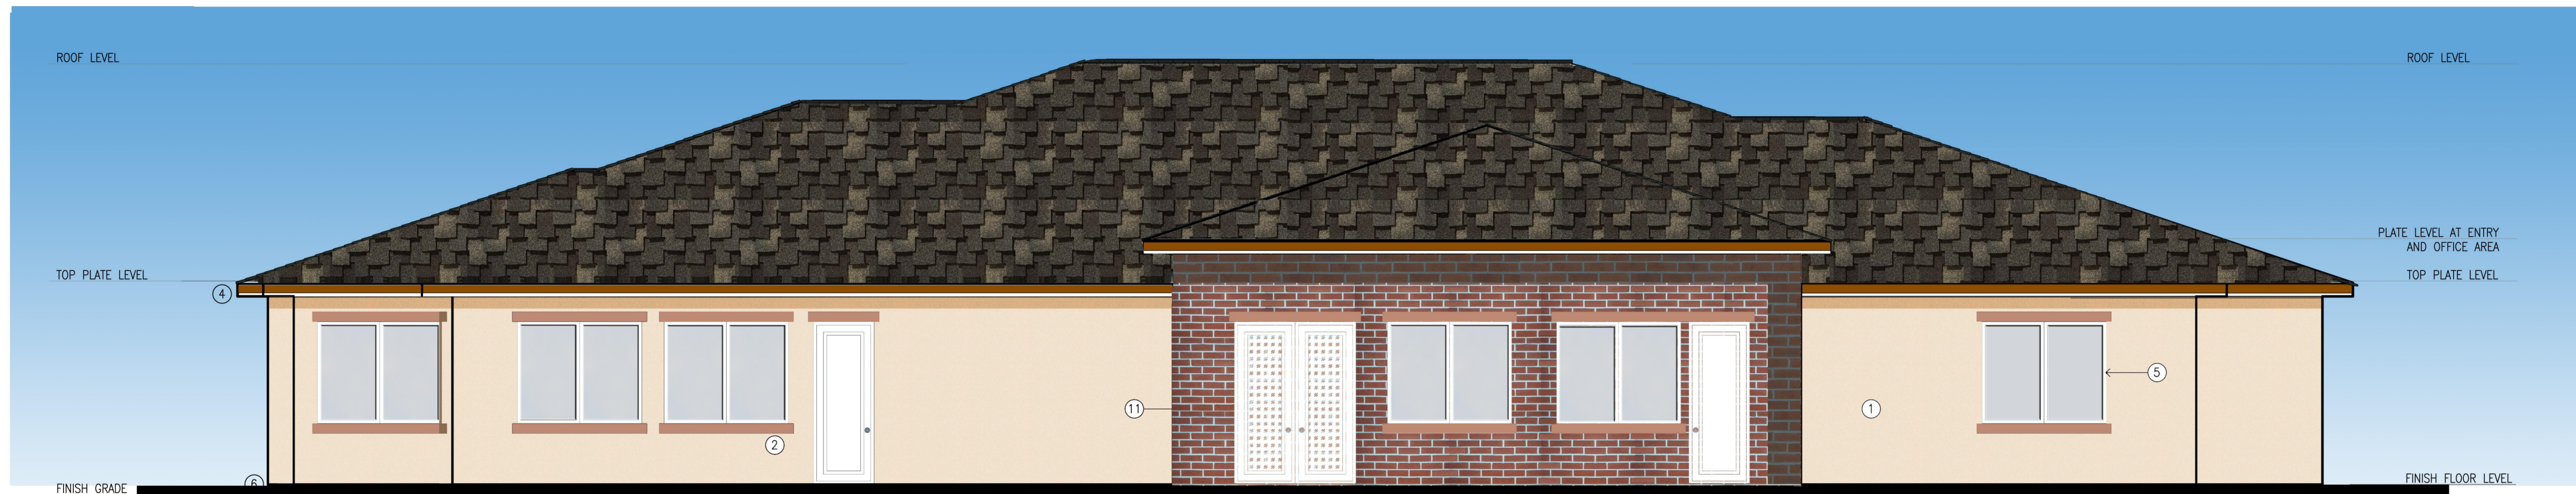

1 FRONT ELEVATION
SCALE: 1/4"=1'-0"




1 REAR ELEVATION
SCALE: 1/4"=1'-0"

ABJ Investments
19 Pine Valley Place
San Ramon, CA 94583
VOICE: 925.594.2302
e-mail: info@abjinvestments.com

Proposed
Preschool Building for
Ms. Zhen Zhen Li
Parcel 2-Green Valley at Business Center Drive
Fairfield, California

UNAUTHORIZED CHANGES:
IT IS THE CLIENT'S RESPONSIBILITY PRIOR TO OR DURING CONSTRUCTION TO NOTIFY THE DESIGNER IN WRITING OF ANY ERRORS OR OMISSIONS IN THE PLANS AND SPECIFICATIONS OF WHICH A CONTRACTOR THOROUGHLY KNOWLEDGEABLE WITH THE BUILDING CODES AND METHODS OF CONSTRUCTION SHOULD REASONABLY BE AWARE OF. WRITTEN INSTRUCTIONS ADDRESSING SUCH PERCEIVED ERRORS OR EMISSIONS SHALL BE RECEIVED FROM THE DESIGNER PRIOR TO THE CLIENT OR CLIENT'S SUB-CONTRACTORS PROCEEDING WITH THE WORK. THE CLIENT WILL BE RESPONSIBLE FOR ANY DEFECTS IN THE CONSTRUCTION IF THE PROCEDURES ARE NOT FOLLOWED.

COPYRIGHT:
THIS DOCUMENT AND THE IDEAS INCORPORATED HEREIN, AS AN INSTRUMENT OF PROFESSIONAL SERVICE IS THE PROPERTY OF ABJ INVESTMENTS, AND IS NOT TO BE USED, IN WHOLE OR PART, FOR ANY OTHER PROJECT, WITHOUT THE WRITTEN AUTHORIZATION OF ABJ INVESTMENTS.

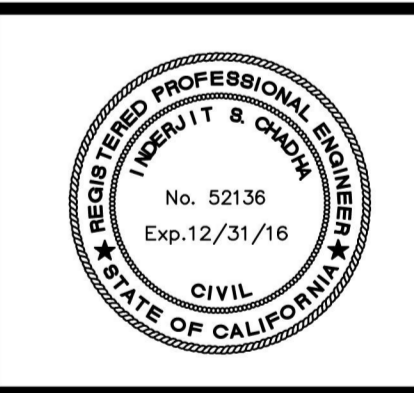

NO.	REVISION	DATE
1	PLAN CHECK COMMENT CORRECTIONS (SHOWN)-IS	

CADD FILE	JOB NO.
DESIGNER: I.C.	REVISION
DRAWN BY: I.C.	DATE: May 2016
CHECKED BY: I.C.	SCALE: AS SHOWN

A3.3