

APP NO.	1462910-01
PROJECT NO.	5. FLOOR PLAN
DATE	01.11.2018
DESIGNED BY	ARCHICON
CHECKED BY	ARCHICON
1	CITY COMMENTS 11/01/18


SHEET NO. 1
FLOOR PLAN



A100
DATE: OCT. 07th, 2018
EXPIRES: 12/31/2018

- RENDER WALLS, BASE AND CANTY:**
1. CONCRETE PANEL.
 2. CONCRETE PANEL.
 3. 4" MIN. THICK FACE CMU VENEER OVER CONCRETE.
 4. 4" MIN. THICK FACE CMU VENEER OVER CONCRETE.
 5. STEEL CANTY COLUMN TO FOOTING BELOW RE.
 6. CANTY COLUMN WITH CONCRETE BASE AND IMITATED STONE VENEER.
 7. 4" MIN. THICK FACE CMU VENEER OVER CONCRETE.
 8. STEEL BUILDING COLUMN.
 9. STEEL BUILDING COLUMN WITH 4" MIN. THICK FACE CMU VENEER OVER CONCRETE.
 10. STEEL BUILDING COLUMN WITH 4" MIN. THICK FACE CMU VENEER OVER CONCRETE.
 11. FULL HEIGHT 4" x 18 GA. METAL STUD CLOSURE WITH 5/8" PENS GLASS SHEETING FULL HEIGHT ON 18" SPACING. PROVIDE CONTINUATION OF EPS LOUVER PROFILE AT TOP OF WALL.
- INTERIOR WALLS:**
12. 1/2" Gypsum Board on 12" O.C. FULL HEIGHT. PROVIDE 1/1" BAT INSULATION.
 13. 1/2" Gypsum Board on 12" O.C. FULL HEIGHT. PROVIDE 1/1" BAT INSULATION.
 14. 1/2" Gypsum Board on 12" O.C. FULL HEIGHT. PROVIDE 1/1" BAT INSULATION.
 15. 1/2" Gypsum Board on 12" O.C. FULL HEIGHT. PROVIDE 1/1" BAT INSULATION.
 16. 1/2" Gypsum Board on 12" O.C. FULL HEIGHT. PROVIDE 1/1" BAT INSULATION.
 17. METAL STUD WALLS PROVIDED PER WALL TYPE.
 18. METAL STUD WALLS PROVIDED PER WALL TYPE.
(18) KEYNOTES

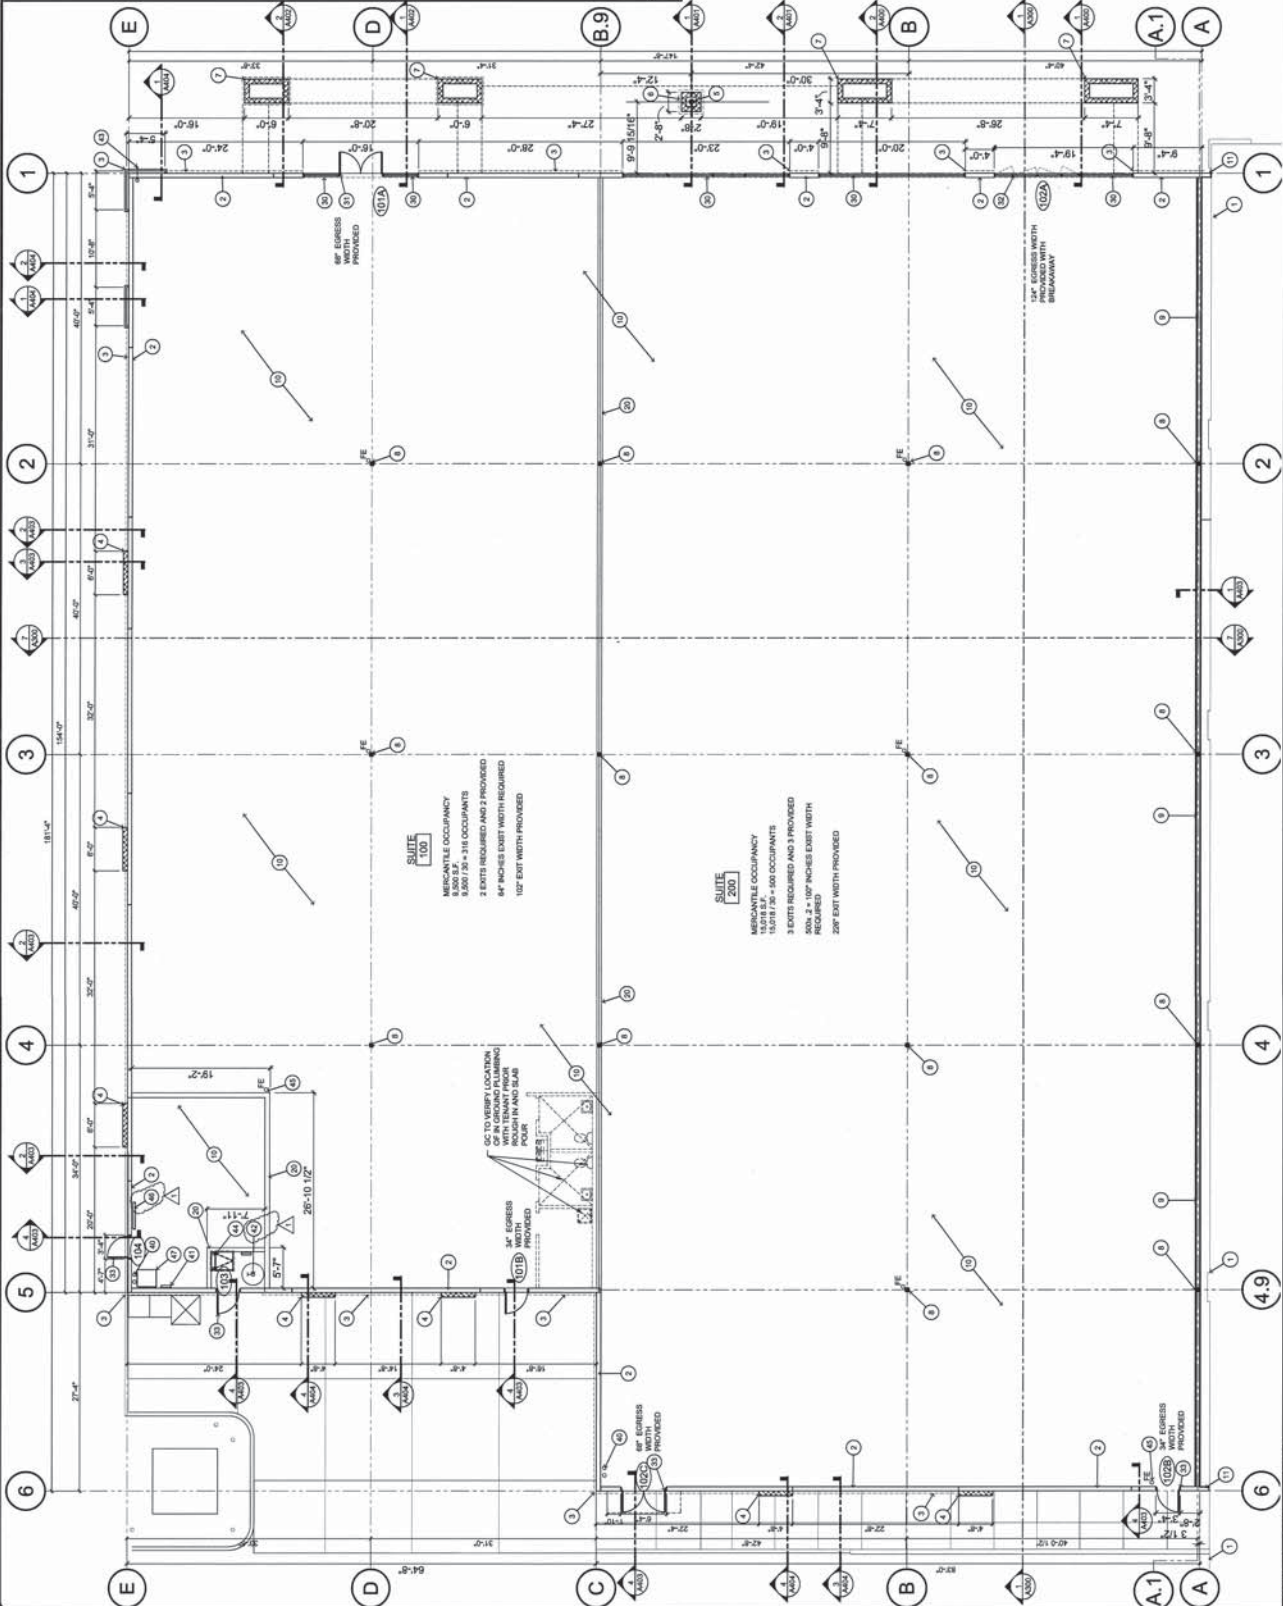

(1) FLOOR PLAN

SCALE: 1/8" = 1'-0"