


BROOME STREET

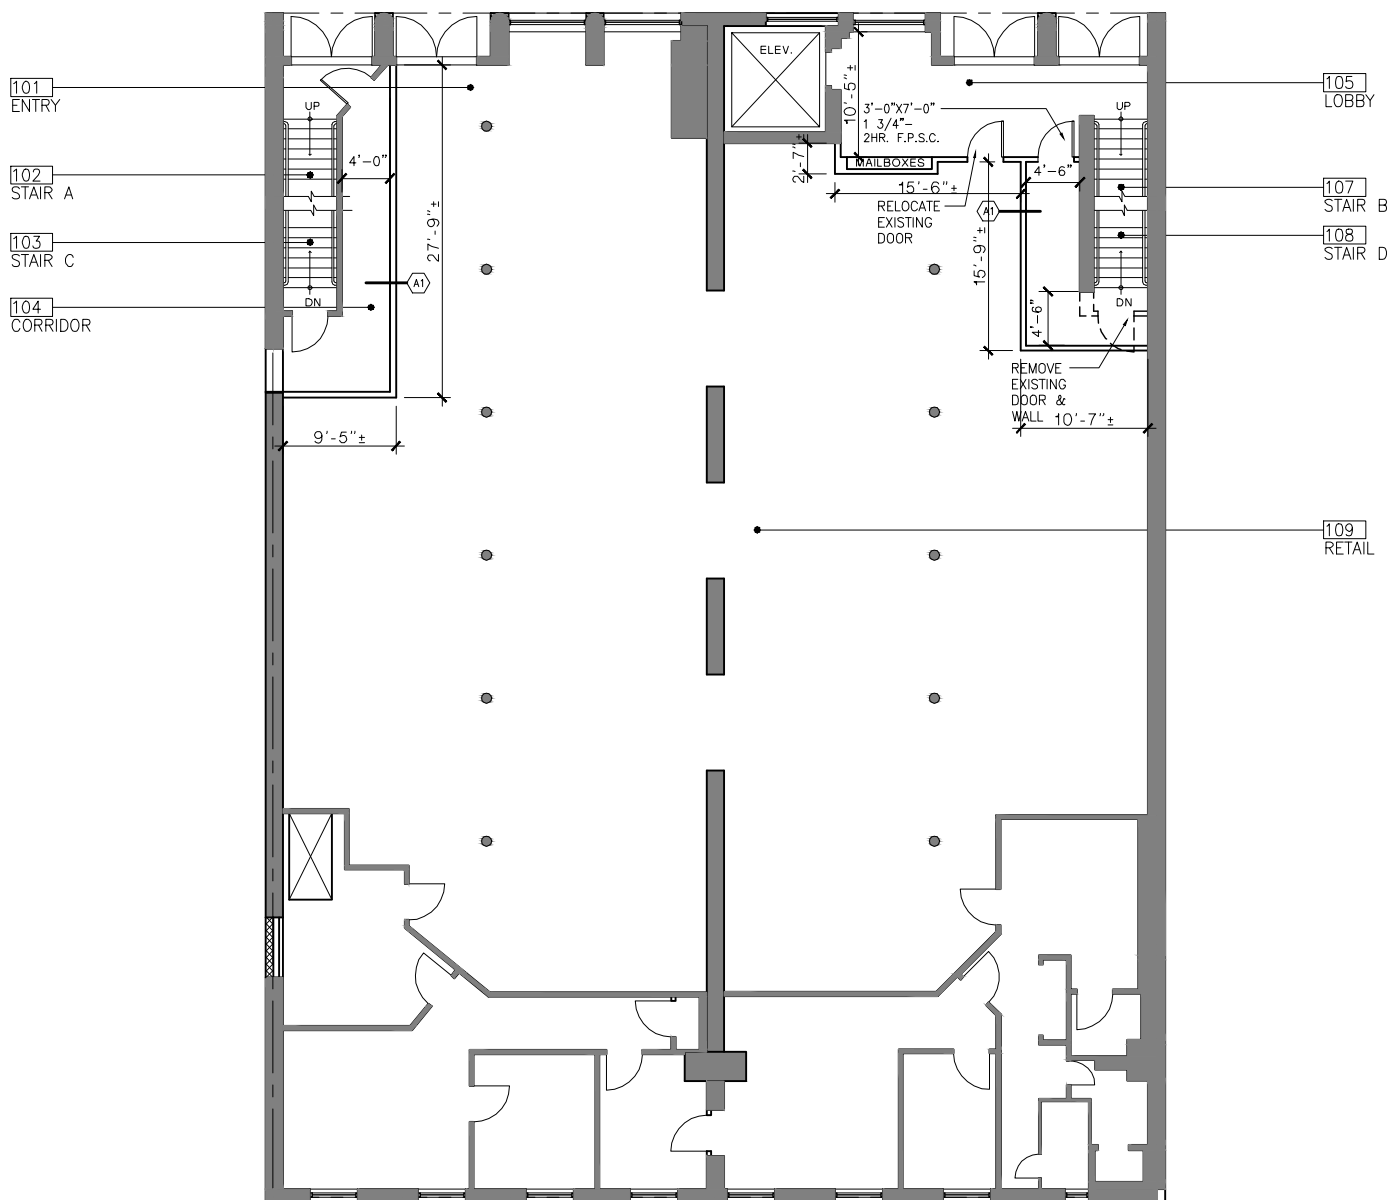

1 PROPOSED 1ST FLOOR PLAN  
SCALE: 1/16" = 1'-0"

PROJECT  
**477 BROOME STREET  
NEW YORK, NY 10003**

DRAWING TITLE  
**PROPOSED 1ST FLOOR PLAN**

**ARPAD BAKSA  
ARCHITECT, P.C.**

G:\MASTER\PROJECT DIRECTORY\CD\TITLESHEET LOGO.DWG

**99 WALL STREET SUITE 1600  
NEW YORK, NY 10005-4301  
t: 212.768.4191  
f: 212.768.4473  
info@arpad-baksa-architect.com**

REVISION DATE

PROJECT NO. 1323  
DATE 14 AUG 06  
DRAWN BY SJ  
SCALE AS NOTED

SHEET NO  
**A-02**