


THIS DRAWING IS THE
PROPERTY OF JLG, AND IT IS
NOT TO BE REPRODUCED OR
COPIED IN WHOLE OR PART.
IT IS NOT TO BE USED ON
ANY OTHER PROJECT AND IS
TO BE RETURNED ON
R E Q U E S T .

PROJECT

RESAURAN INIERIOR REMODEL

28700 ROADSIDE DR., AGOURA HILLS, CA 91301

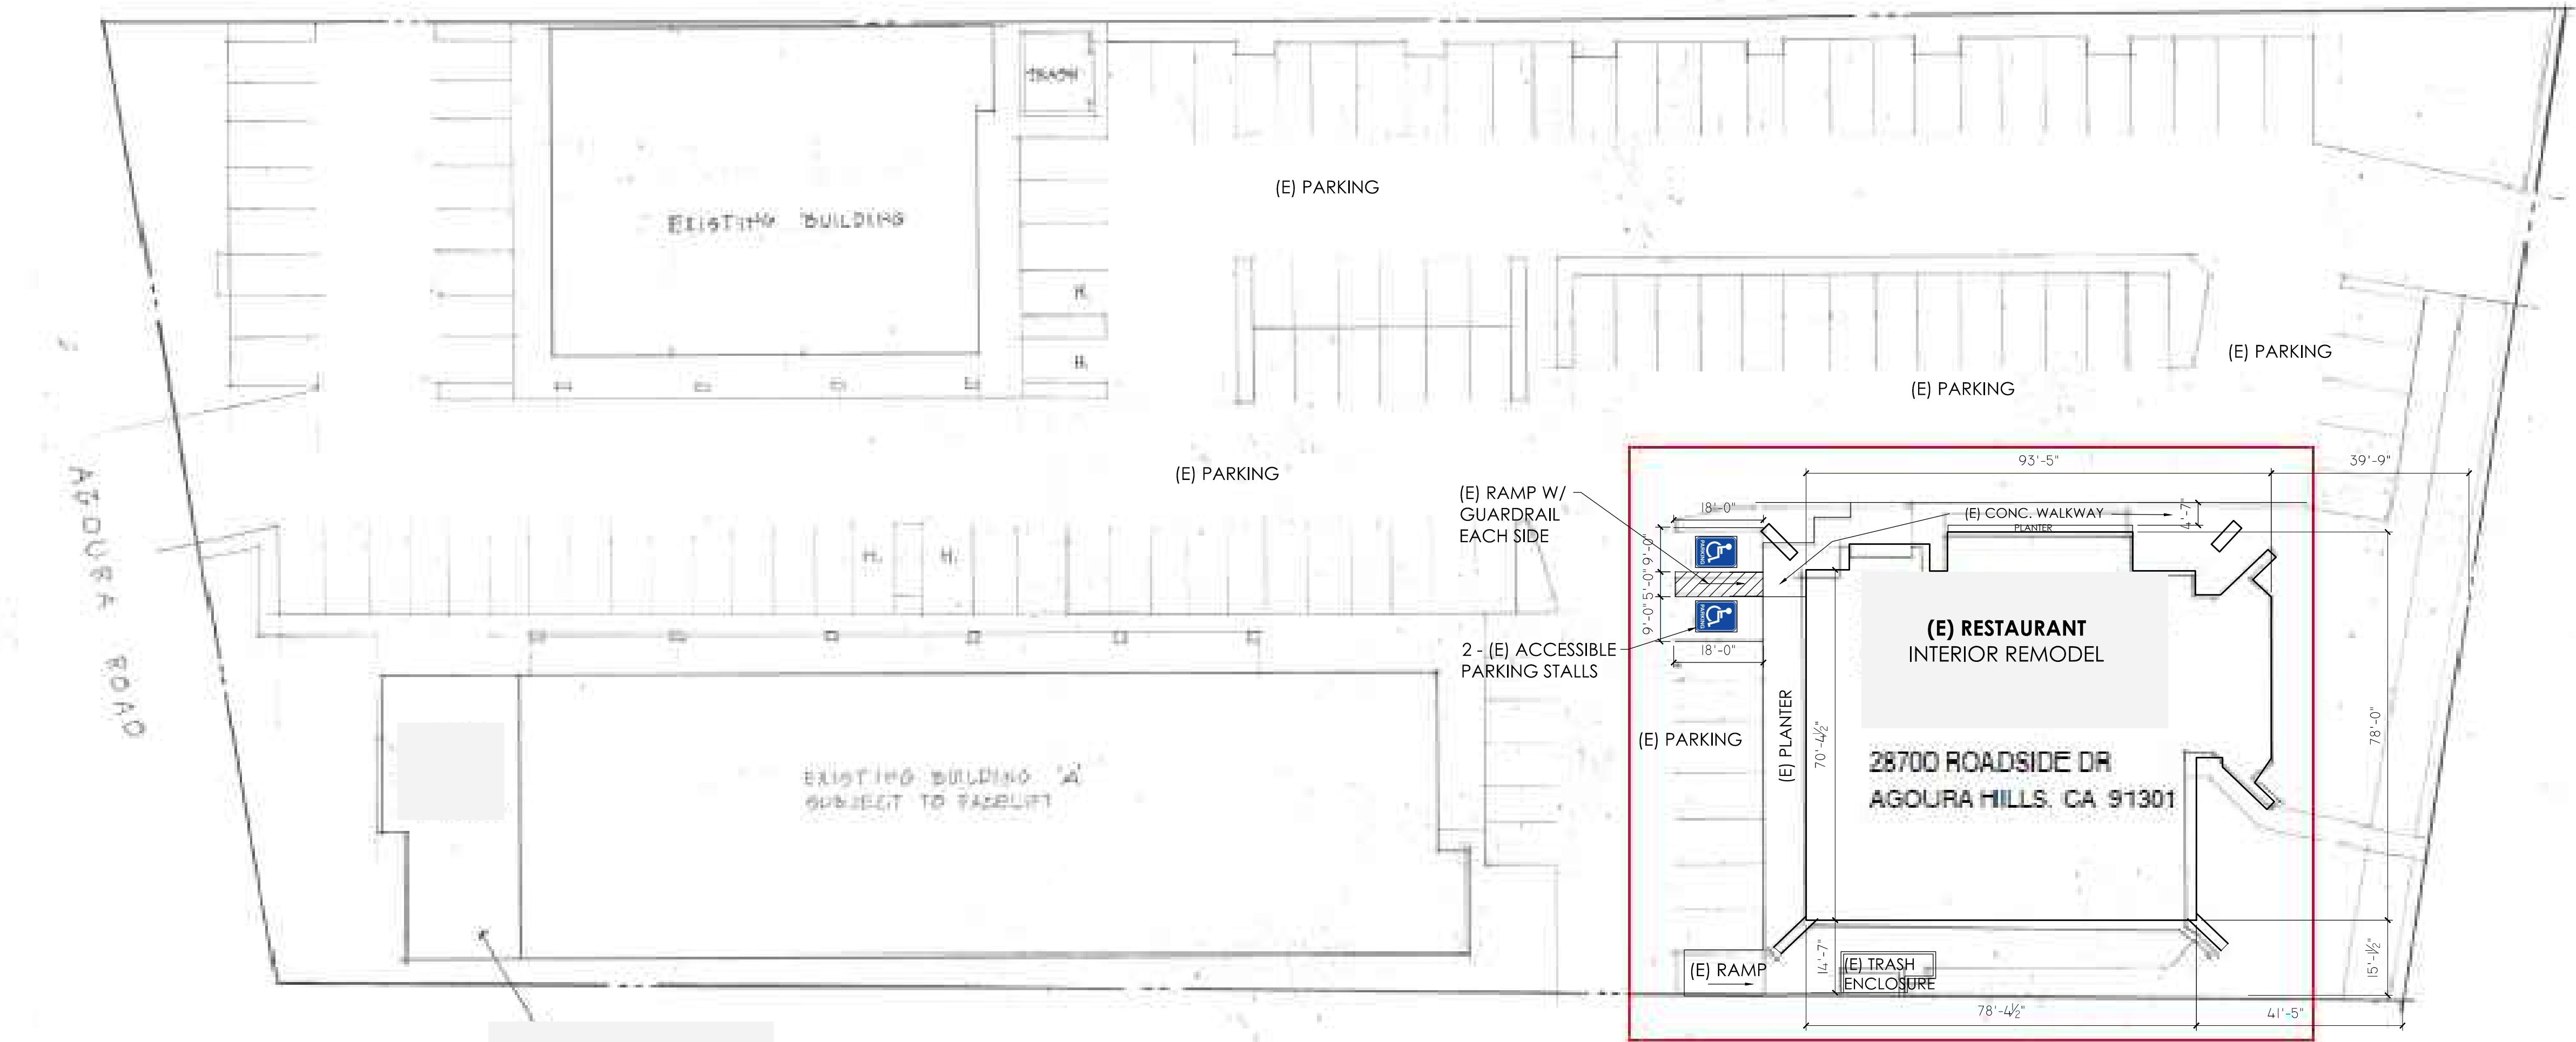

EXISTING SITE PLAN

SCALE : 1" = 250'

REVISION		
NO.	DATE	REVISION DESCRIPTION

STAMP

SHEET TITLE

PILOT PLAN

JOB No.

DATE 6/9/25

SCALE AS SHOWN

DRAWN BY

DRAWN BY

PERMIT NUMBER

SHEET No

CHINESE