

GARY SHAW ARCHITECTS

design + planning

530 san michelle lane georgetown, texas 78628 off; (512)784-7296

As only a part of the design process, this document is incomplete and may not be used for regulatory approval, permit or construction.

PRELIMINARY 12/26/2022

HERO RETAIL

Hero Way & Main Street

Leander, TX. 78628

project no. 197.2101

date XXXX


scale: 1/8"=1'-0"


revisions

FLOOR PLAN

sheet no.

A-2

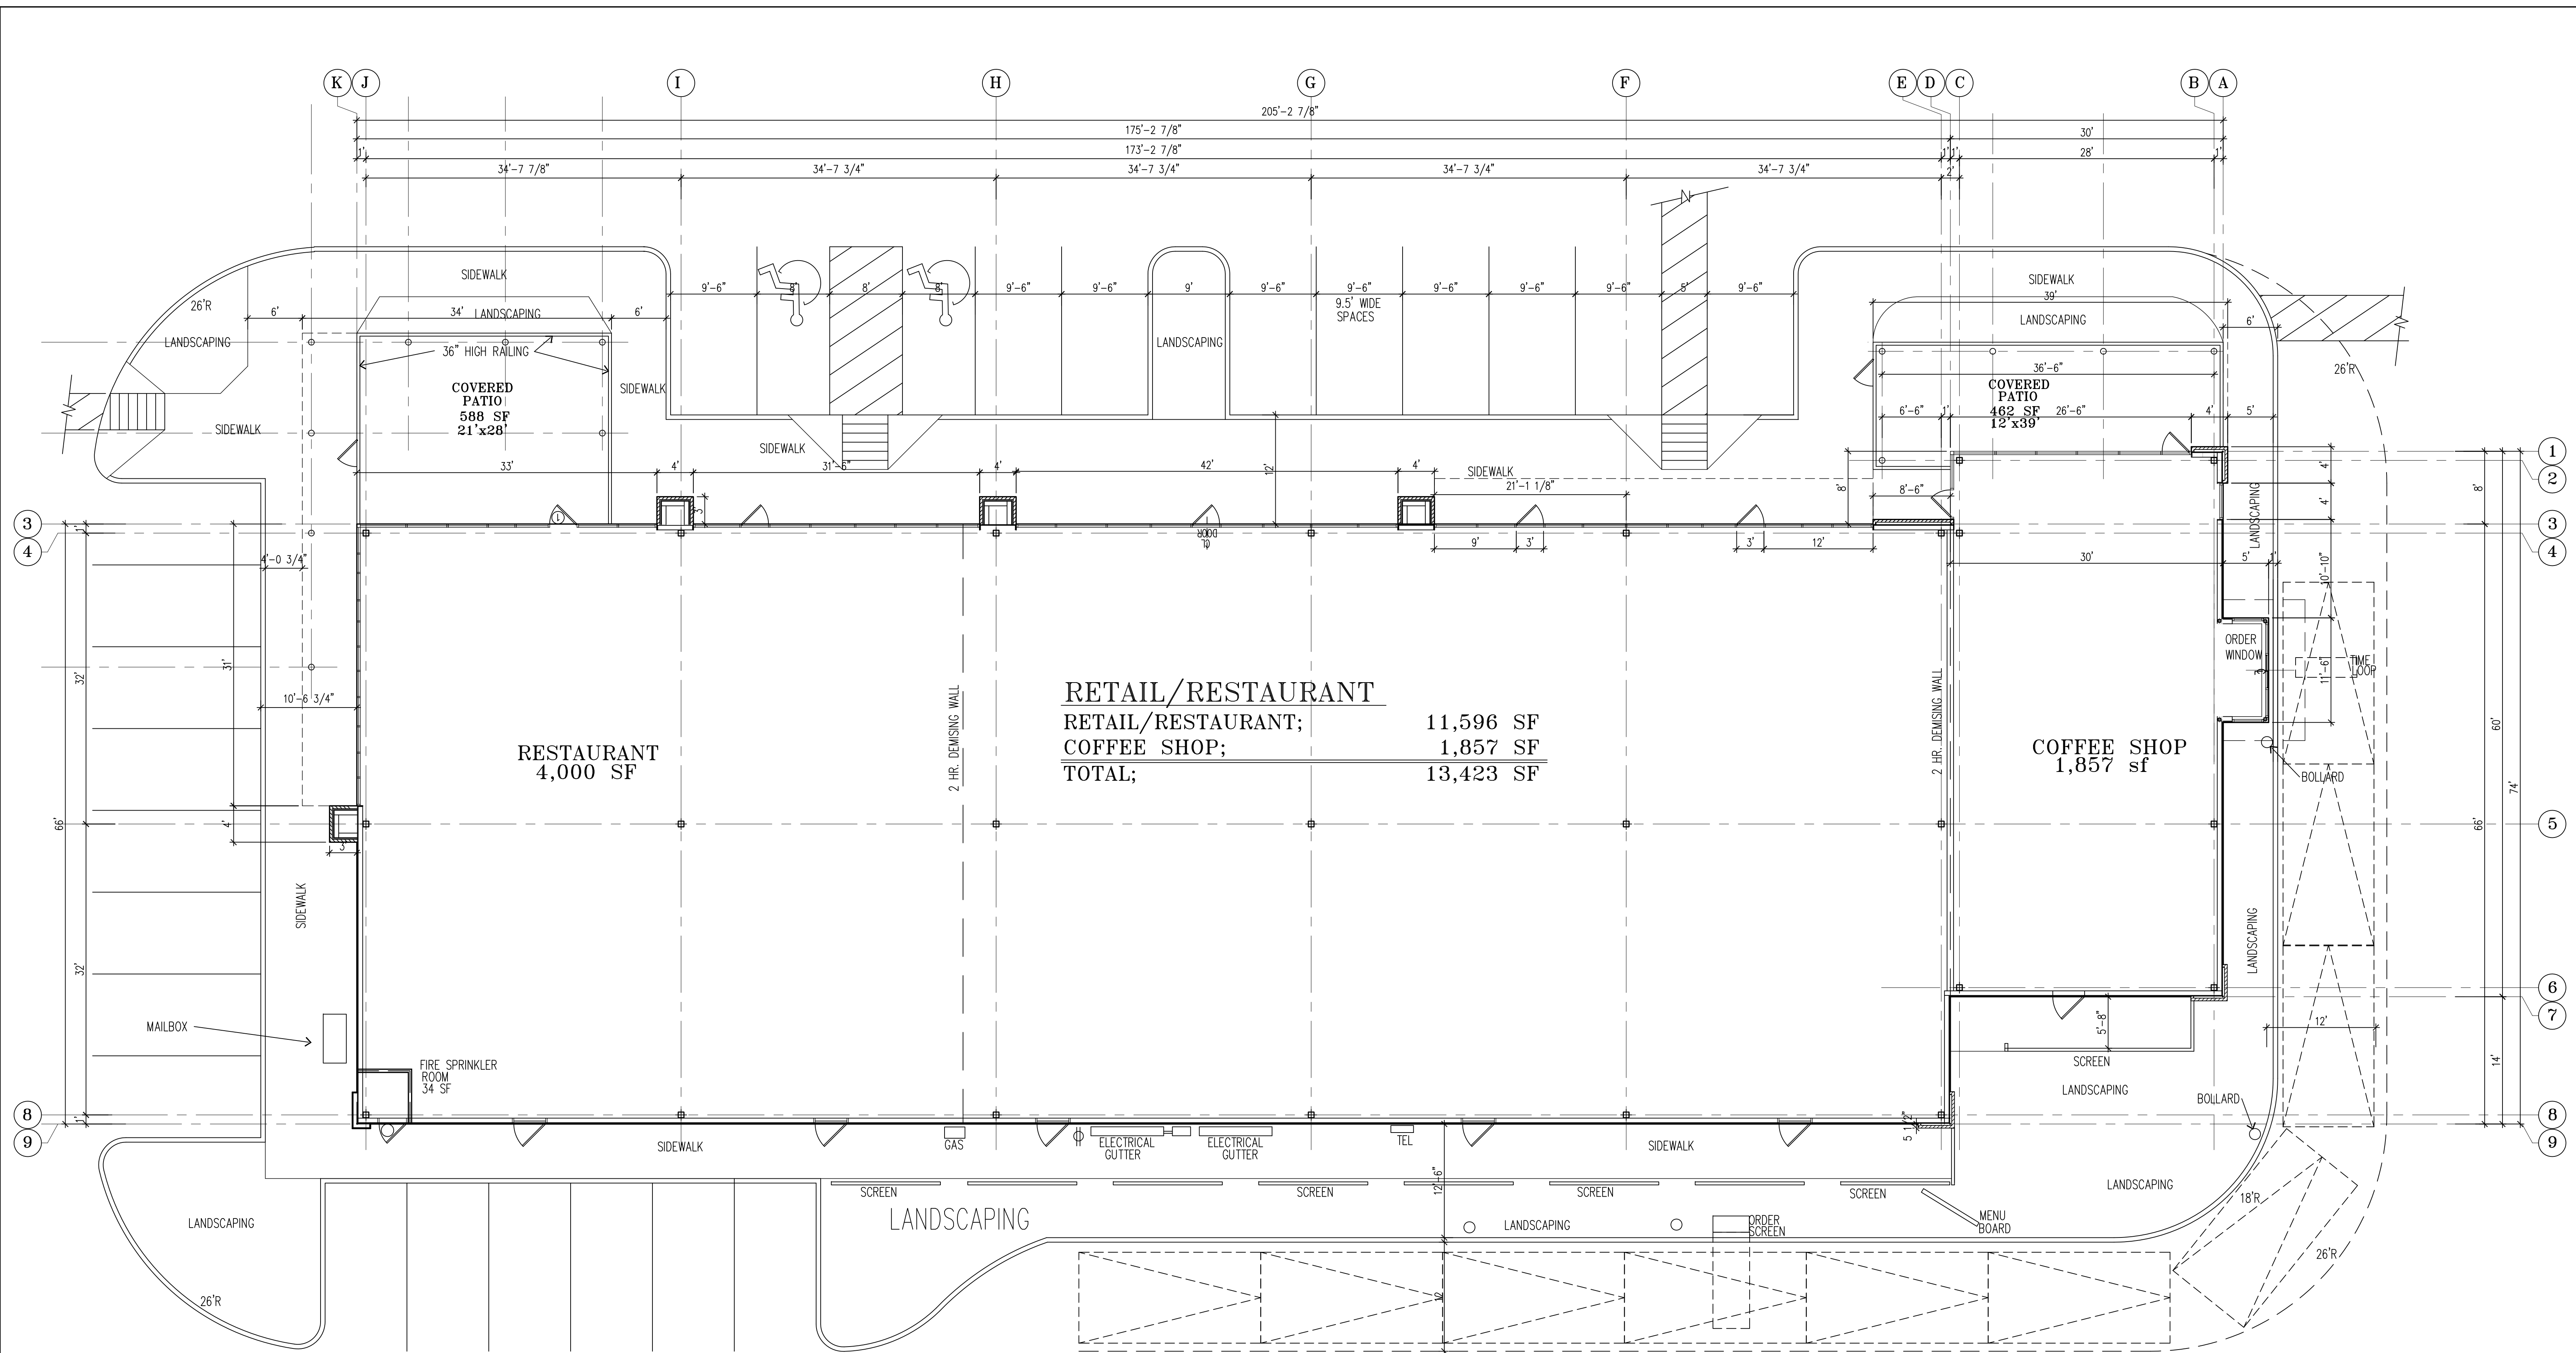

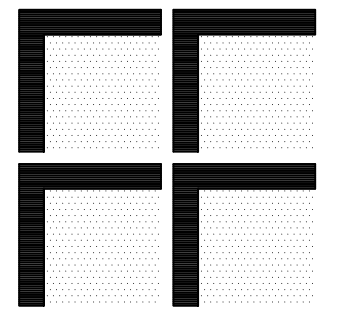

GARY SHAW ARCHITECTS

design + planning

530 san michelle lane georgetown, texas 78628 off; (512)784-7296

As only a part of the design process, this document is incomplete and may not be used for regulatory approval, permit or construction.

PRELIMINARY 12/26/2022

HERO RETAIL

Hero Way & Main Street

Leander, TX. 78628

KDKDK

project no. 197.2101

date XXXX


scale: 1/8"=1'-0"

revisions


EXTERIOR ELEVATIONS

sheet no.


A-3

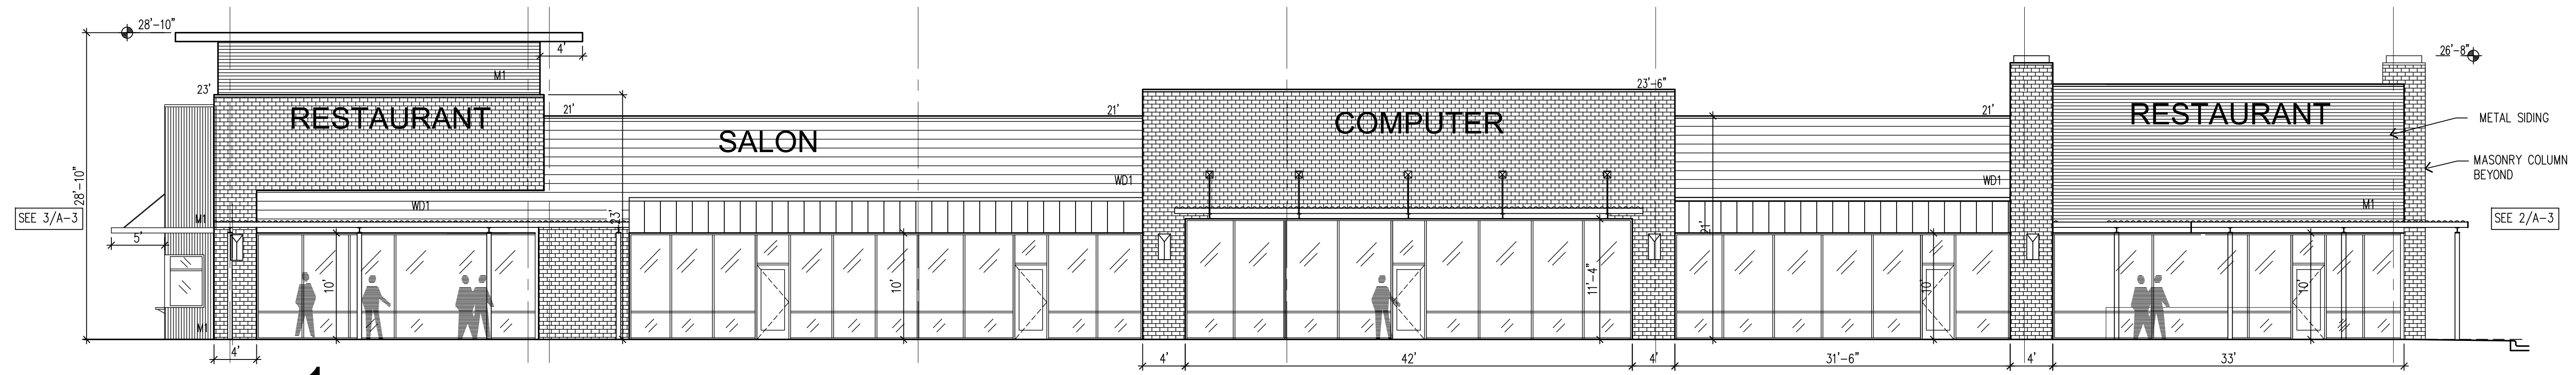


1 FRONT ELEVATION 1/8"

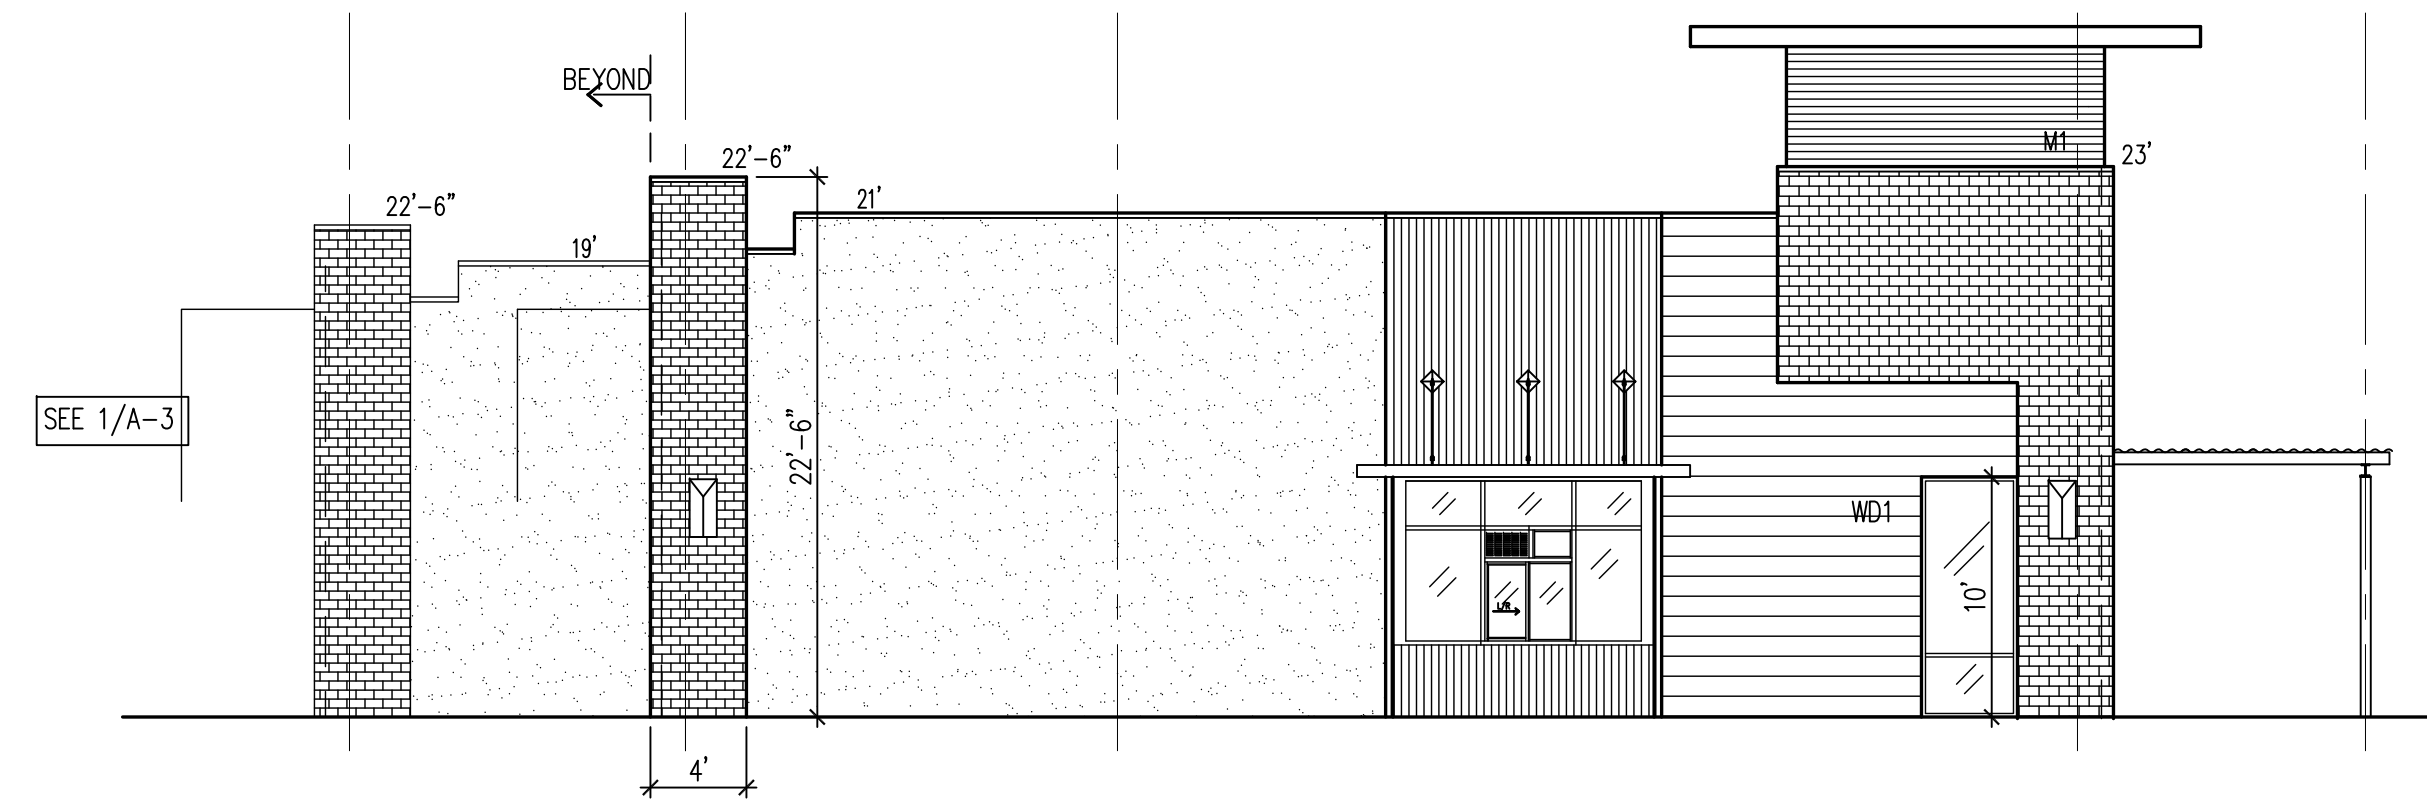

3 SIDE ELEVATION 1/8"

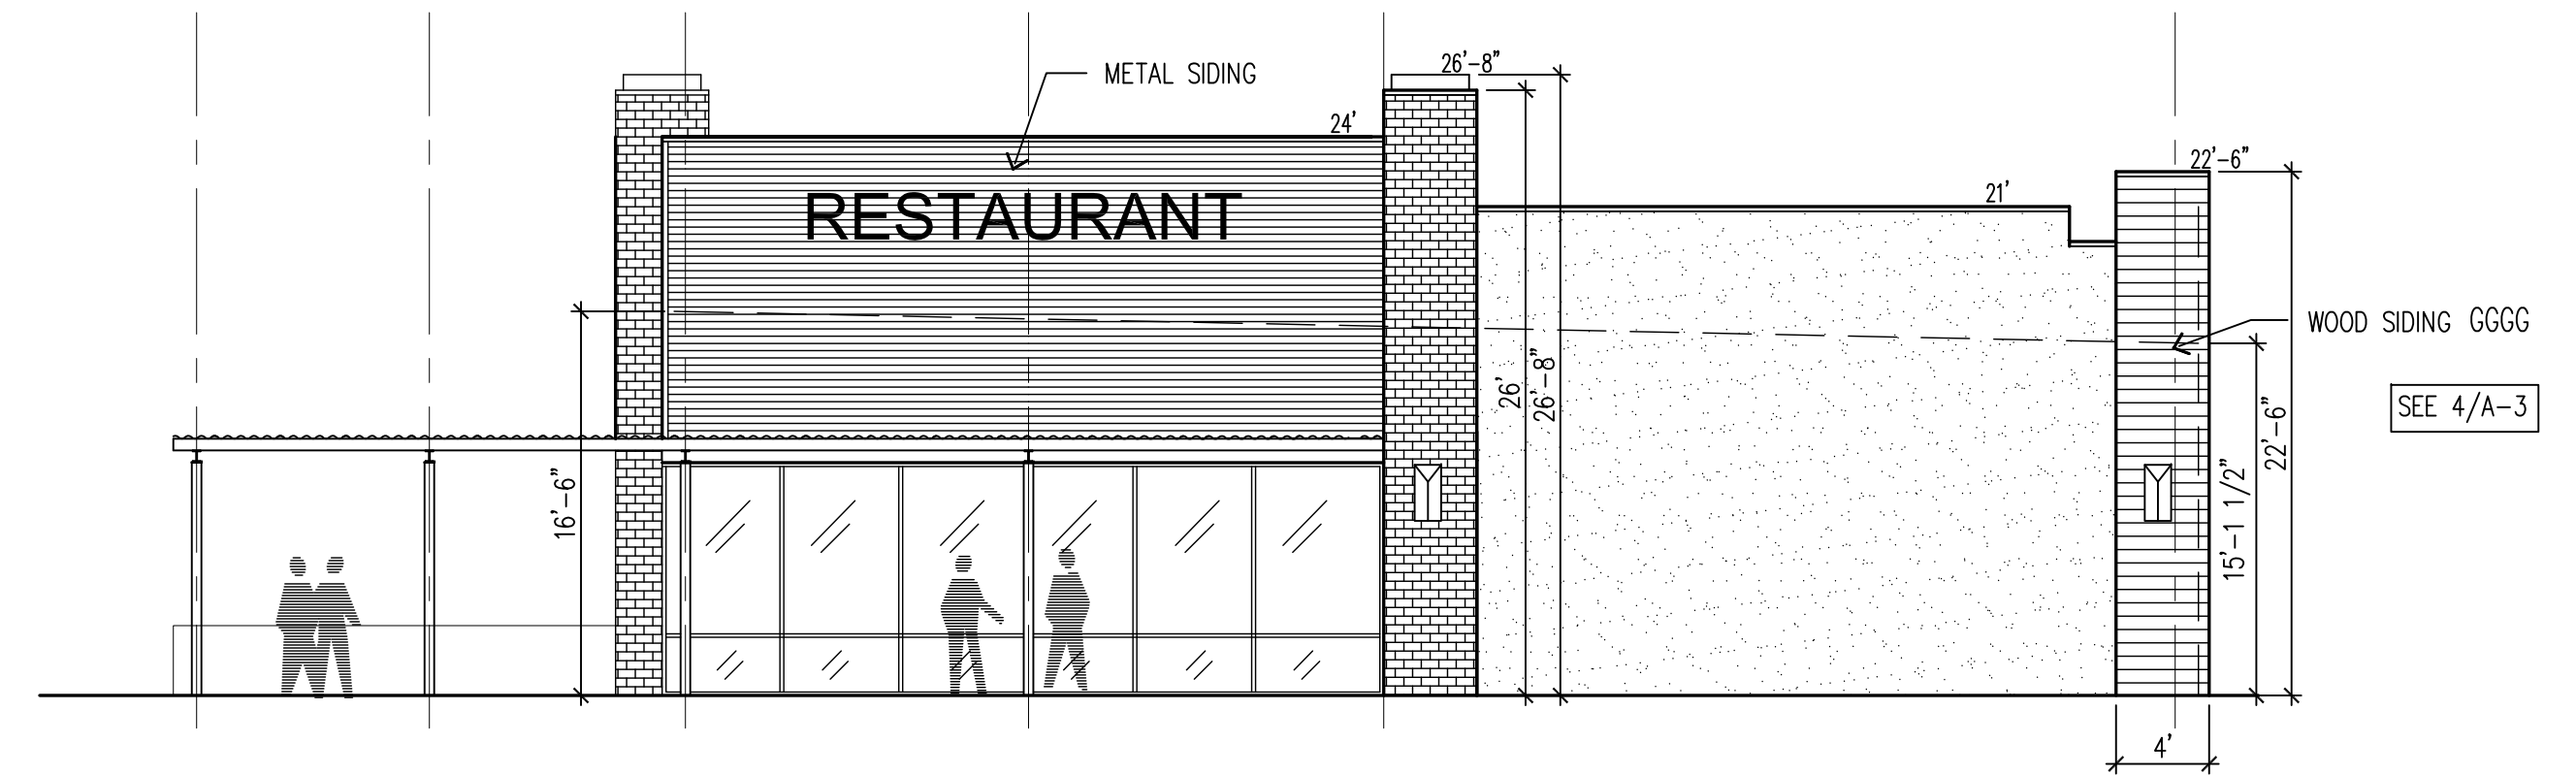

2 SIDE ELEVATION 1/8"

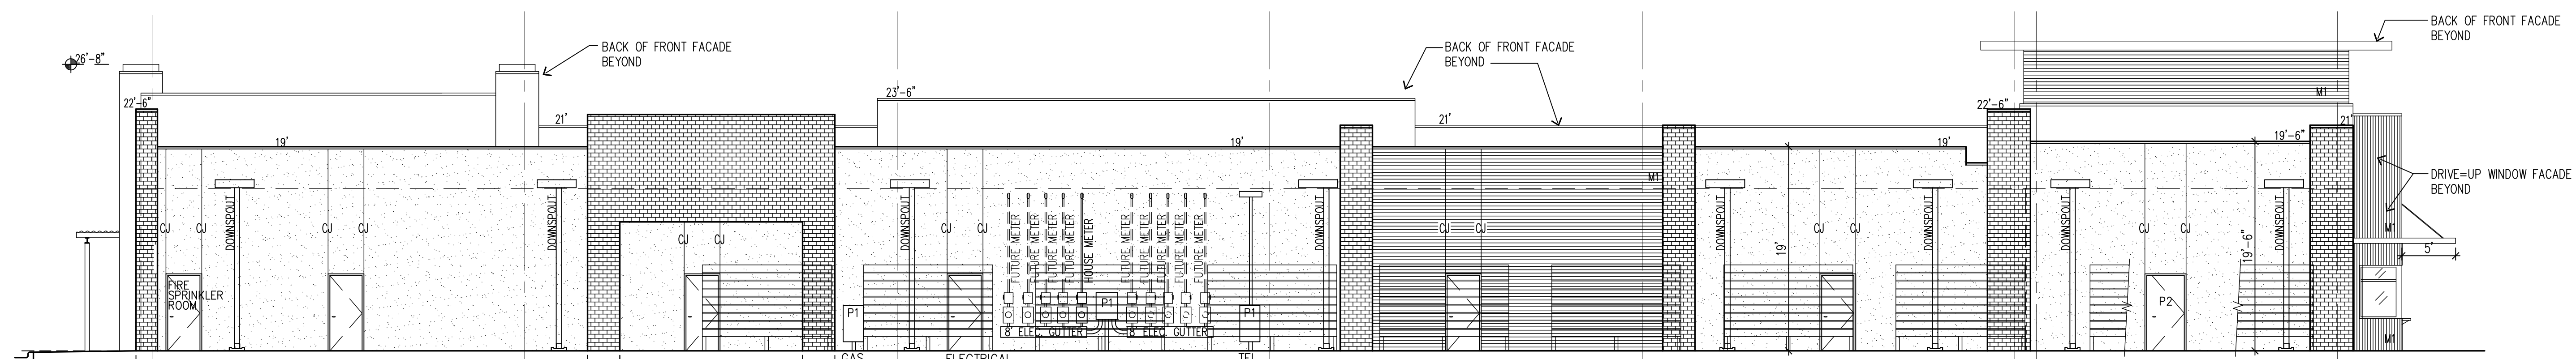


4 SIDE ELEVATION 1/8"



BRICK



SYNTHETIC WOOD SIDING

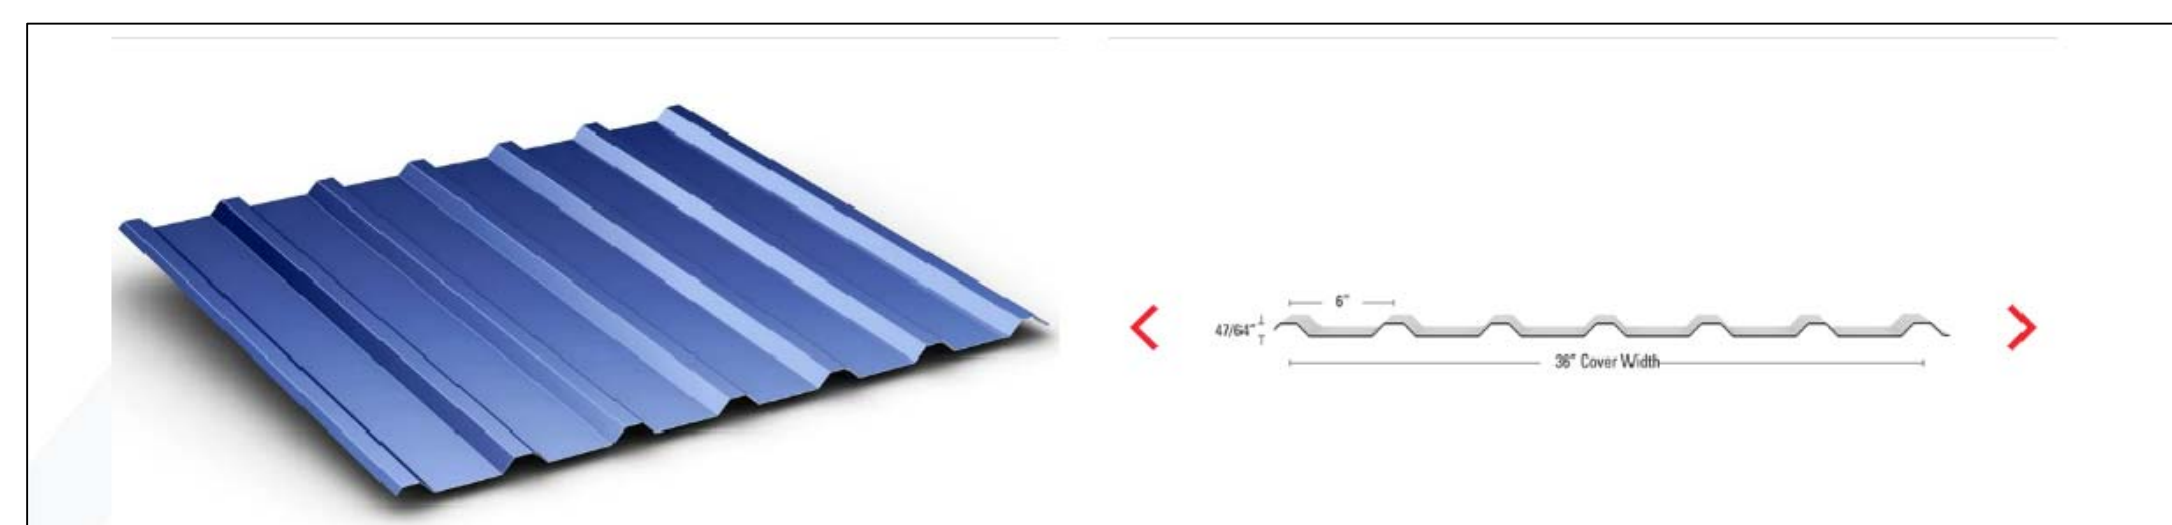

METAL SIDING PROFILE