



1 LEASE PLAN
1/8" = 1'-0"

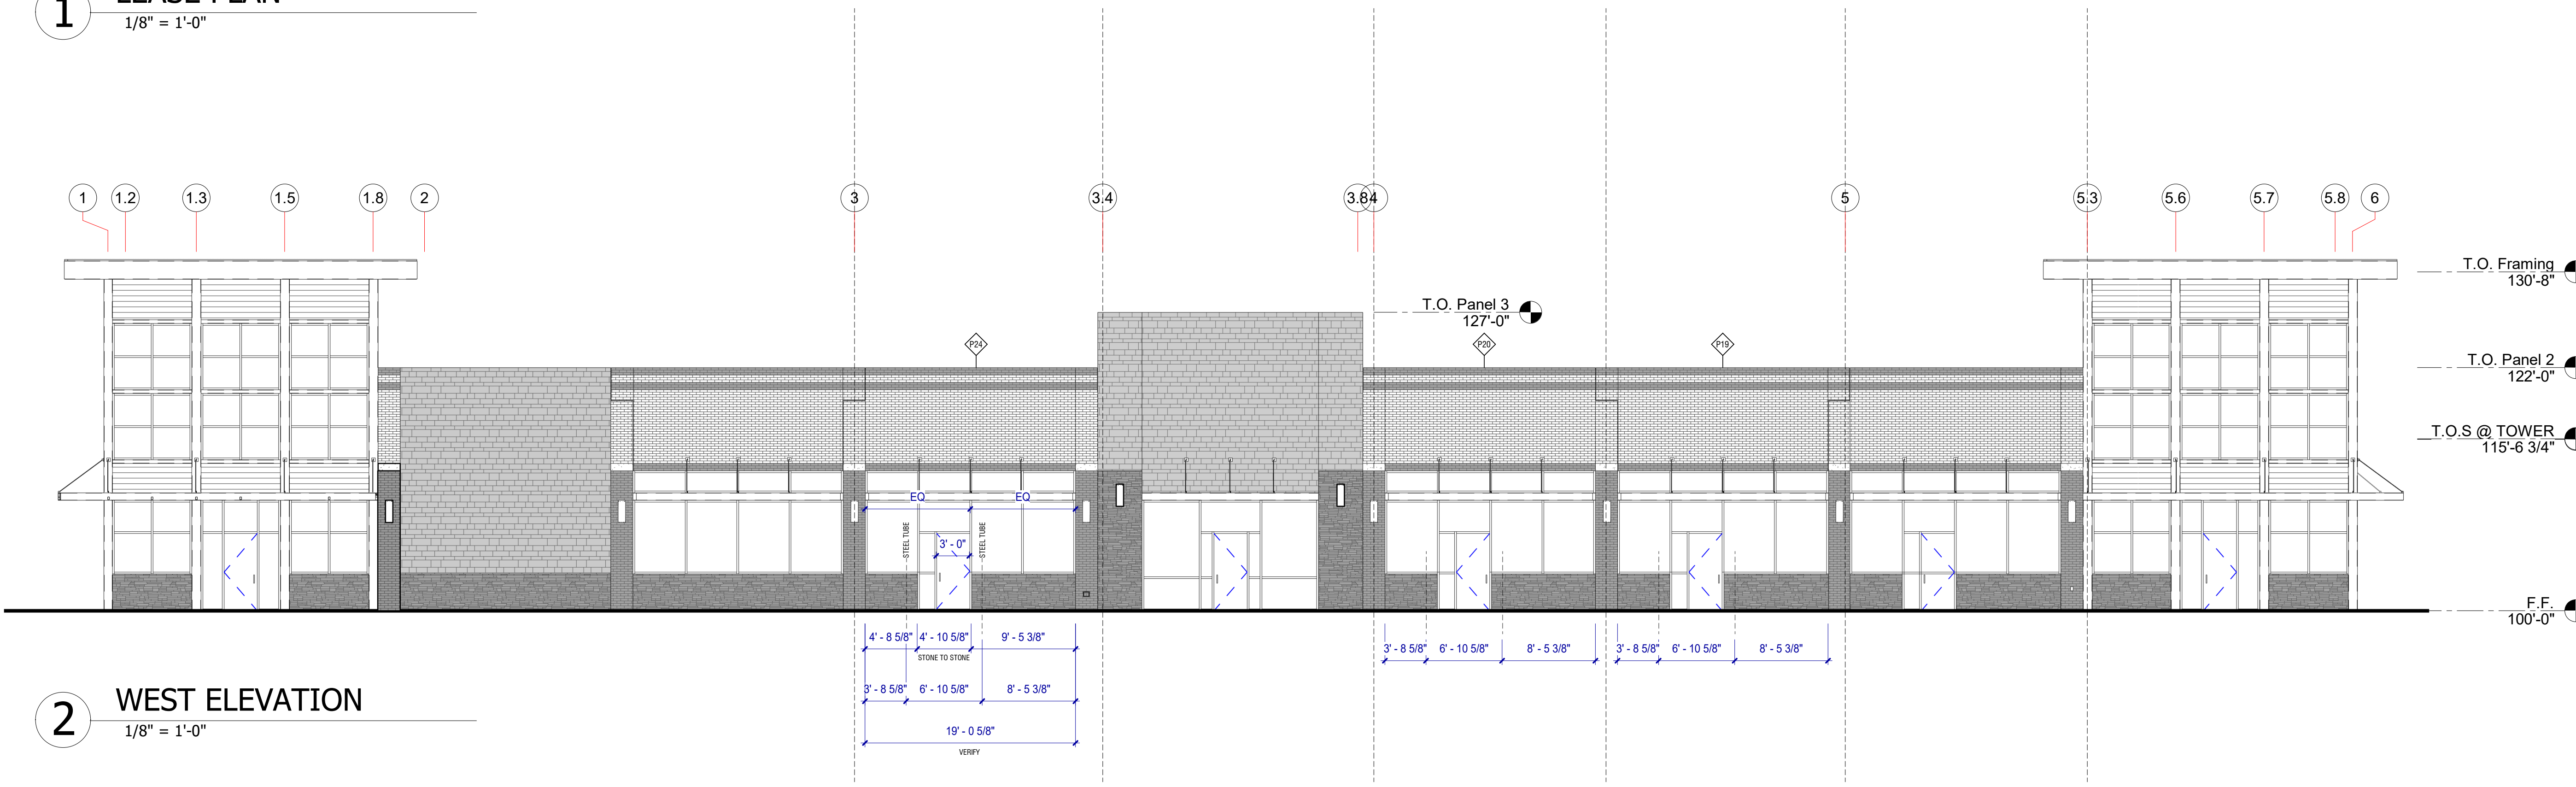

2 WEST ELEVATION
1/8" = 1'-0"

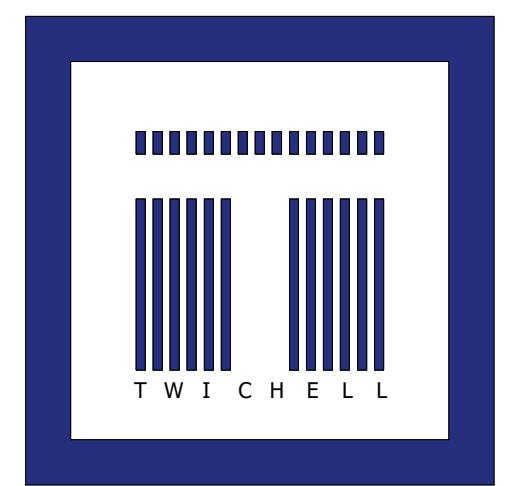

MICHAEL F. TWICHELL, L.P.
ARCHITECTS - PLANNING
INTERIORS
3624 OAK LAWN AVENUE,
SUITE 320
DALLAS, TEXAS 75219
OFFICE: 214-521-3066

RIPPY &
JACQUES LAND
COMPANY LLC

**LIGHT FARMS
RETAIL CENTER**
590 W FRONTIER PARKWAY
PROSPER, TEXAS 75078
COLLIN COUNTY

Lease Plan V2

SCALE: 1/8" = 1'-0"

No.	Date	Description

PROJECT NO: 22010
SHEET

LP1-1