



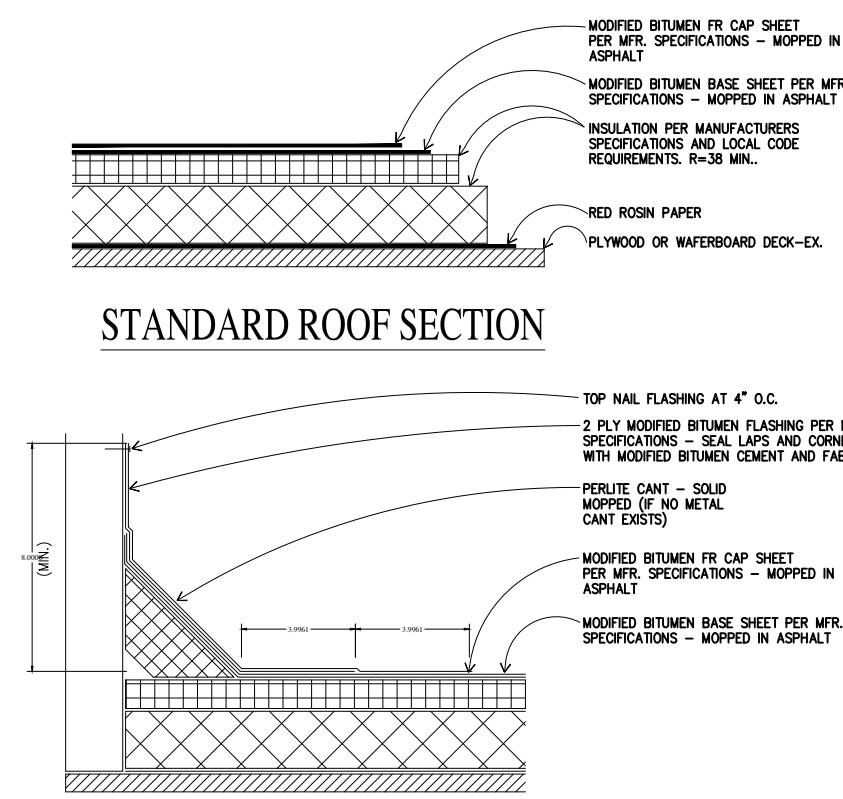


STANDARD ROOF SECTION


STANDARD FLASHING DETAIL

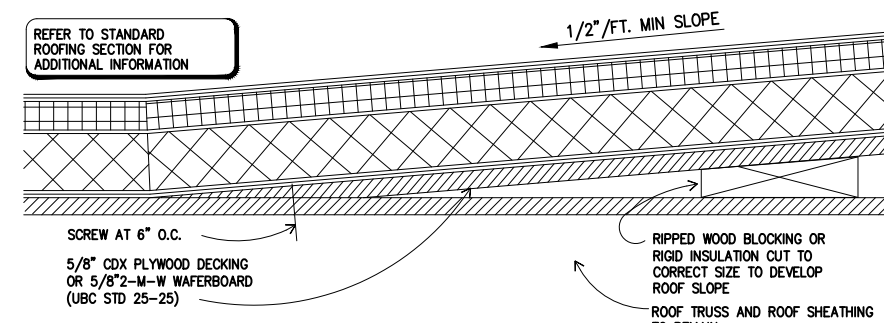

TYPICAL CRICKET DETAIL

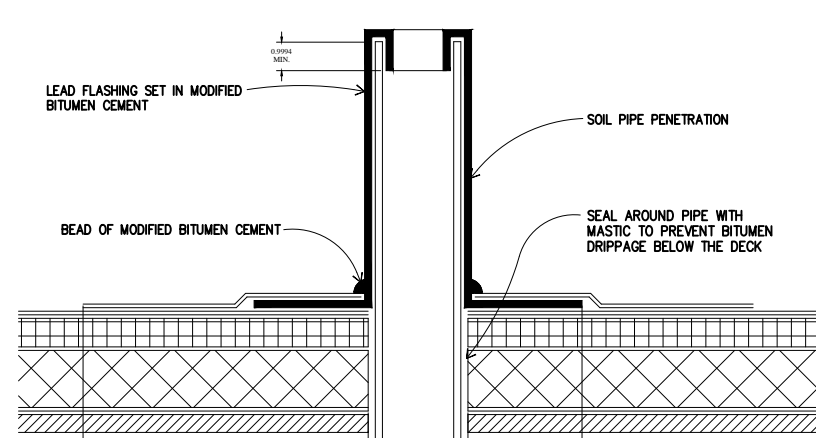

SOIL PIPE FLASHING DETAIL

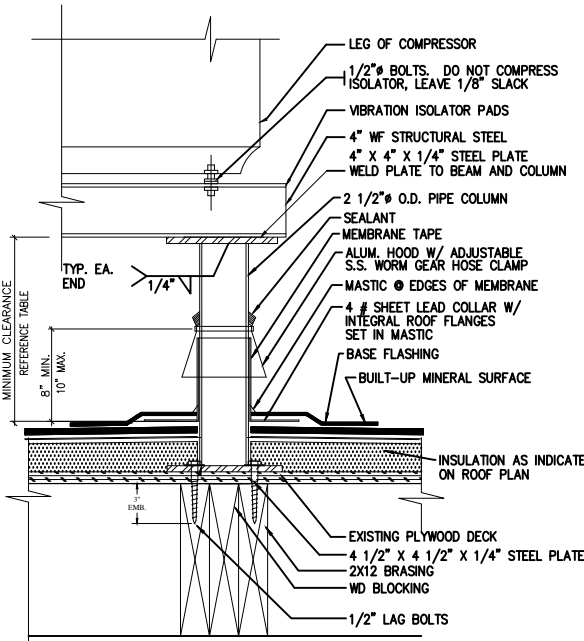


EQUIPMENT STAND DETAIL


VERIFY W/ EQUIPMENT SUPPLIER IF IN CONTRACT.

CLEARANCE BELOW RAISED ROOF MOUNTED MECHANICAL UNITS (INCHES)	
WIDTH OF UNIT	MINIMUM CLEARANCE ABOVE ROOF SURFACE
< 24	14
24 < 36	18
36 < 48	24
48 < 60	30
> 60	48


ALL ROOFING DETAILS TO BE VERIFIED AND COORDINATED WITH MANUFACTURERS SPECIFICATIONS AND WARRANTIES.

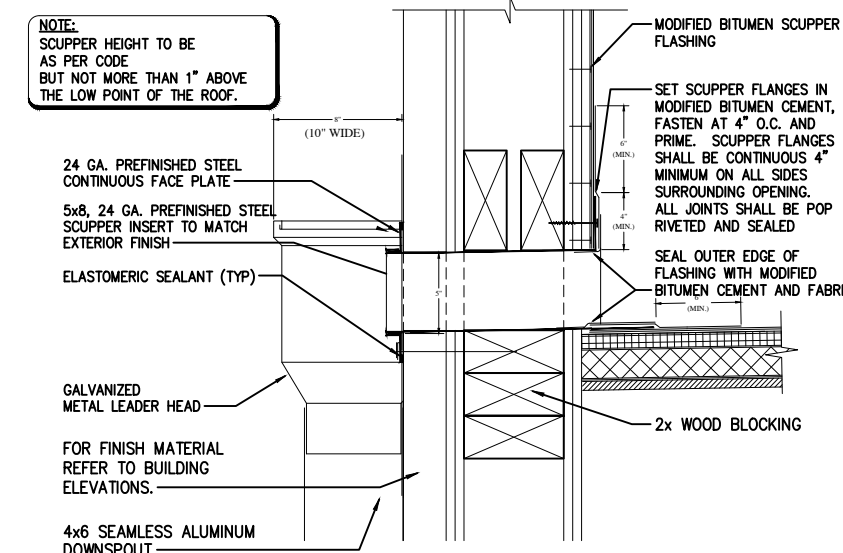

SCUPPER AND DOWNSPOUT DETAIL

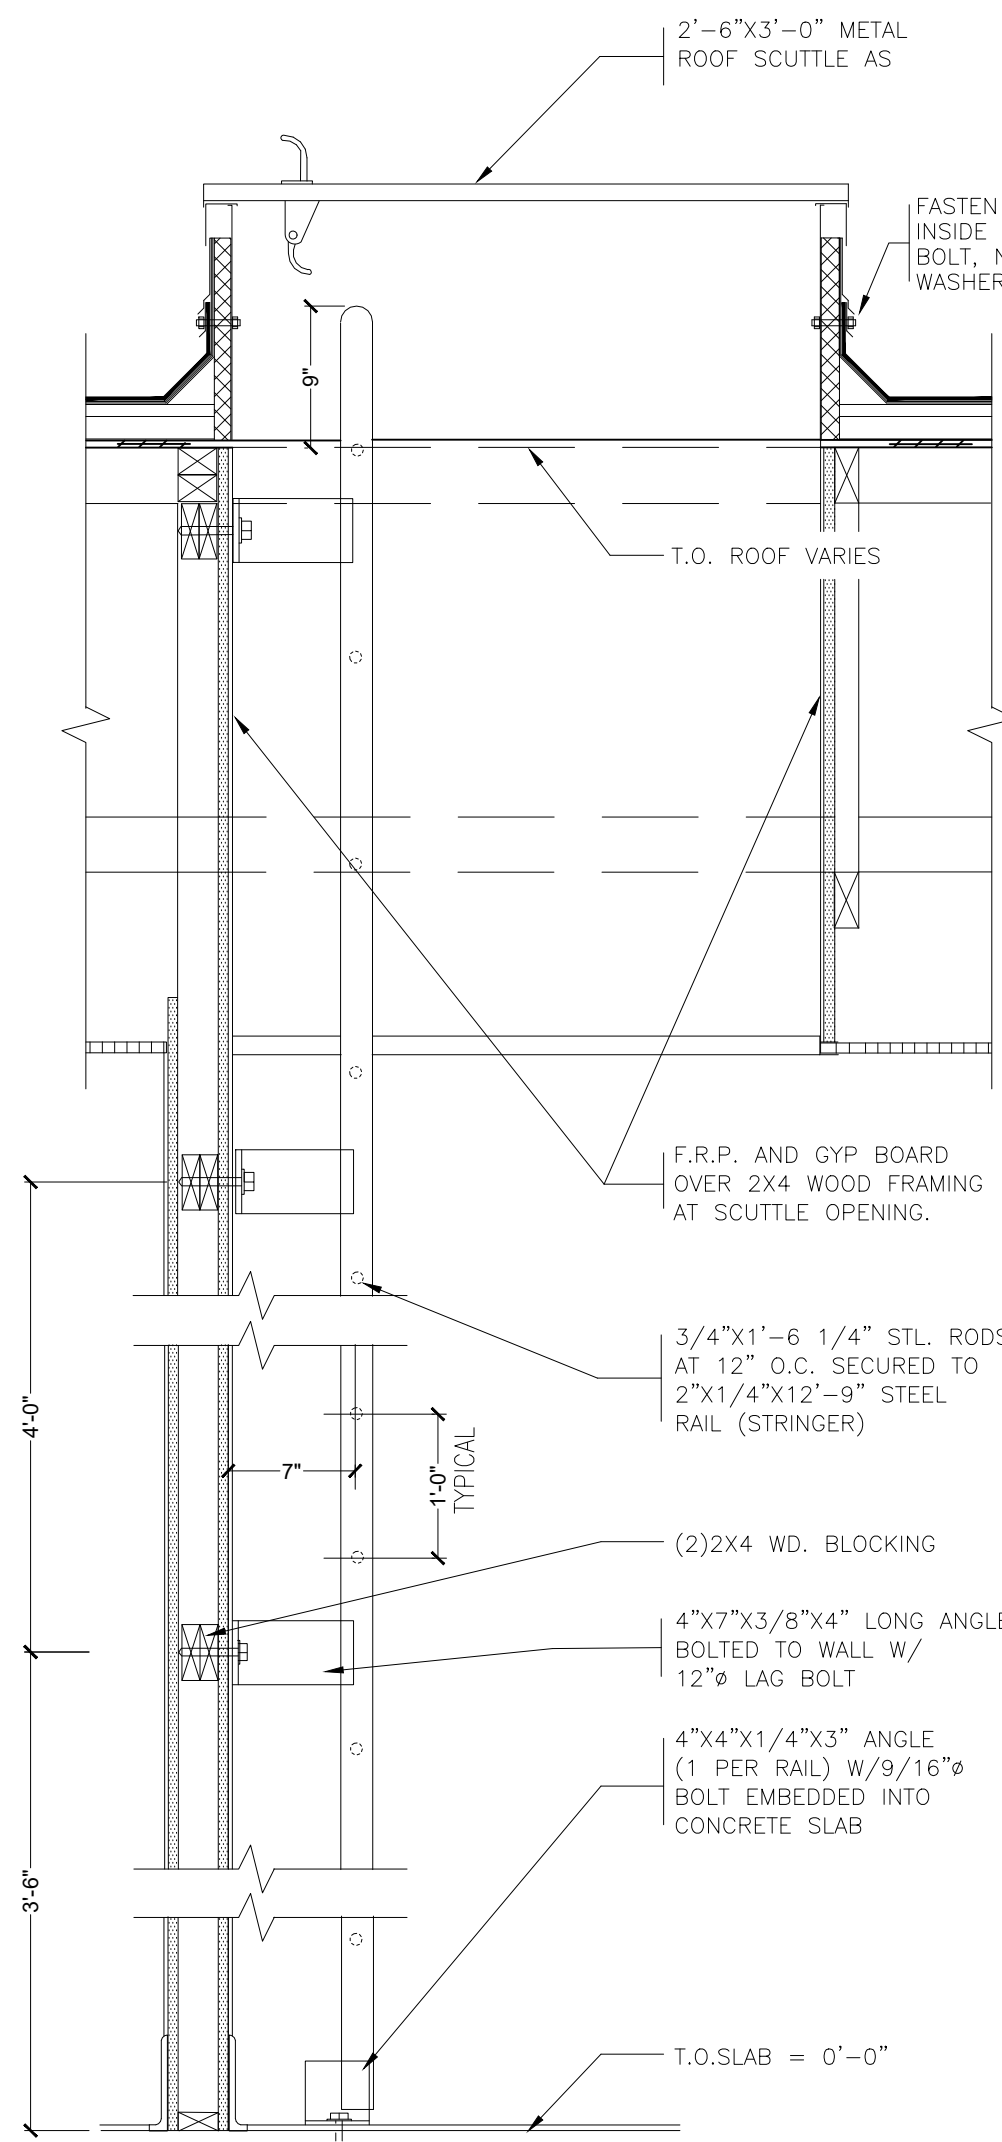

2 ROOF SCUTTLE DETAIL
3/4" = 1'-0"

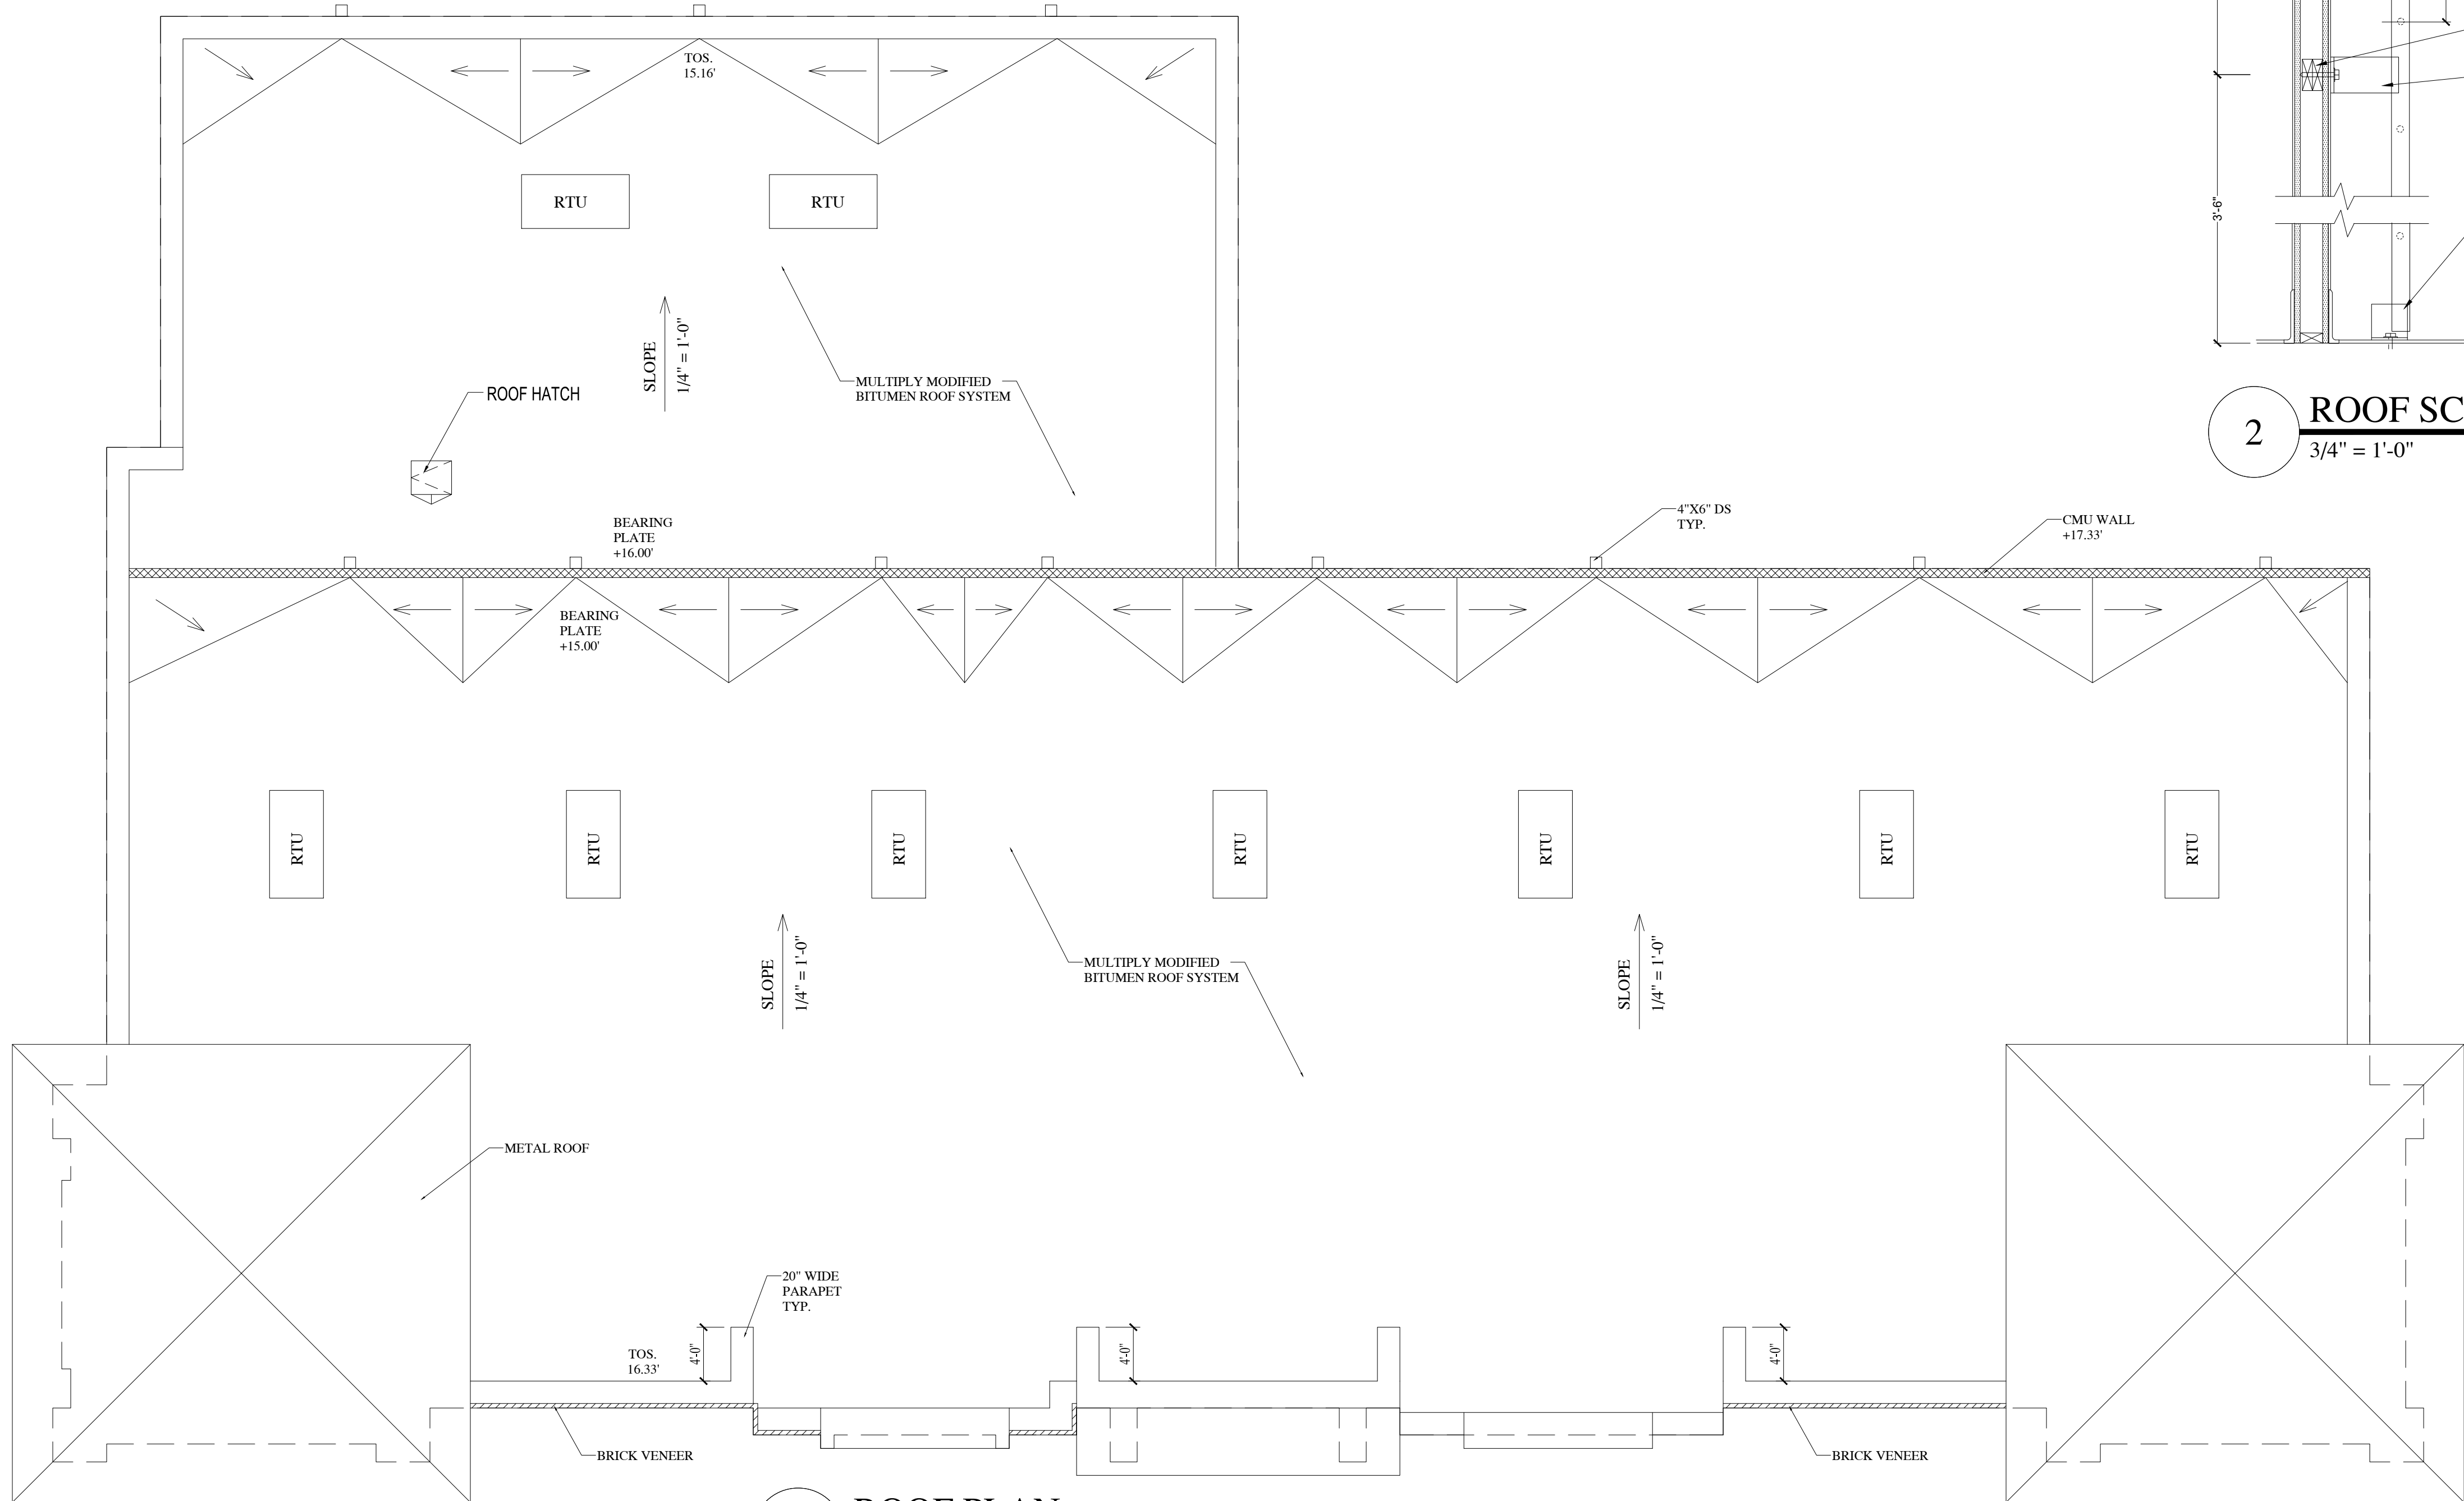

1 ROOF PLAN
1/8" = 1'-0"

Professional Certification: I certify that these documents were prepared or approved by me and that I am a duly licensed Architect under the laws of the state of Maryland. License Number 9208 Expiration Date: 06/22



REVISIONS

PROJECT:
SOUTH PARK CENTER
CHARLES COUNTY, MARYLAND

TITLE:
CONSTRUCTION DOCUMENTS

DO NOT SCALE THESE DRAWINGS

KGL DRAFTING & DESIGN
2720 SPRAGUE DR, WALDORF, MD 20601
(301) 843-8483 E-MAIL: KGLDRAFTING@AOL.COM

DRAWN BY: KCL
JOB # 1734
DATE: 2.1.21
SCALE: AS SHOWN

A11