


SITE PLAN

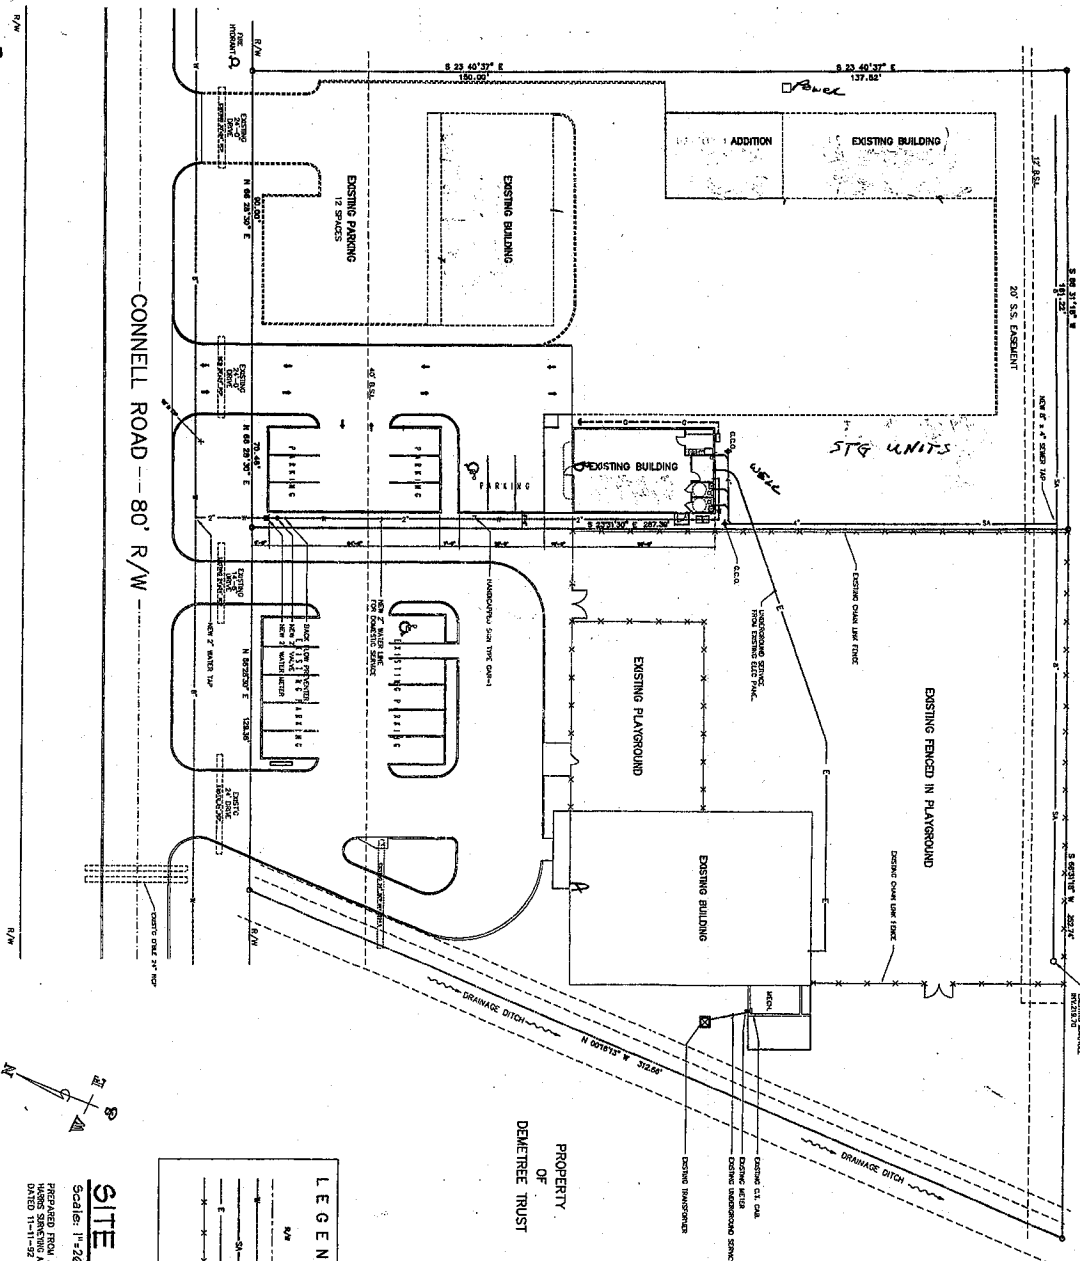

PROPERTY
OF
LAKEHAVEN NURSING HOME

PROPERTY
OF
DEMETREE TRUST

SITE PLAN
Scale: 1"=20'-0"
PREPARED FROM A SURVEY BY
HARRIS SURVEYING AND ENGINEERING CO.
DATED 11-11-92

END

R/W

CONTINUED

WATER

SAME SITE

NO LINE

TRUCK

FOUNDATION AND FILL NOTES

1. THE WALL IS LOCATED ABOUT 100 METERS FROM THE RAILROAD TRACKS.
2. THE WALL IS LOCATED ABOUT 100 METERS FROM THE RAILROAD TRACKS.
LOCATION MAP

A Building Addition For Andy Crosby




CMA
ARCHITECTURAL SERVICES, INC.

JAMES D. CONE
ARCHITECT
1804 PLUM STREET
RUMBLETON, GEORGIA 31601
(229) 247-8378 AND (229) 247-2229
FAX (229) 243-9311
E-MAIL: james_arch@bellsouth.net

DRAINAGE NUMBER
C-1.1
SHEET 1 OF 1

FLOOR PLAN - MAIN DAYCARE CENTER

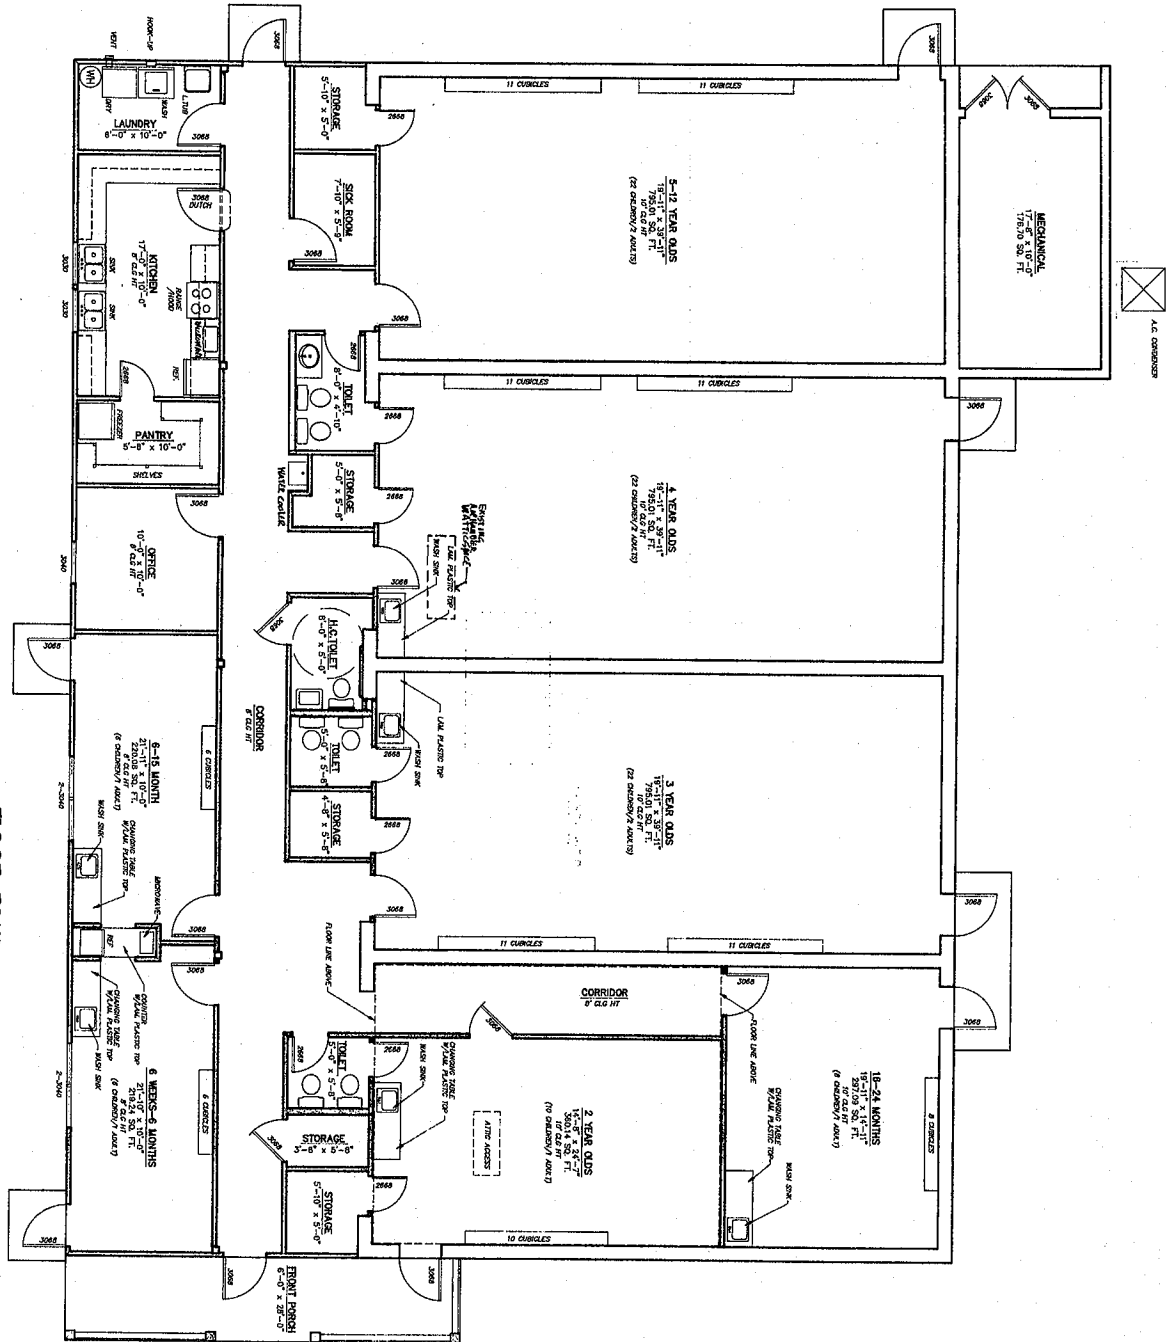

FLOOR PLAN
SCALE: 1/4" = 1'-0"

A-1
DRAWING NUMBER
SHEET 1 OF 1
CHECKED BY: J.D.C.
DATE: 10/10/2002
REVISIONS: 1. 10/10/2002

A New Facility
FOR
Precious Treasures Day Care Center
Cannell Road
Valdosta, Georgia

JAMES D CONE
ARCHITECT
1006-C 40TH AVENUE DR. • VALDOSTA, GA 31602 • TELE (912) 247-8578 • FAX (912) 247-8571

CONSTRUCTION COMPANY
ROUTE 4 BOX 2478 BEANS RD. VALDOSTA, GEORGIA 31601 (912) 244-0450