


CENTENNIAL PLAZA BUILDING
40' 00'

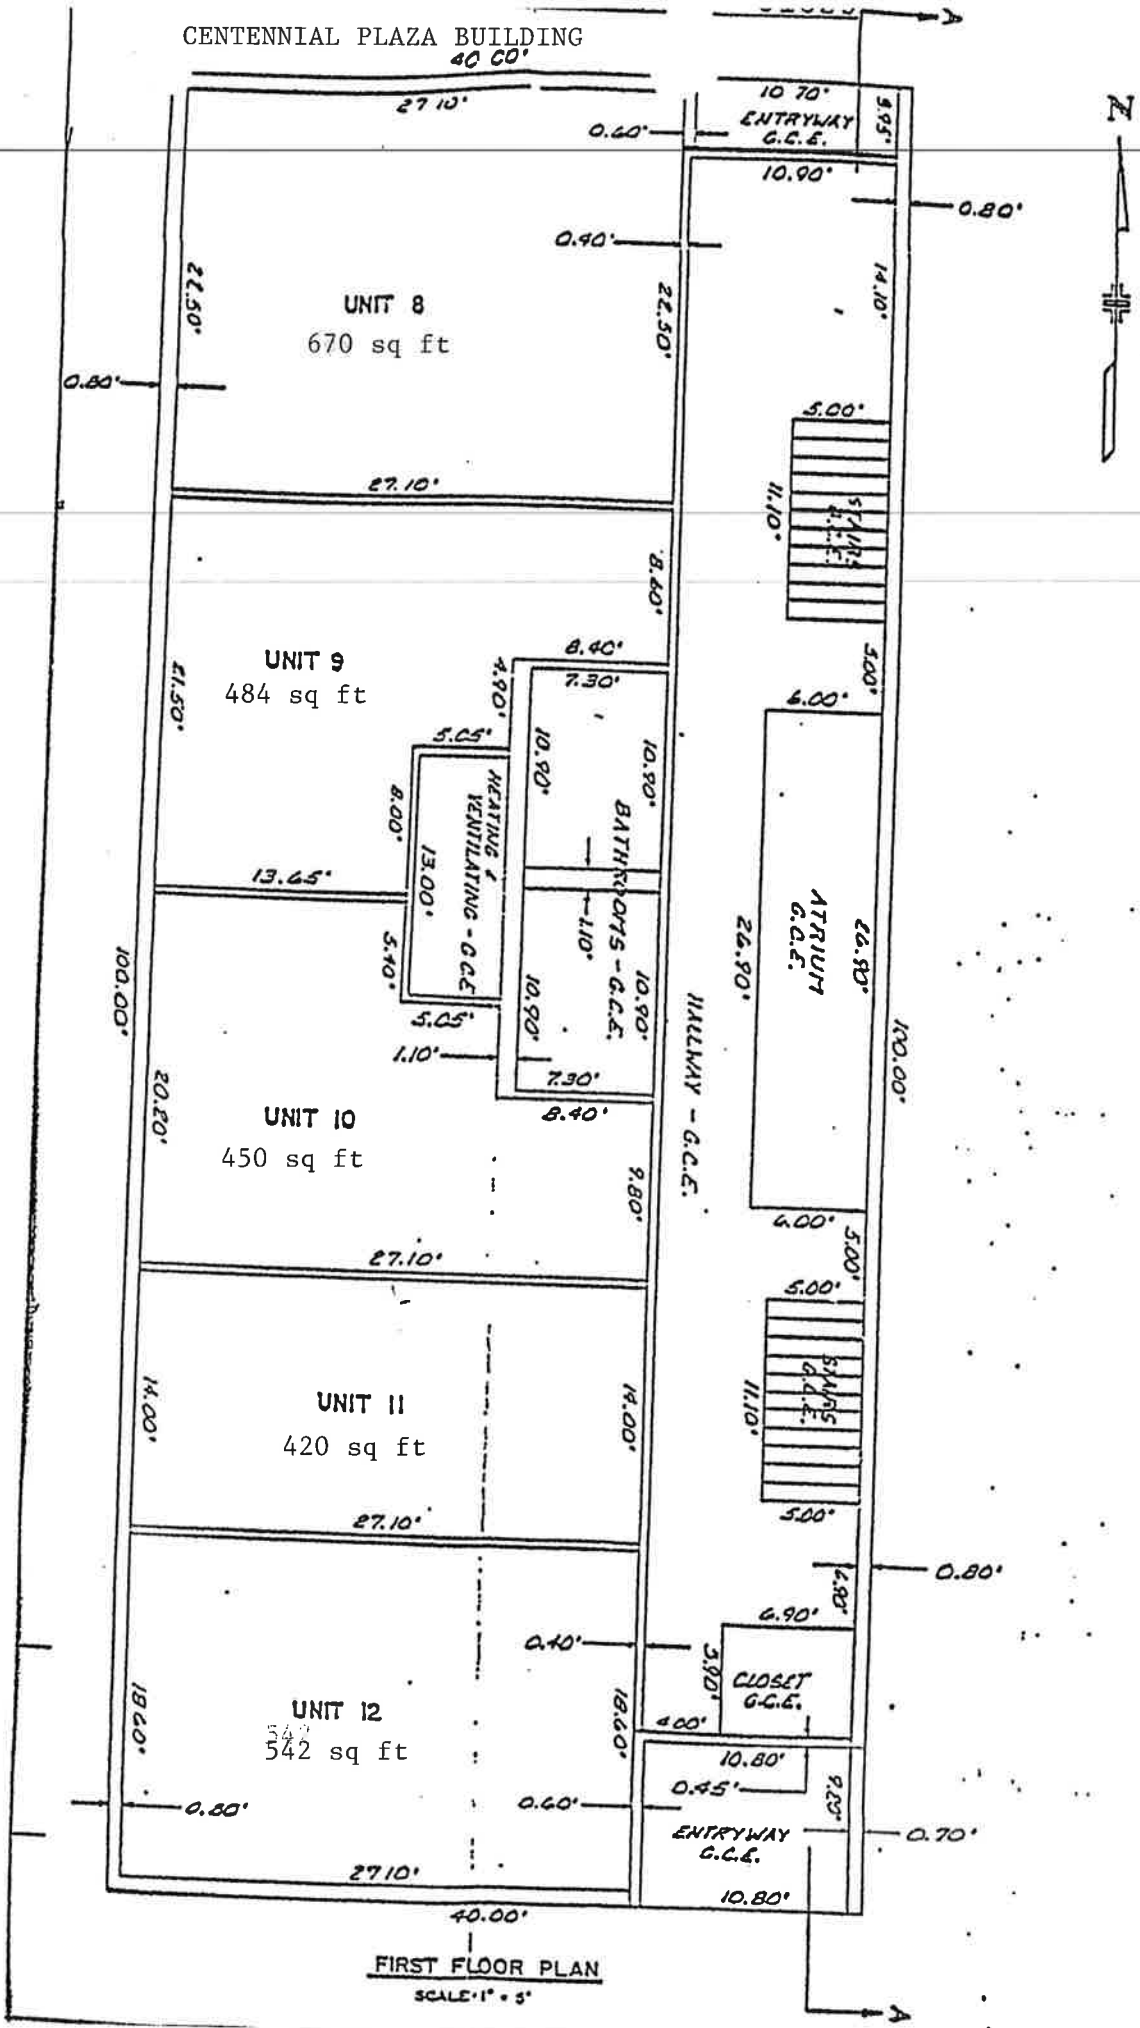

FIRST FLOOR PLAN
SCALE: 1" = 5'