



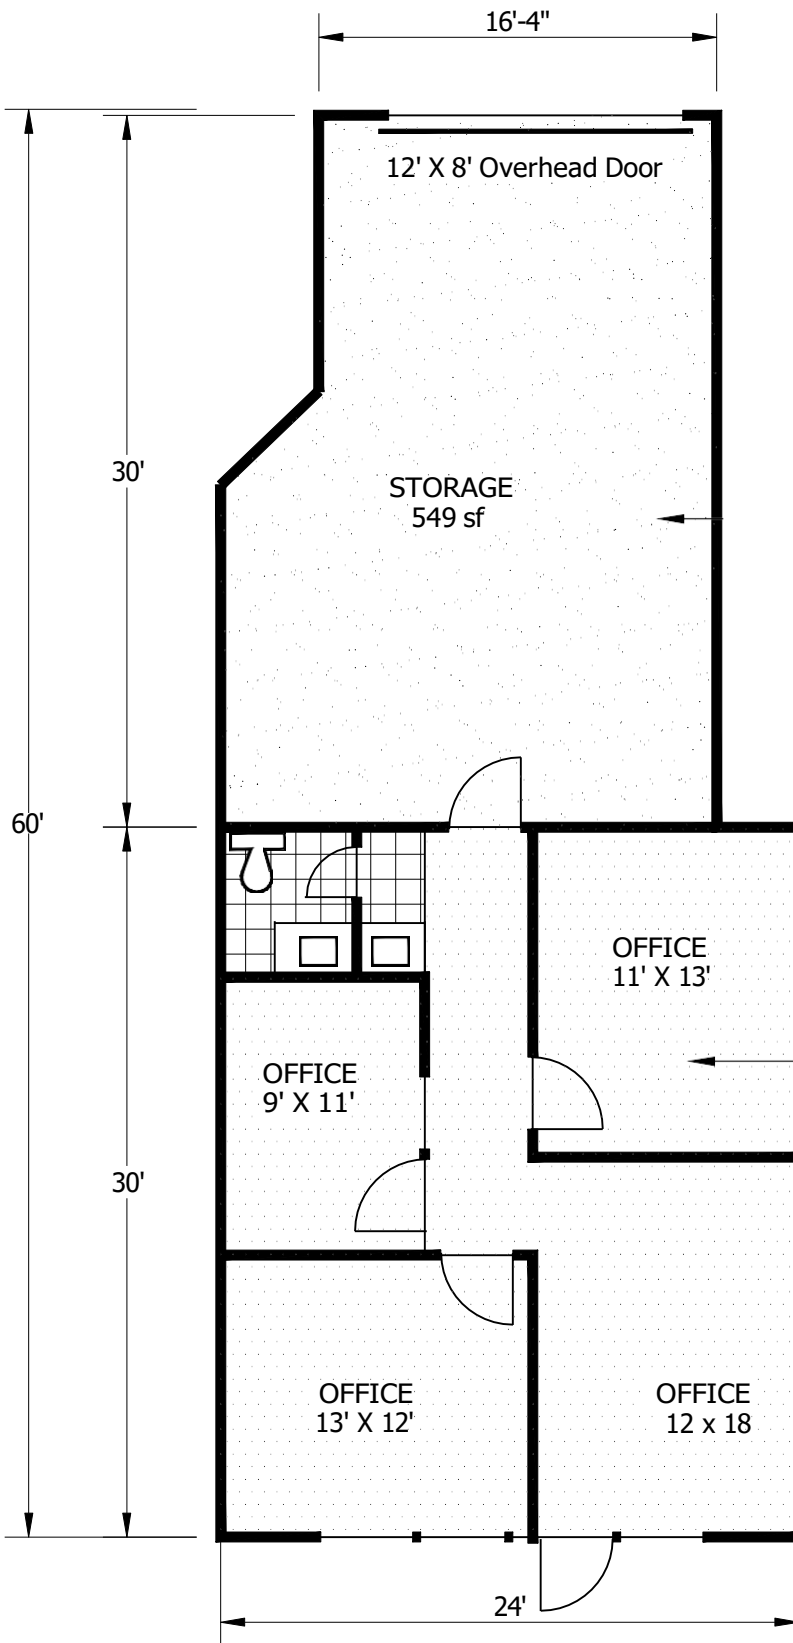

AREA	
OFFICE	720
STORAGE	549
TOTAL	1,269 sf

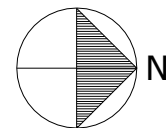

Scale 1/8"=1'-0"

FLOOR PLAN of 10801 HAMMERLY BOULEVARD, SUITE 112