



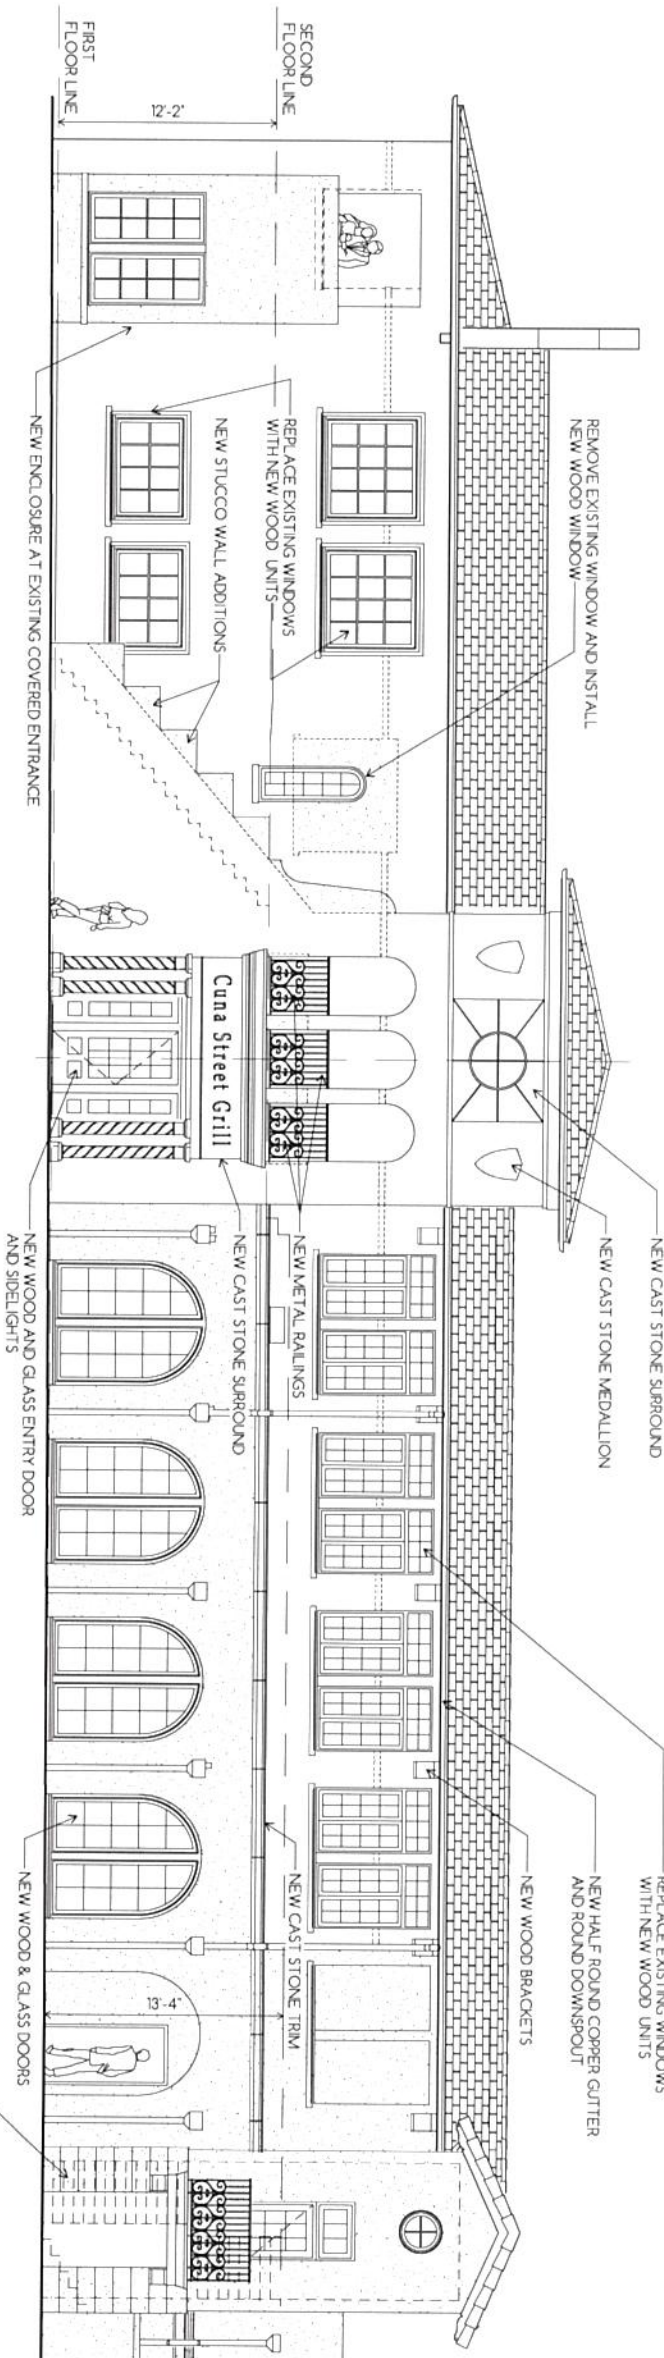


PROPOSED NORTH ELEVATION (ENLARGED EAST END)

1/8" = 1'-0"

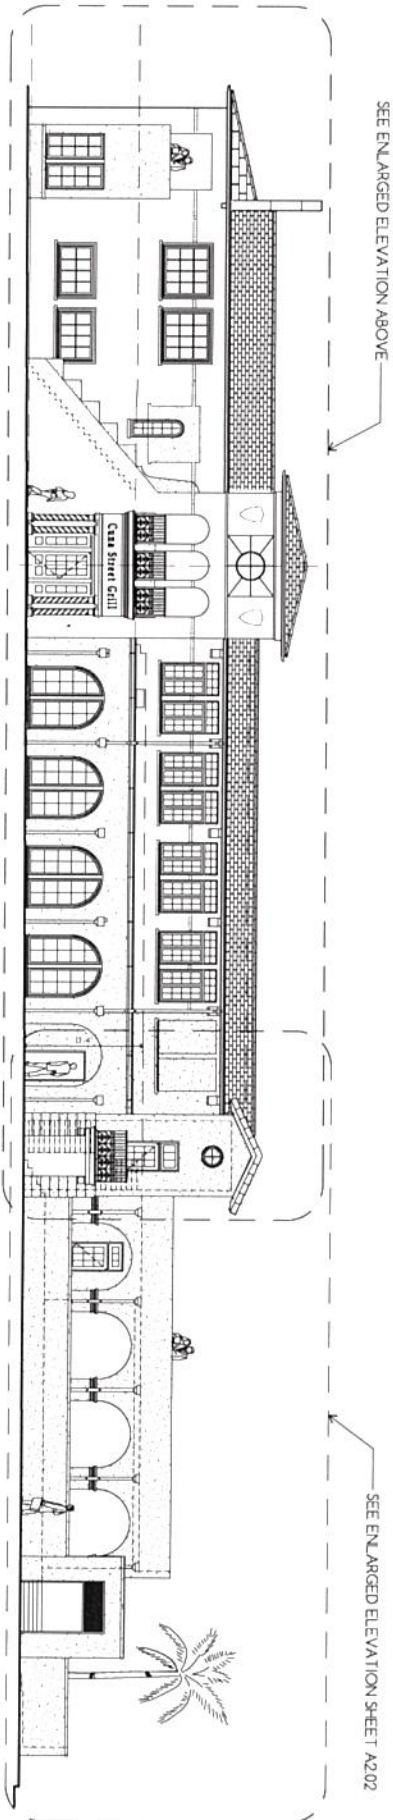


PROPOSED NORTH ELEVATION (FACE FORT)


1/6" = 1'-0"

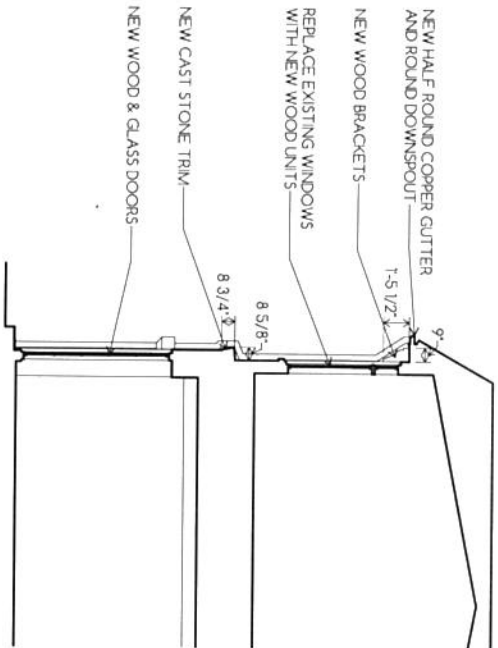


PROPOSED WALL SECTION 1/8" = 1'-0"
SEE ADJACENT WALL SECTION

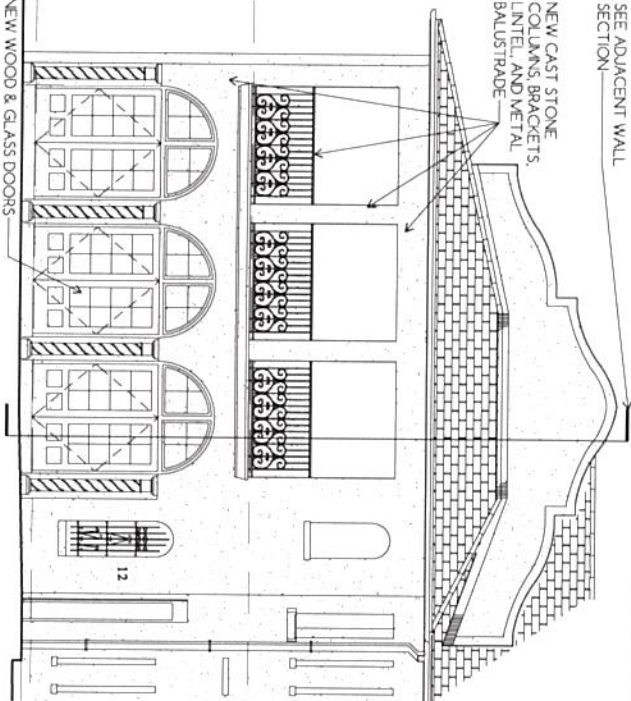


PROPOSED EAST ELEVATION (FACES BAY)

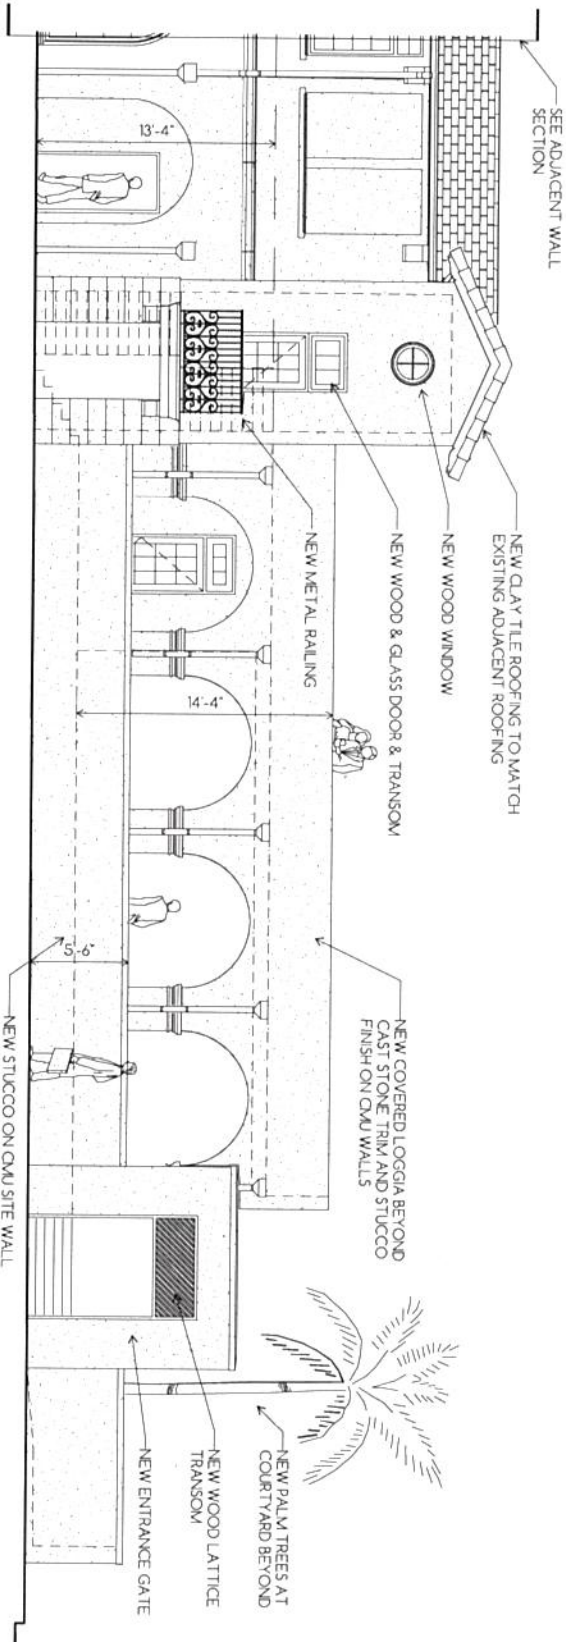

PROPOSED NORTH ELEVATION (ENLARGED WEST END) 1/8" = 1'-0"

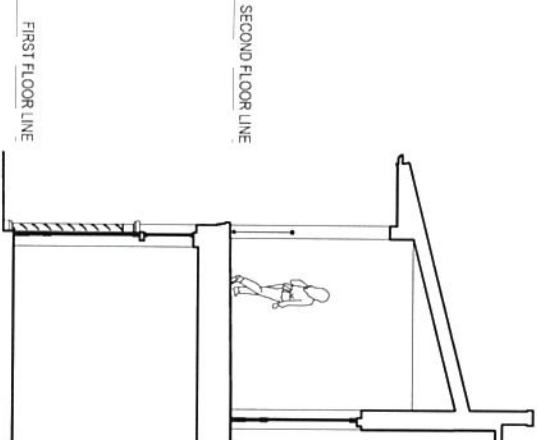

PROPOSED WALL SECTION 1/8" = 1'-0"

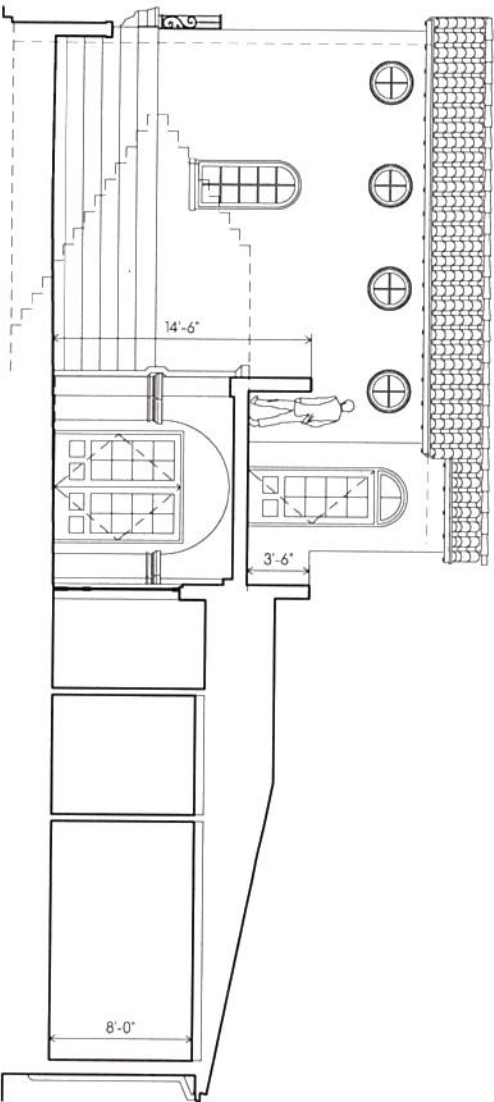

PROPOSED EAST ELEVATION (FACES DINING COURT) 1/8" = 1'-0"

LUKE ARCHITECTURE, PA


12 AVENIDA MENENDEZ
RENOVATIONS & ADDITIONS

PROPOSED EXTERIOR ELEVATIONS

January 23, 2015
March 9, 2015
March 19, 2015

D.L.
D.L.
H.O.

A2.02

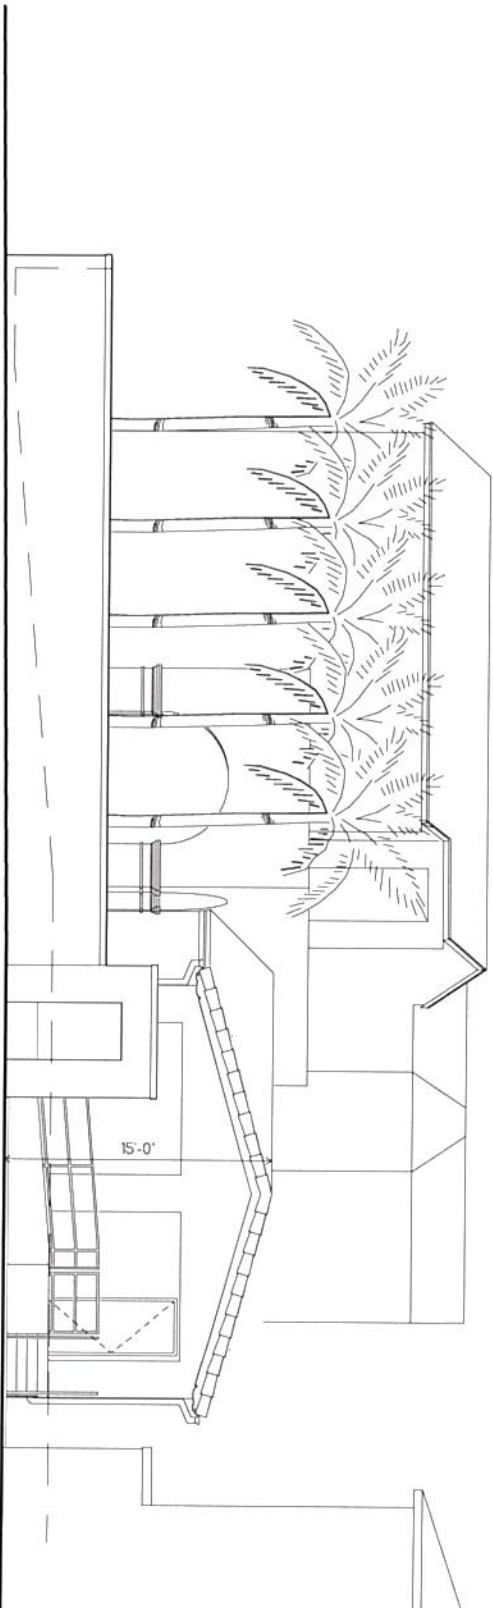

PROPOSED WEST ELEVATION
(FACES CHARLOTTE STREET)

1/8" = 1'-0"

Luke Architecture, PA

dov@luke@outlook.com 904.679.5113 4451 Southway Road, Suite 400, Jacksonville, FL 32256 FL LIC#0 AA05002979

12 AVENIDA MENENDEZ
RENOVATIONS & ADDITIONS
17 AVENIDA MENENDEZ
ST. AUGUSTINE, FLORIDA 32084

PROPOSED
EXTERIOR
ELEVATIONS

March 19, 2015
DWG
PROJECT: 12-2015-01
1/20
K01565810

A2.03