

Issue  
Date


DATE

Project Number  
Project Name  
Enter address here  
EXISTING FLOOR PLANS

**Laughlin Ricks Architecture**  
architecture/planning  
935 Shoshone Street North \* Twin Falls, Idaho 83301  
(208) 736-8050 Fax: (208) 733-0950

DATE: Issue  
Date  
Drawn Checked


**A2-0**

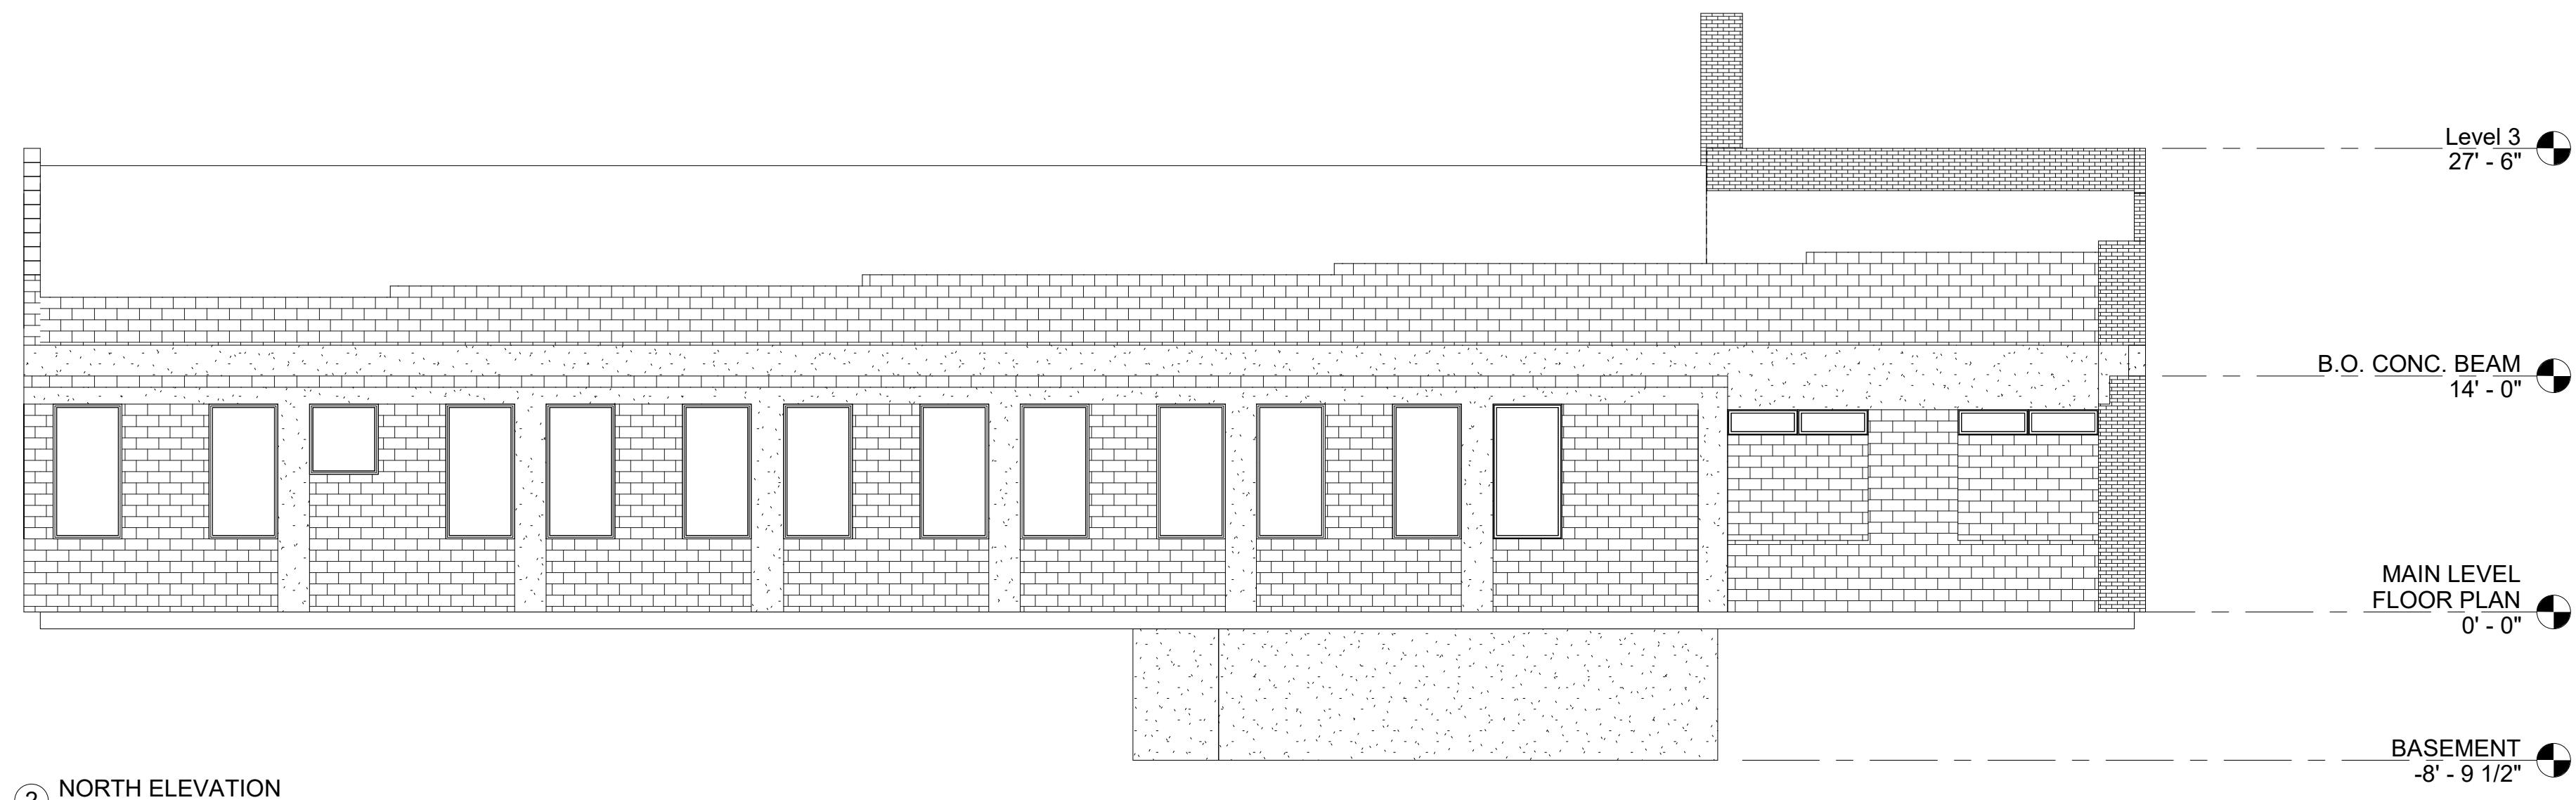


② NORTH ELEVATION  
1/8" = 1'-0"



④ WEST ELEVATION  
1/8" = 1'-0"

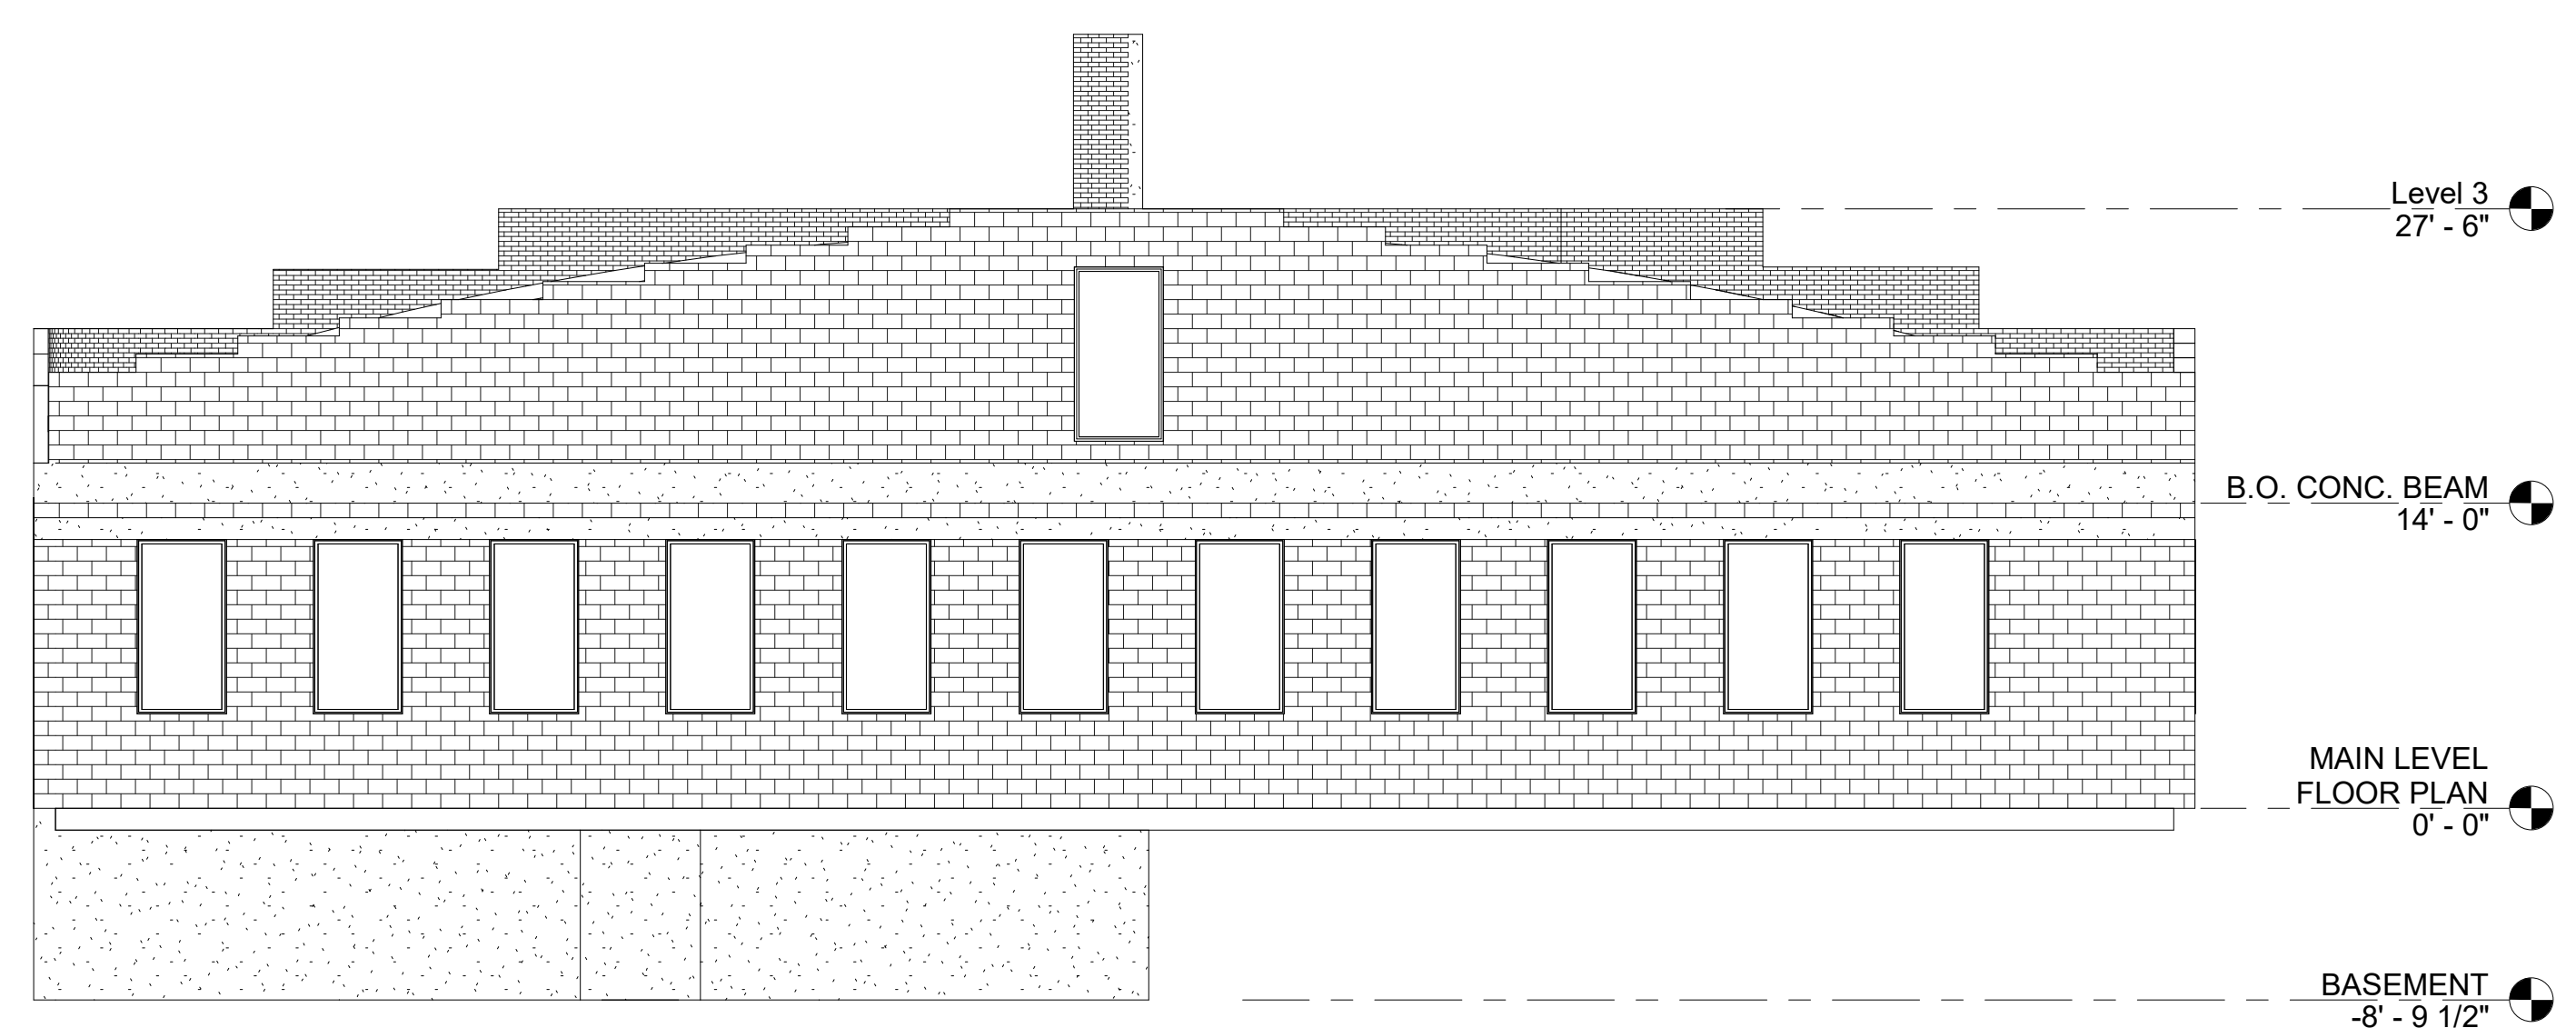

① EAST ELEVATION  
1/8" = 1'-0"

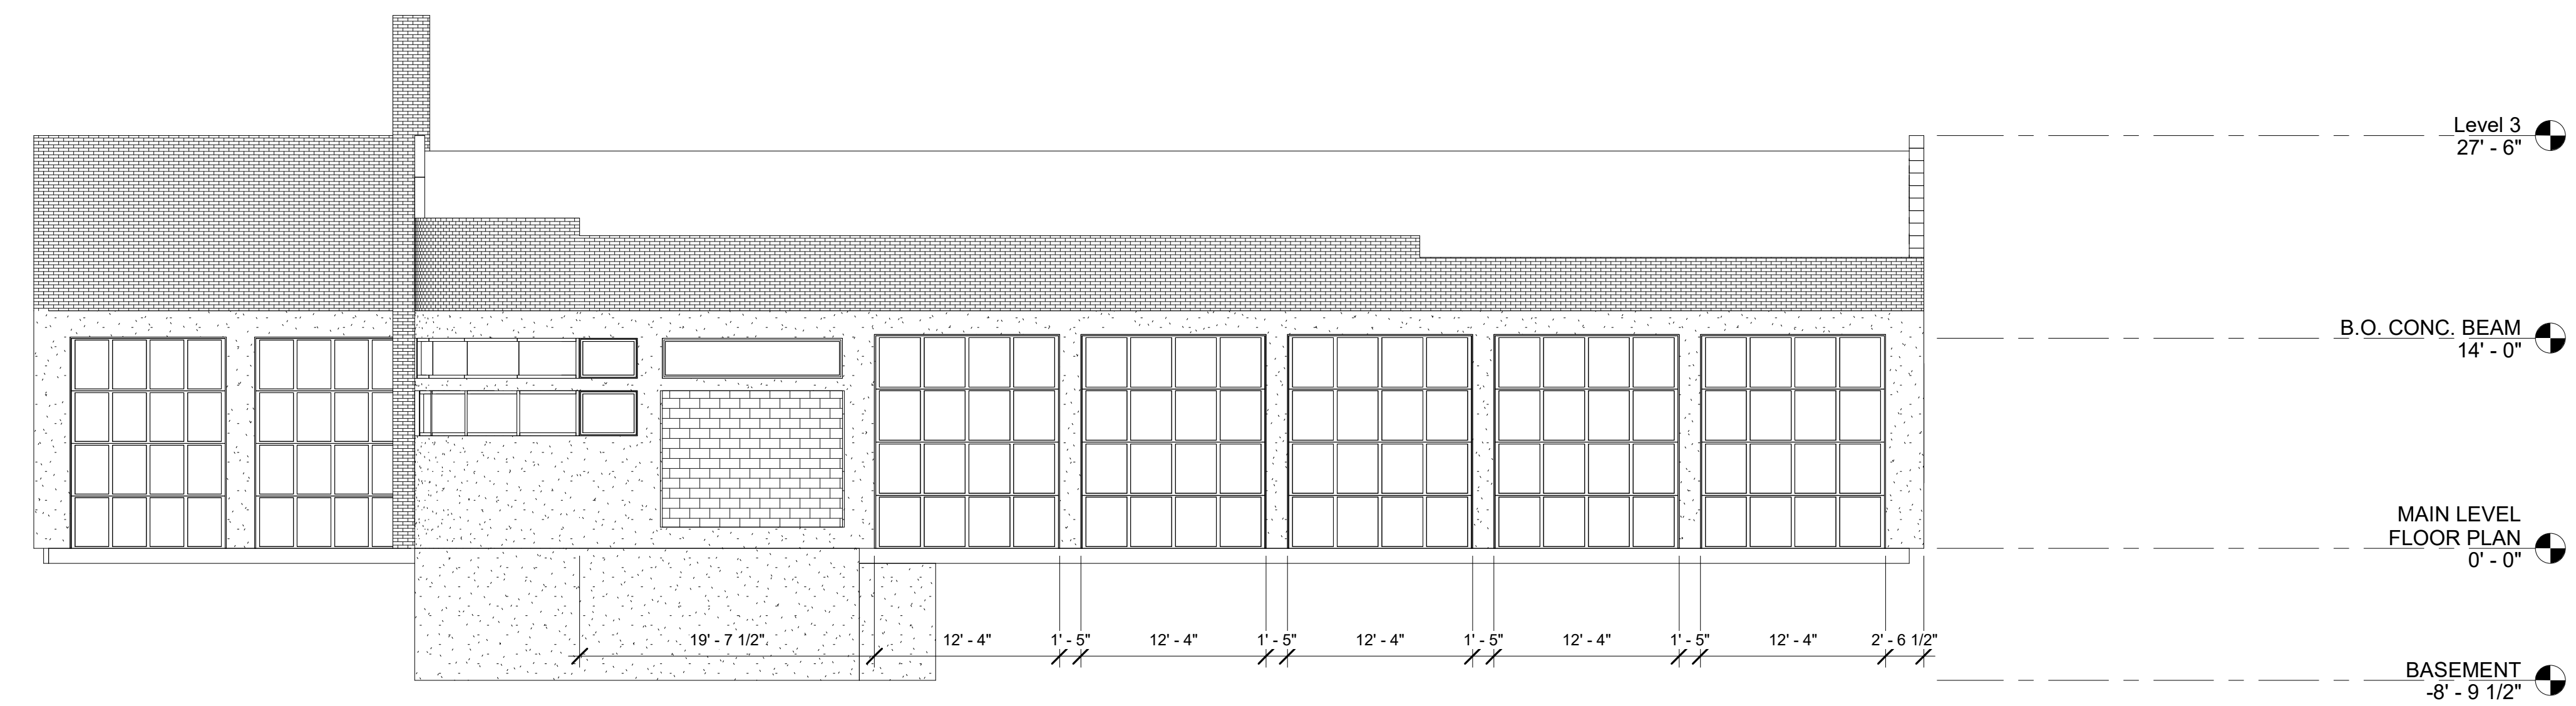

③ SOUTH ELEVATION  
1/8" = 1'-0"

Issue  
Date

DATE

Project Number  
Project Name  
Enter address here  
EXISTING EXTERIOR ELEVATIONS

**Laughlin Ricks Architecture**  
architecture/planning  
935 Shoshone Street North \* Twin Falls, Idaho 83301  
(208) 736-8050 Fax: (208) 733-0950

DATE: Issue  
Date

Drawn Checked

**A3-1**