



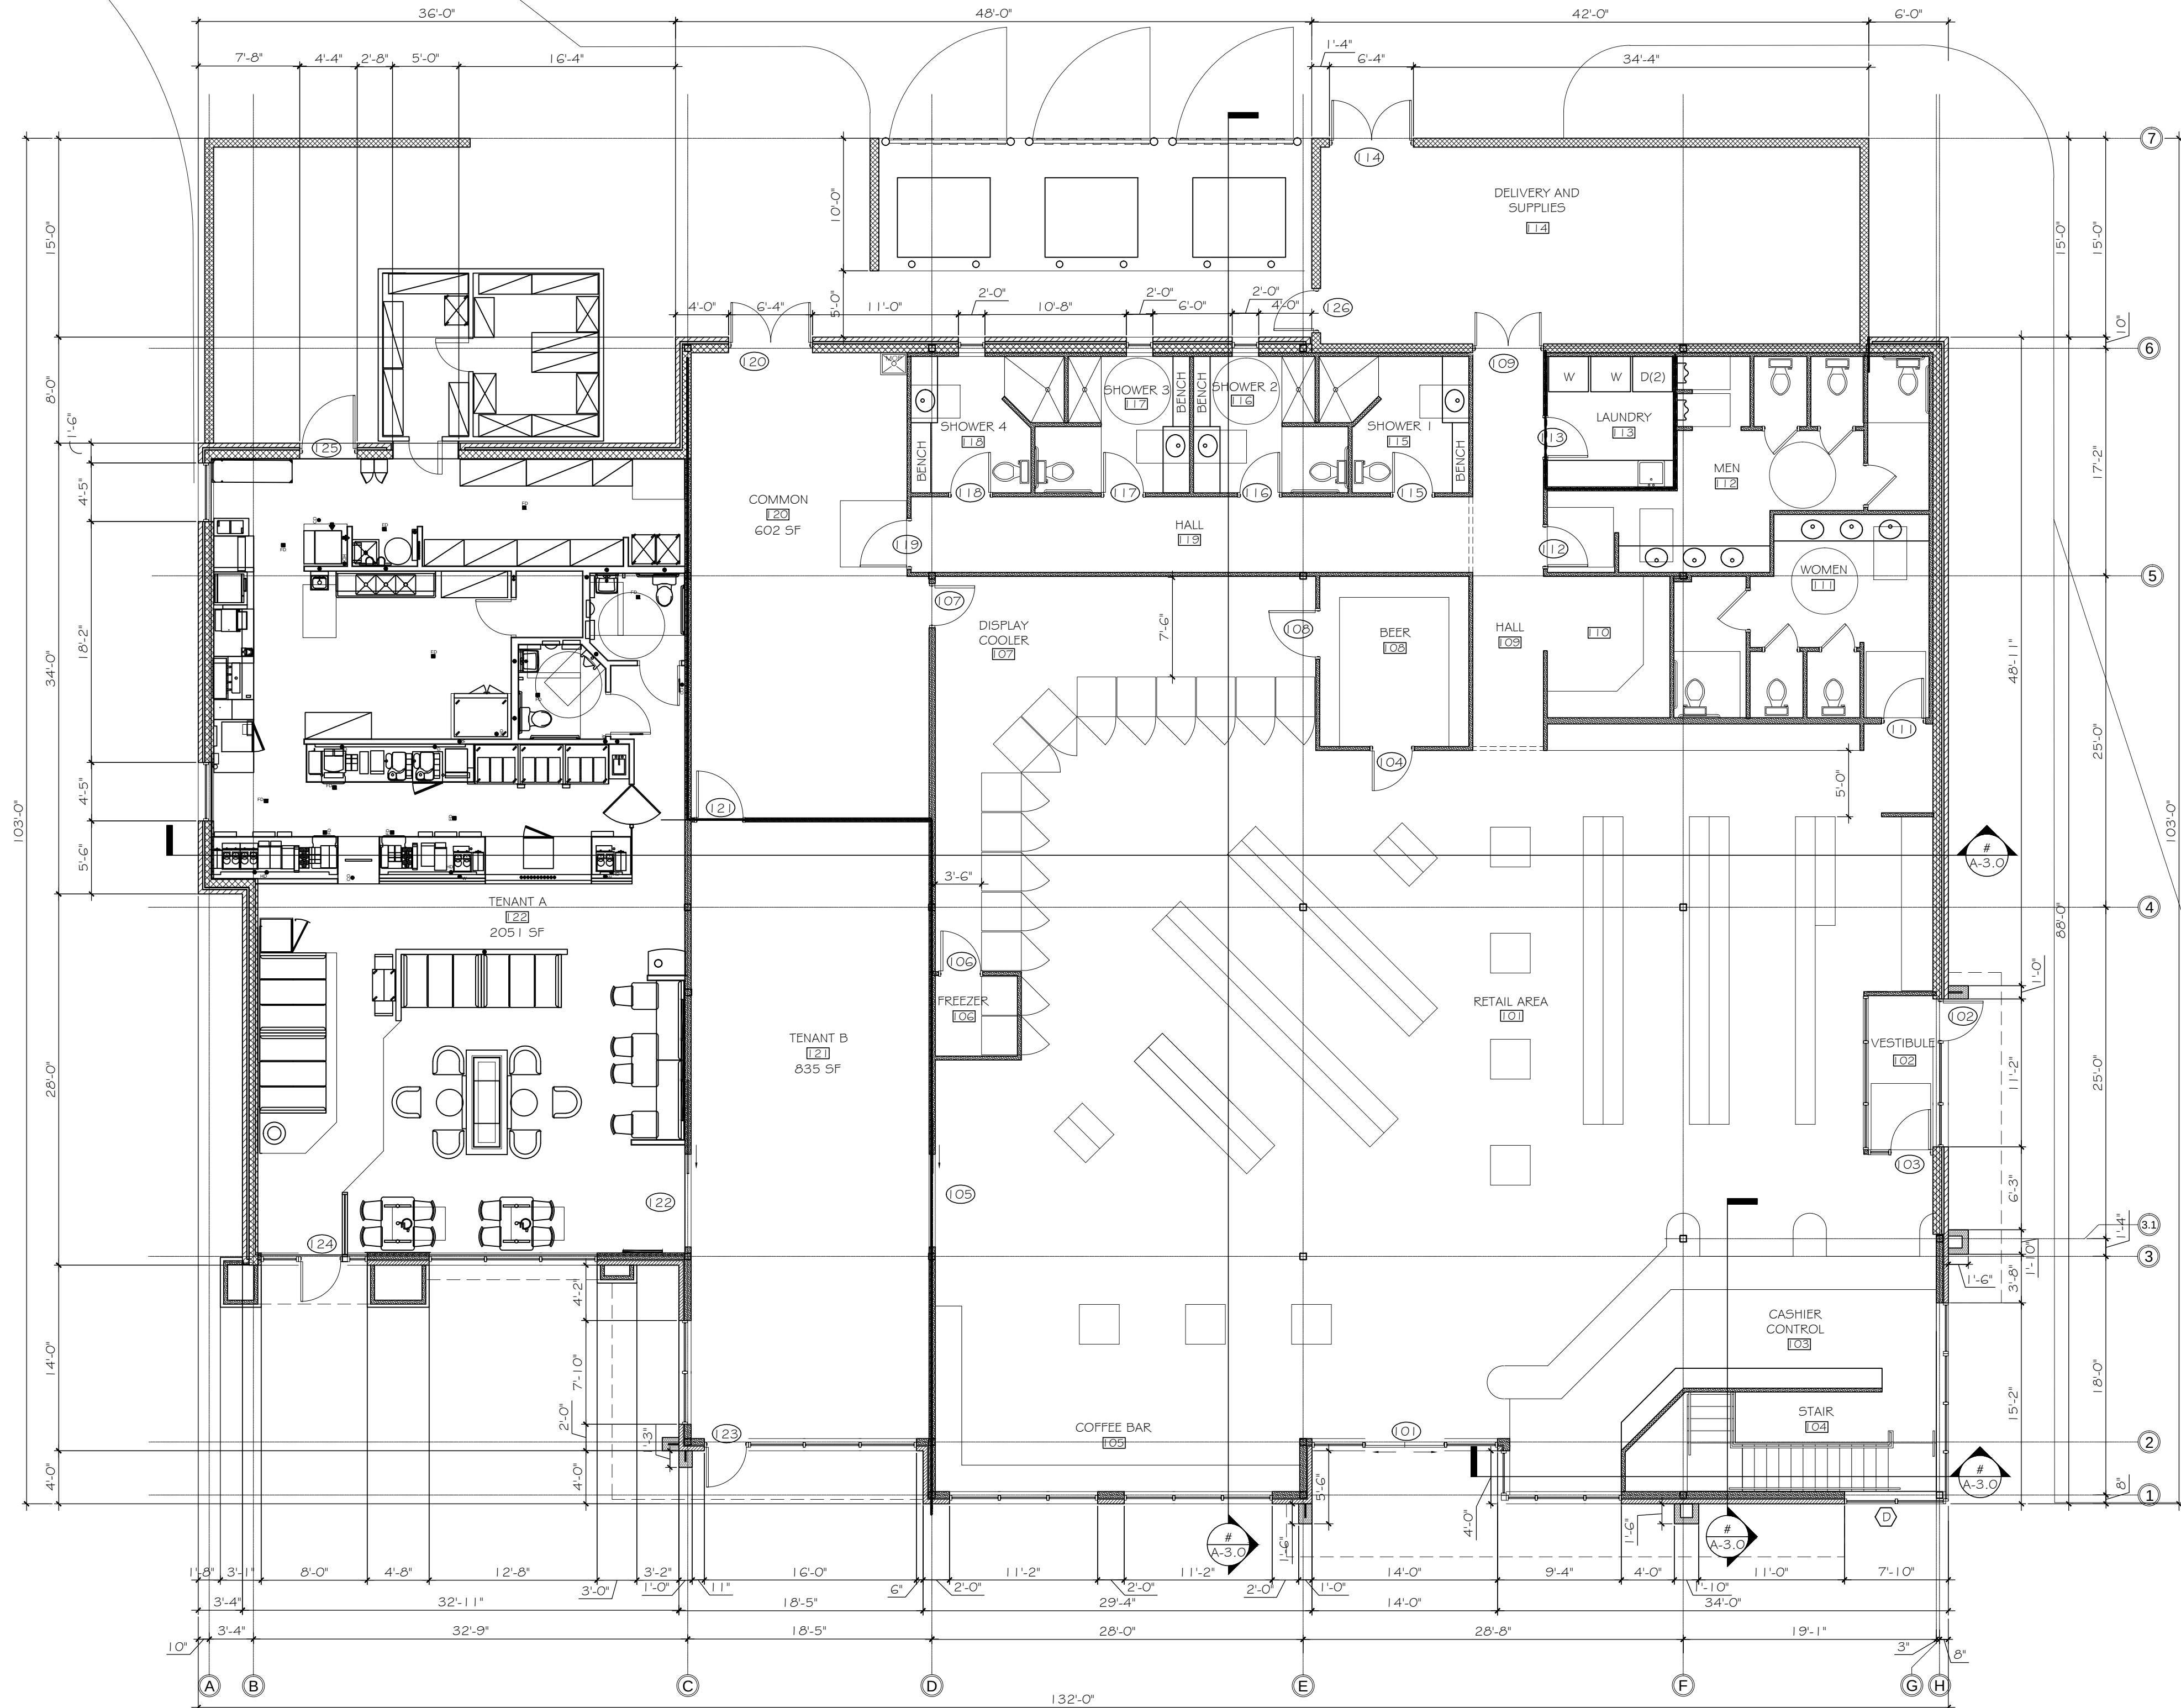

1 FLOOR PLAN
SCALE: 1/8" = 1'-0"

TENANT A = 2,051 SF
TENANT B = 835 SF
TRUCK WORLD = 7,630 SF
OFFICE (2ND FLOOR) = 242 SF
TOTAL = 10,758 SF

BUILDING FOOT PRINT 11,082

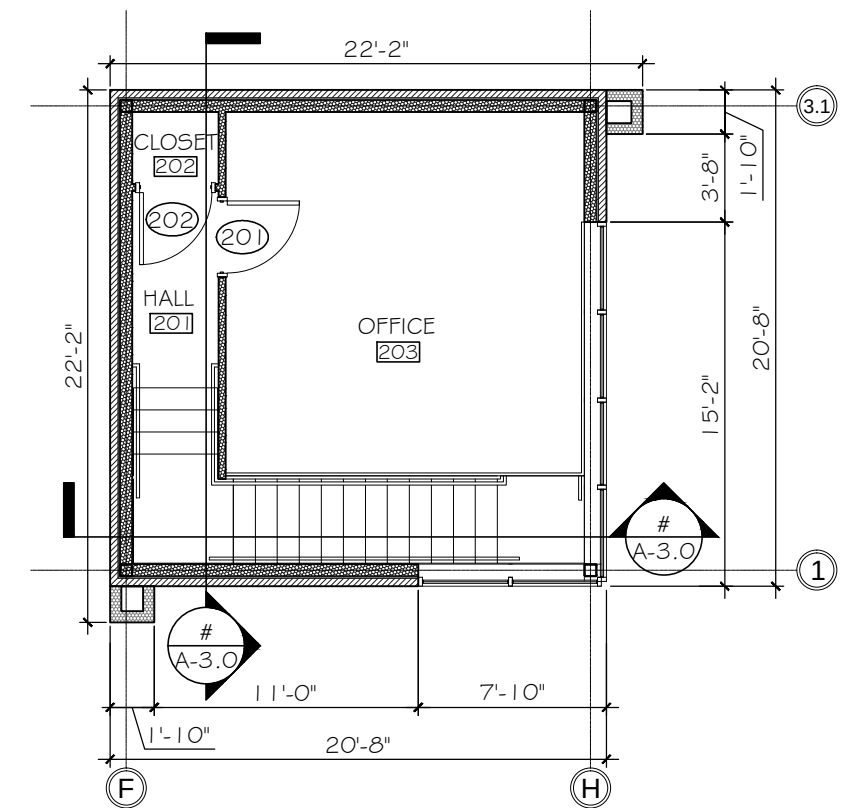

2 MEZZANINE PLAN
SCALE: 1/8" = 1'-0"

ARCHITECT
DAVID P. HARRIS JR. LICENSE # 14616
EXPIRATION DATE: 12/31/2015

PROJECT: NEW CONSTRUCTION FOR:

REVISIONS:

DRAWING TITLE:

FLOOR PLAN

PROJECT NUMBER:
15-0610

CHECKED BY:
DPH

DATE:
3.25.16

SCALE:
AS NOTED

DRAWN BY:
SCS

SHEET #:

A-1.0