

PROJECT:
LABXPRESS

SIDE MARK:
LAB FURNISHINGS FIT - OUT

DEALER:
DEALER

OMNI DESIGNER:
TT

SCALE:
NOT TO SCALE

ORIGINAL DATE:
07/26/2021

QUOTE NUMBER:
OE6946

DEALER/CLIENT SIGNOFF:

REVISION	DATE

A-1

SHEET NUMBER



FLOOR PLAN

PROJECT:
LABXPRESS

SIDE MARK:
LAB FURNISHINGS FIT - OUT

DEALER:
DEALER

OMNI DESIGNER:
TT

SCALE:
NOT TO SCALE

ORIGINAL DATE:
07/26/2021


QUOTE NUMBER:
OE6946

DEALER/CLIENT SIGNOFF:


REVISION	DATE

A-2

SHEET NUMBER

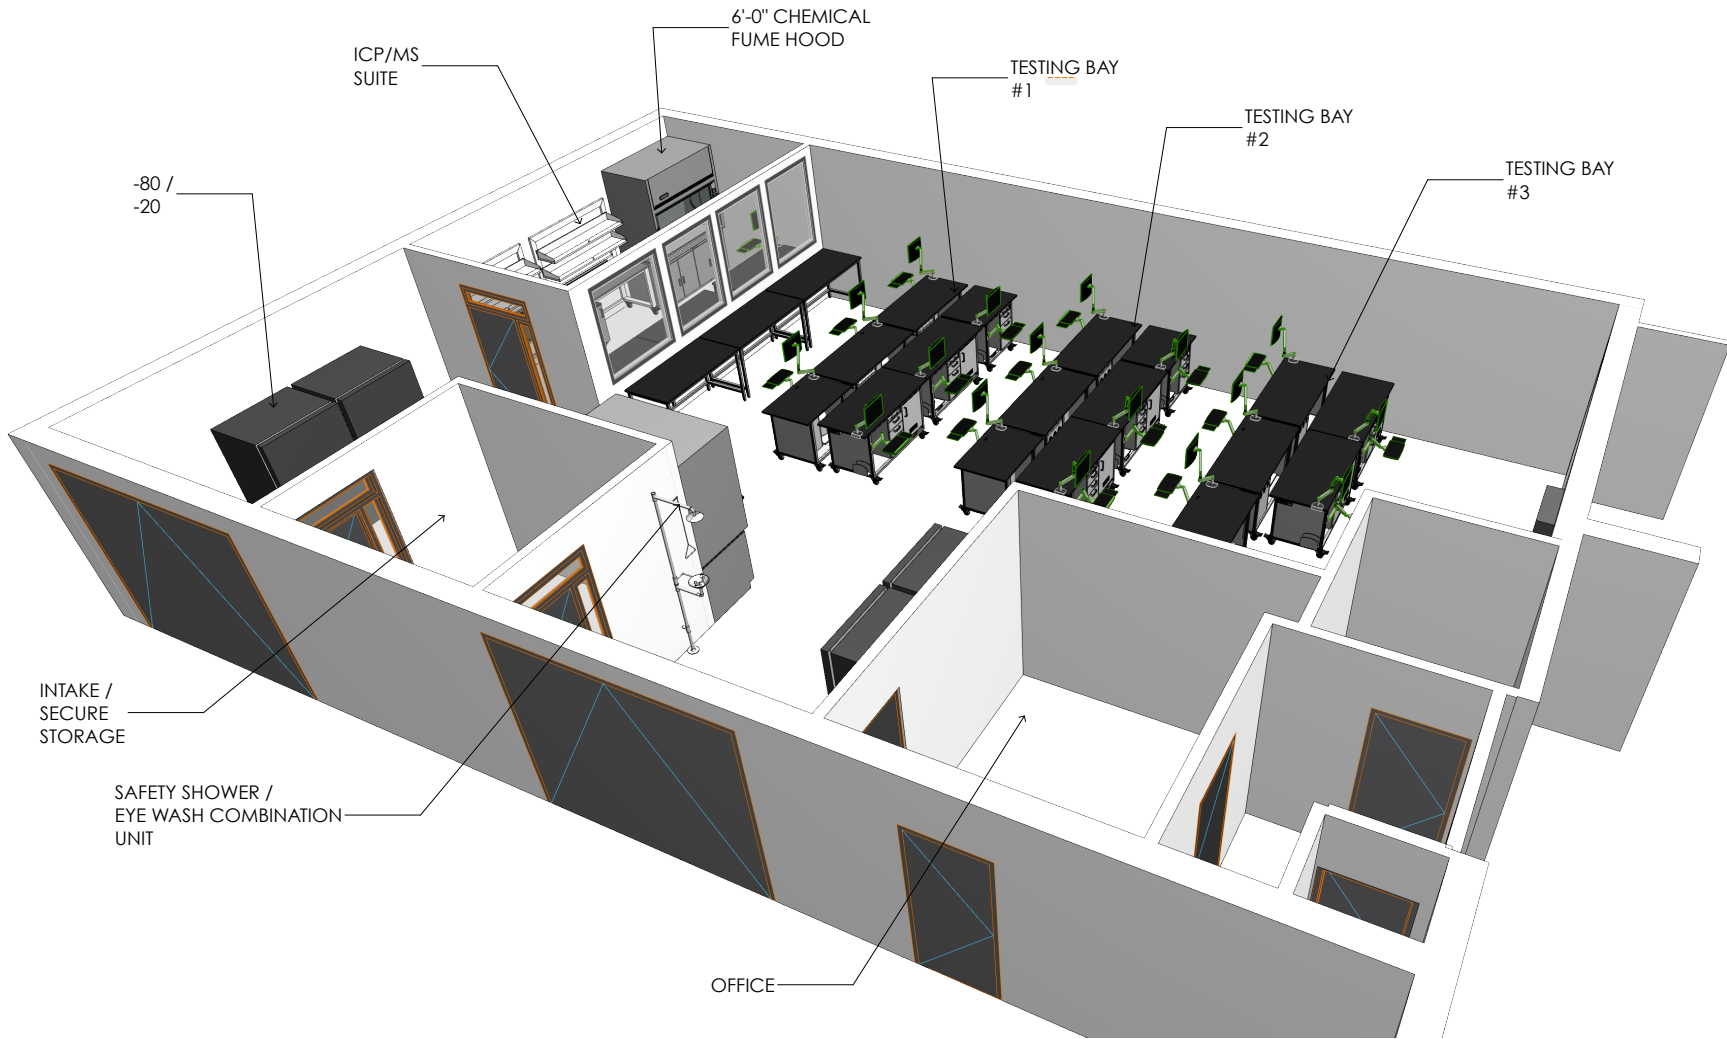

TESTING
LABORATORY
PERSPECTIVE I

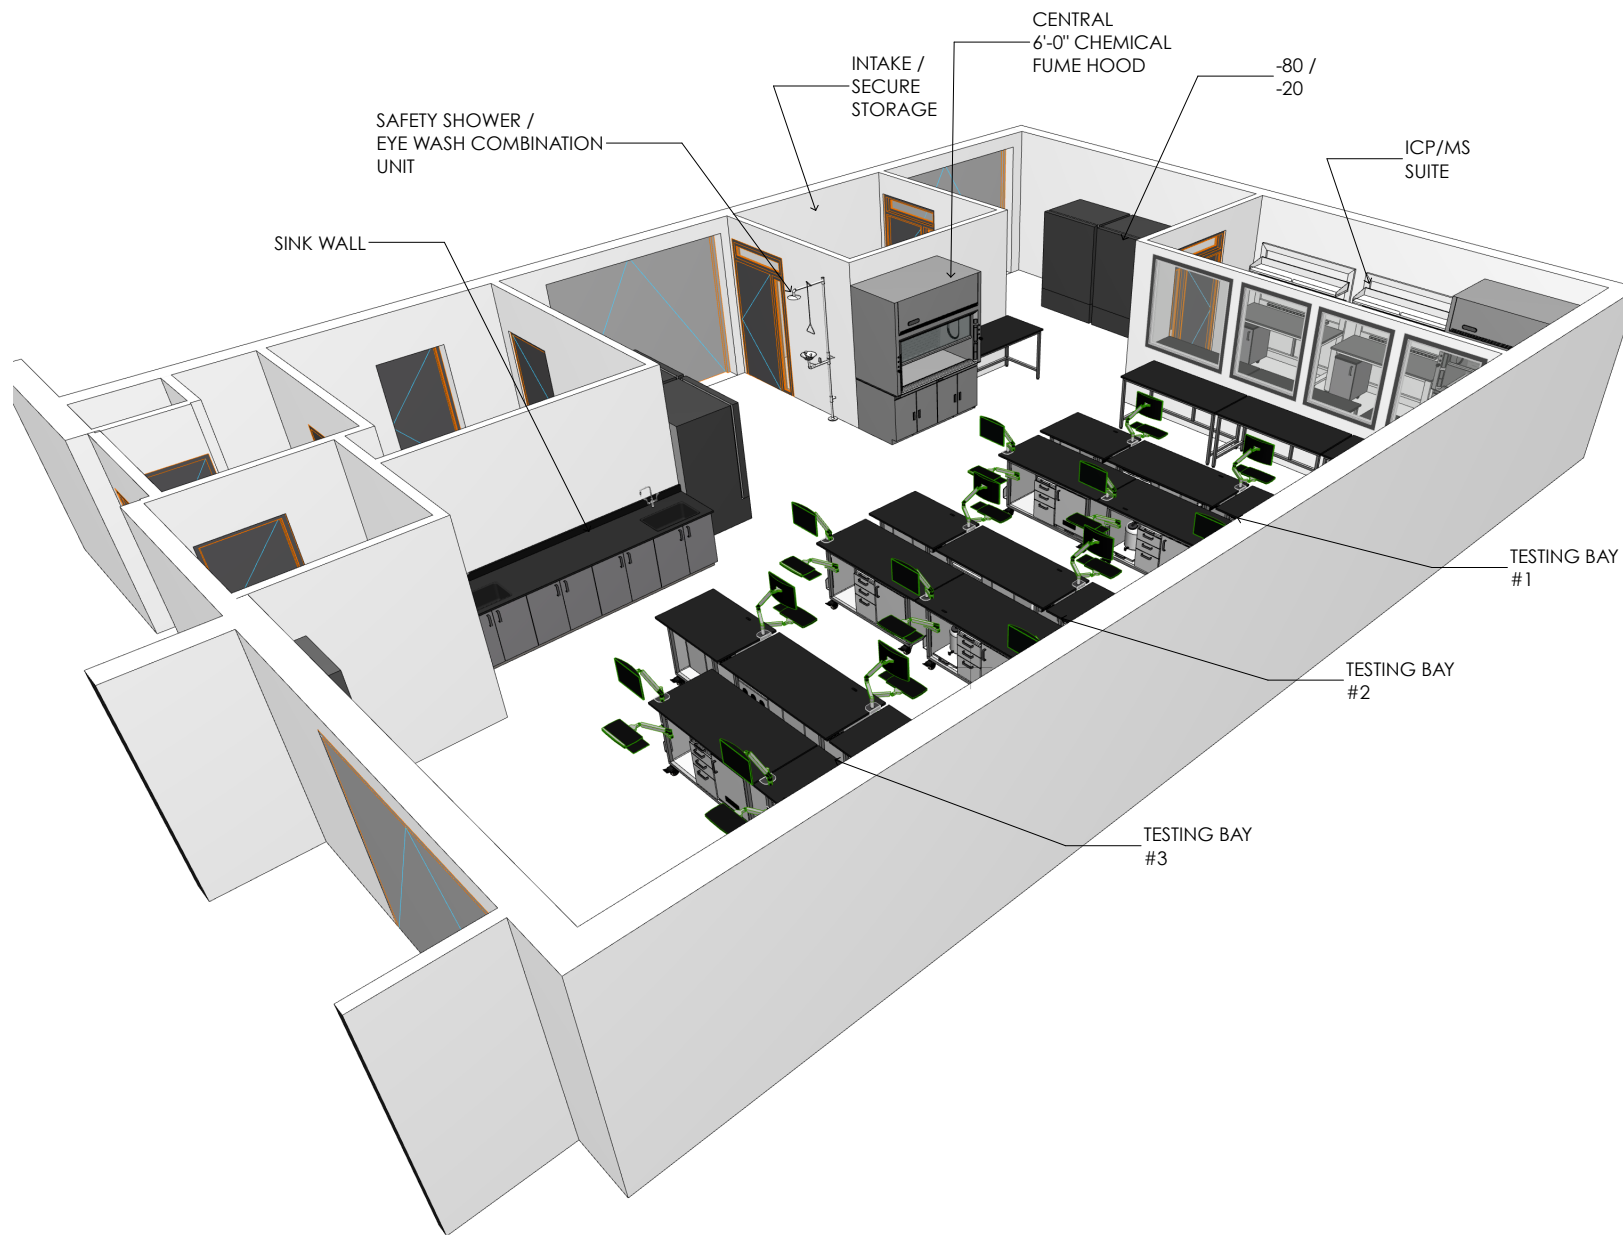

OMNILAB
SOLUTIONS
505 RALEIGH AVENUE
EL CAJON, CA 92020
619-579-6664 TEL
619-579-2705 FAX

PROJECT:
LABXPRESS

SIDE MARK:
LAB FURNISHINGS FIT - OUT

DEALER:
DEALER

OMNI DESIGNER:
TT

SCALE:
NOT TO SCALE

ORIGINAL DATE:
07/26/2021

QUOTE NUMBER:
OE6946

DEALER/CLIENT SIGNOFF:

REVISION	DATE

A-3
SHEET NUMBER

TESTING LABORATORY PERSPECTIVE II