



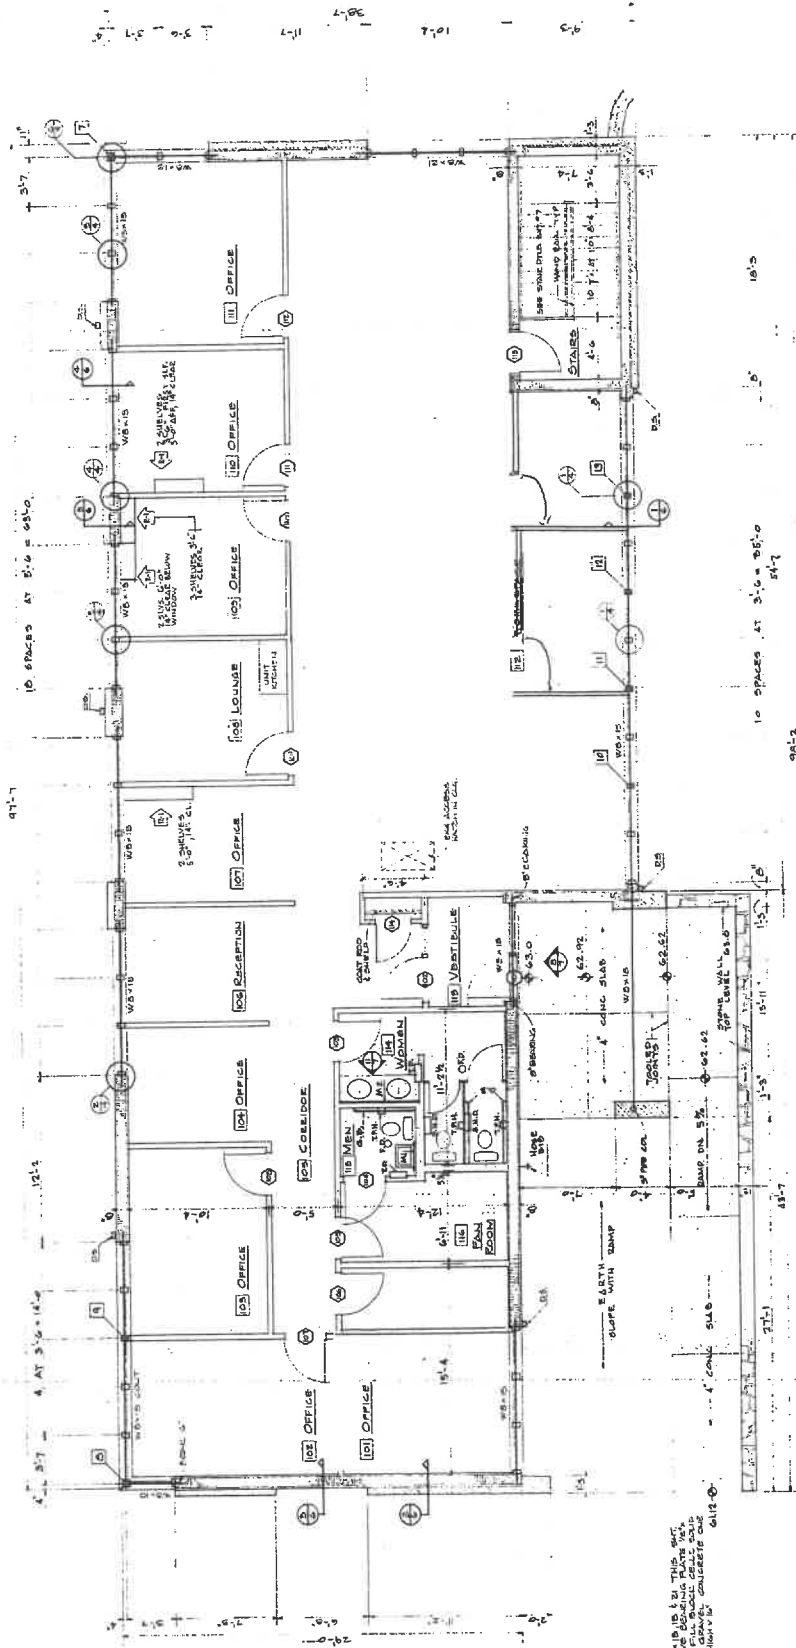

DATE: 10/23/85
 DRAWN BY: JPK
 CHECKED BY: JPK
 APPROVED BY: JPK

REVISIONS:
 1. 10/23/85
 2. 11/17/85

NOTE: REV. 1

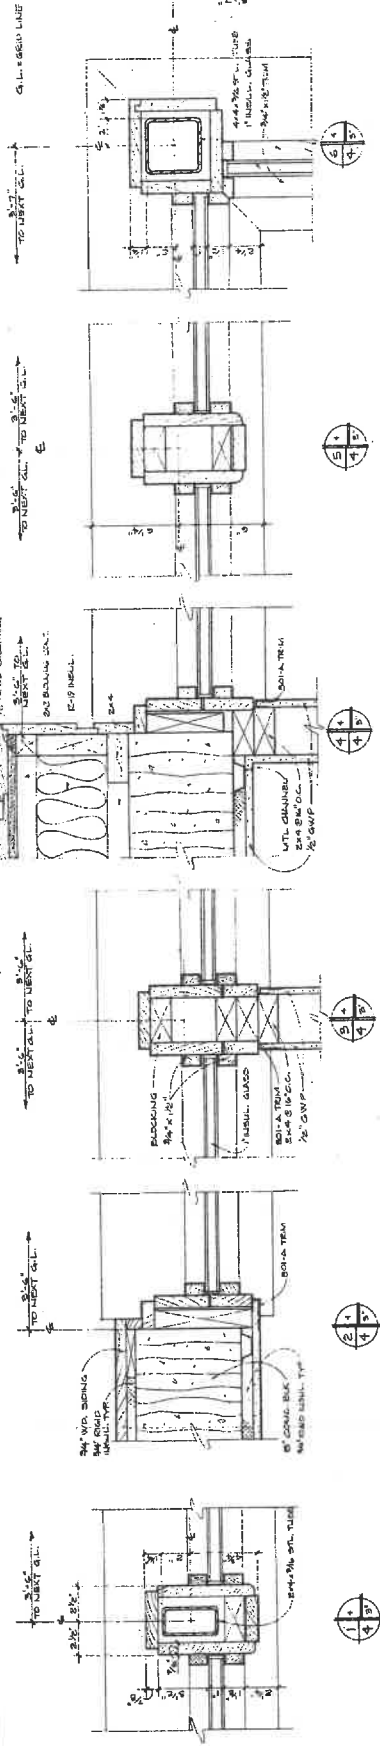

MAIN FLOOR PLAN

NOTE: ALL WORK TO BE DONE IN ACCORDANCE WITH THE 1985 INTERNATIONAL BUILDING CODE AND THE 1985 NORTH CAROLINA BUILDING CODE. ALL WORK TO BE DONE IN ACCORDANCE WITH THE 1985 INTERNATIONAL BUILDING CODE AND THE 1985 NORTH CAROLINA BUILDING CODE.