

Hutton & Hutton
Architects & Engineers

COLUMBUS REGIONAL HOSPITAL
COLUMBUS IMAGING CENTER RENOVATION
COLUMBUS, INDIANA

COMPOSITE FIRST FLOOR PLAN - EXISTING

Revisions

THIS PRINT IS THE PROPERTY OF
HUTTON & HUTTON ARCHITECTS
& ENGINEERS AND IS CONFIDENTIAL.
IT IS NOT TRANSFERABLE AND
IS FURNISHED WITH THE CLEAR
UNDERSTANDING THAT IT IS NOT
TO BE TRACED OR OTHERWISE
REPRODUCED WITHOUT PERMISSION
AND IS RETURNABLE UPON REQUEST.

Job No.


CRH1504

Date:

05-27-15

Sheet No.

A1.0

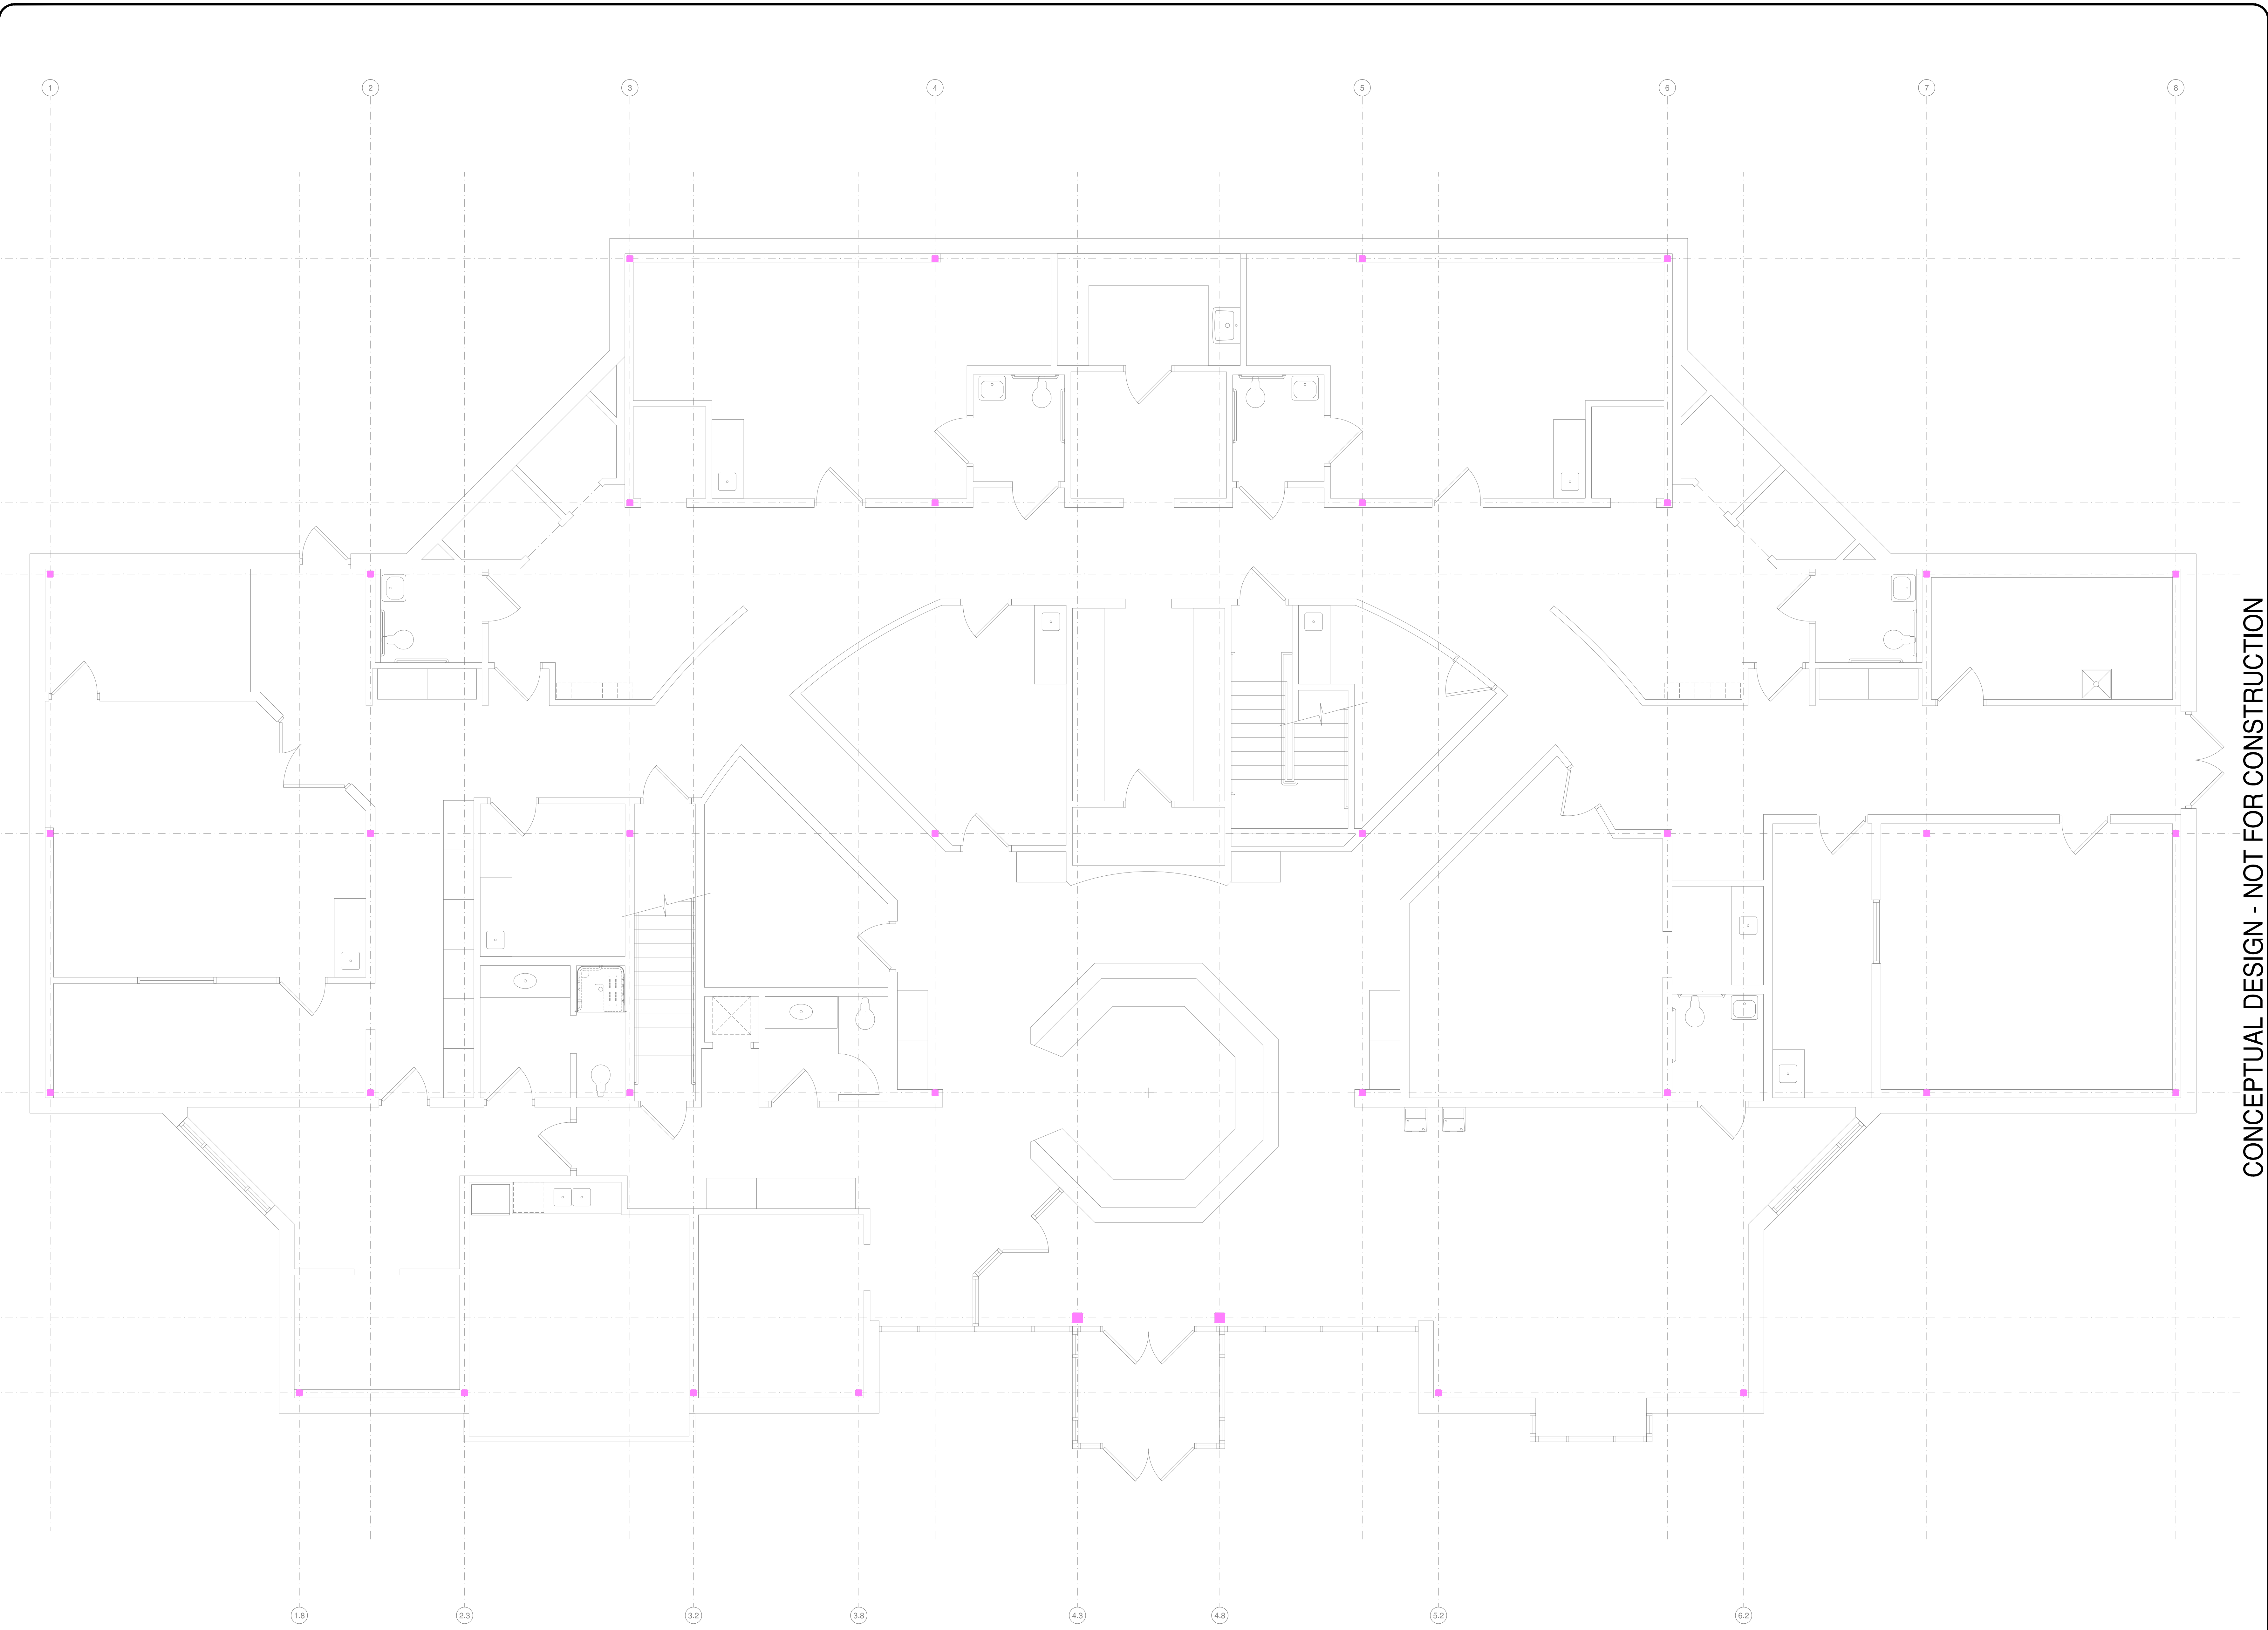

CONCEPTUAL DESIGN - NOT FOR CONSTRUCTION



COMPOSITE FIRST FLOOR PLAN - EXISTING

SCALE: 1/4"=1'-0"