


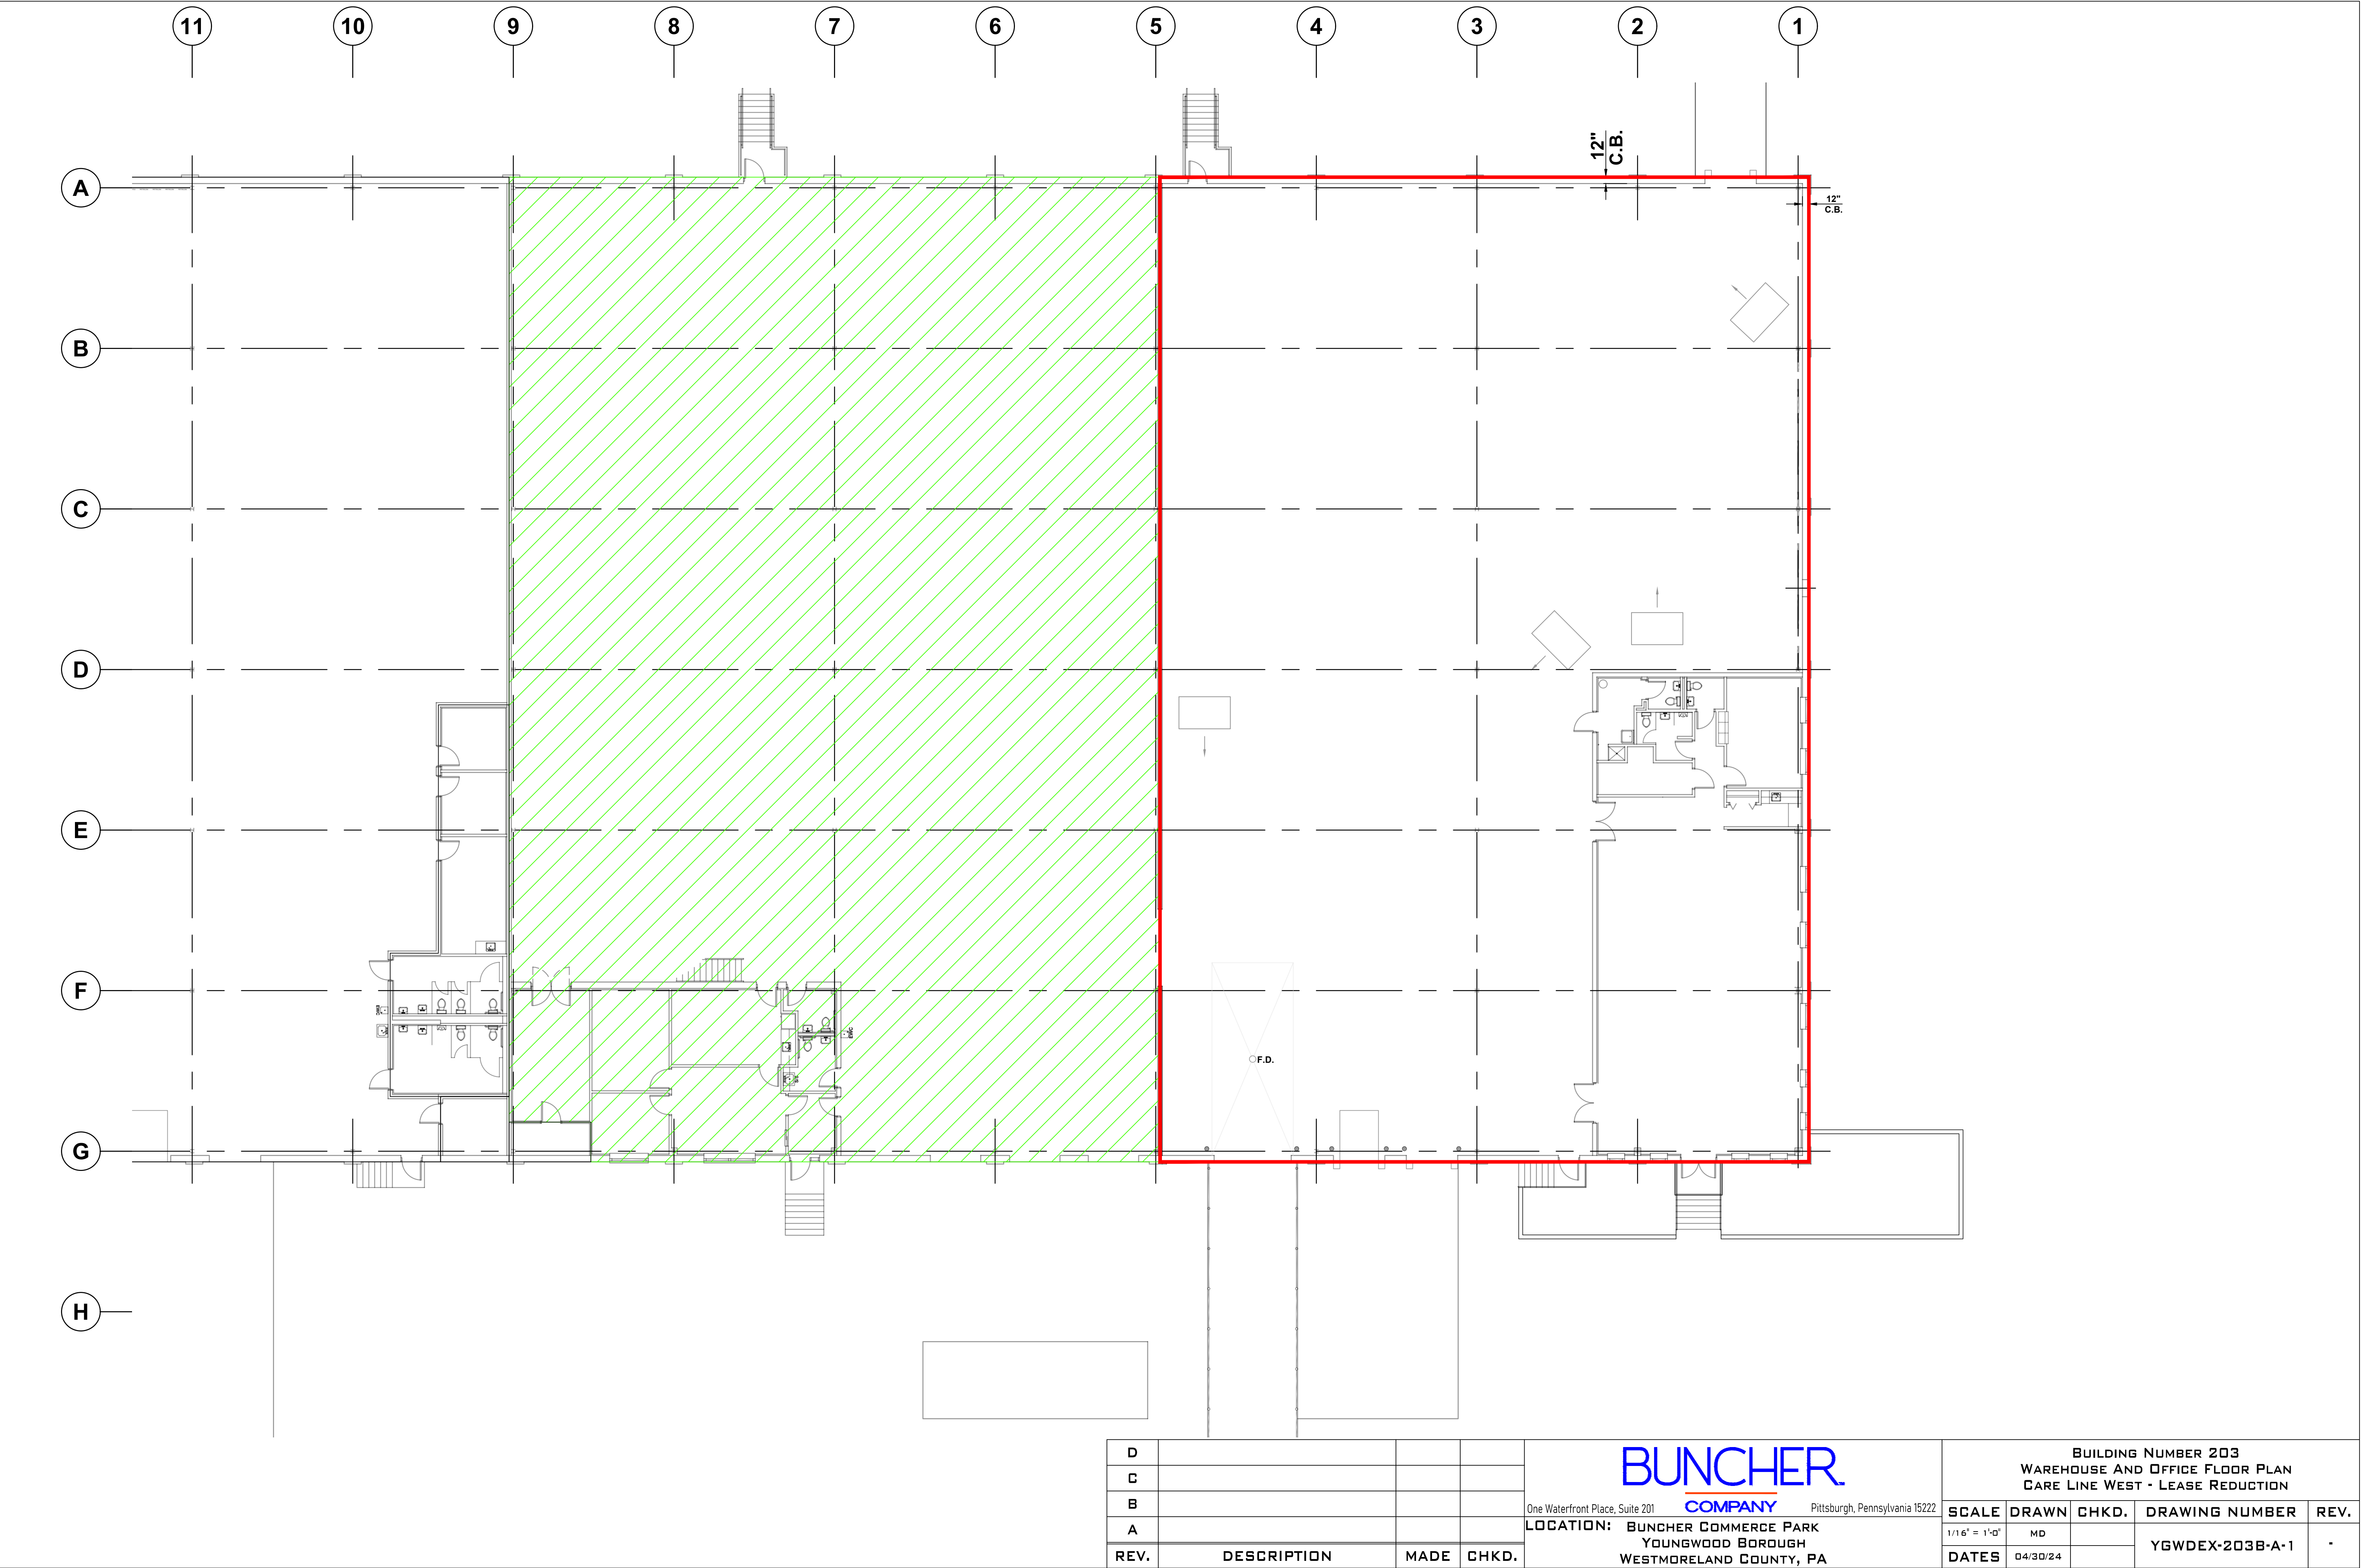

D				BUNCHER COMPANY One Waterfront Place, Suite 201Pittsburgh, Pennsylvania 15222 LOCATION: BUNCHER COMMERCE PARK YOUNGWOOD BOROUGH WESTMORELAND COUNTY, PA	BUILDING NUMBER 203 WAREHOUSE AND OFFICE FLOOR PLAN CARE LINE WEST - LEASE REDUCTION				
C					SCALE	DRAWN	CHKD.	DRAWING NUMBER	REV.
B					1/16" = 1'-0"	MD		YGWDEX-203B-A-1	.
A					DATES	04/30/24			
REV.	DESCRIPTION	MADE	CHKD.						