

PROJECT NO. 202204
DATE 2.12.2022
DRAWN BY: JM

FLOOR PLAN -
BROADWAY 630

ISSUE:
MEASURED DRAWINGS


2022 JASON MORAN DESIGN, A LIMITED LIABILITY COMPANY
ALL RIGHTS RESERVED. THIS DRAWING IS THE PROPERTY OF JASON MORAN
DESIGN. IT IS TO BE USED ONLY FOR THE PROJECT AND SITE SPECIFICALLY
IDENTIFIED HEREIN. NO PART OF THIS DRAWING IS TO BE REPRODUCED
OR TRANSMITTED IN ANY FORM OR BY ANY MEANS, ELECTRONIC OR
MECHANICAL, INCLUDING PHOTOCOPYING, RECORDING, OR BY ANY
INFORMATION STORAGE AND RETRIEVAL SYSTEM, WITHOUT THE
WRITTEN PERMISSION OF JASON MORAN DESIGN.

DRAWING FOR REVIEW
ONLY - NOT FOR
CONSTRUCTION,
PERMITTING OR
REGULATORY
APPROVAL

620 & 630 BROADWAY
SAN ANTONIO TEXAS 78215

J
|
JASON MORAN
COLLABORATIVE DESIGNER

① 630 BROADWAY FLOOR PLAN
1/8" = 1'-0"

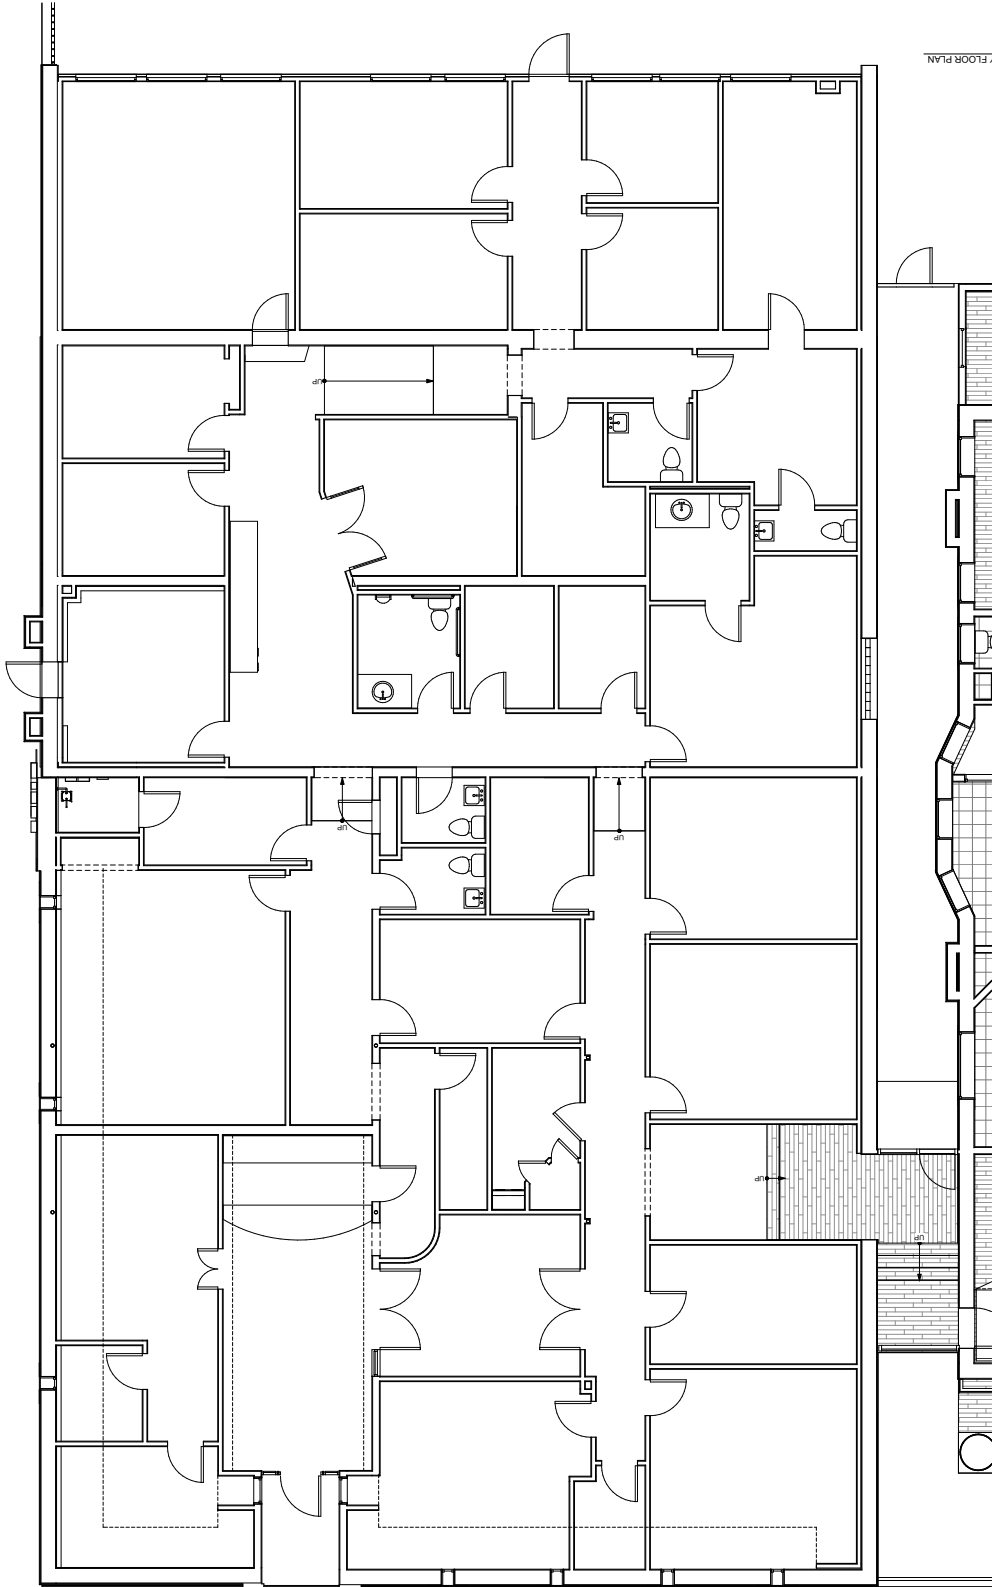

Disclaimer: "Measured Drawing" has been prepared to reflect the ability of Jason Moran Collaborative Design, "your" and others should conduct a careful, independent investigation of the property, if the client, to determine the accuracy of the information. Jason Moran Collaborative Design is not responsible for the accuracy of the information. The client is responsible for the accuracy of the information. Jason Moran's liability is limited to the amount of the fee paid for this project.

PROJECT NO.	202204
DATE	2.12.2022
DRAWN BY:	JM

FLOOR PLAN 630
ROOF

ISSUE
MEASURED DRAWINGS


2022 © JASON MORAN DESIGN. ALL RIGHTS RESERVED. NO PART OF THIS DRAWING MAY BE REPRODUCED OR TRANSMITTED IN ANY FORM OR BY ANY MEANS, ELECTRONIC OR MECHANICAL, WITHOUT PERMISSION IN WRITING FROM JASON MORAN DESIGN.

DRAWING FOR REVIEW
ONLY - NOT FOR
CONSTRUCTION,
PERMITTING OR
REGULATORY
APPROVAL

620 & 630 BROADWAY
SAN ANTONIO TEXAS 78215

J
/

JASON MORAN
COLLABORATIVE DESIGNER

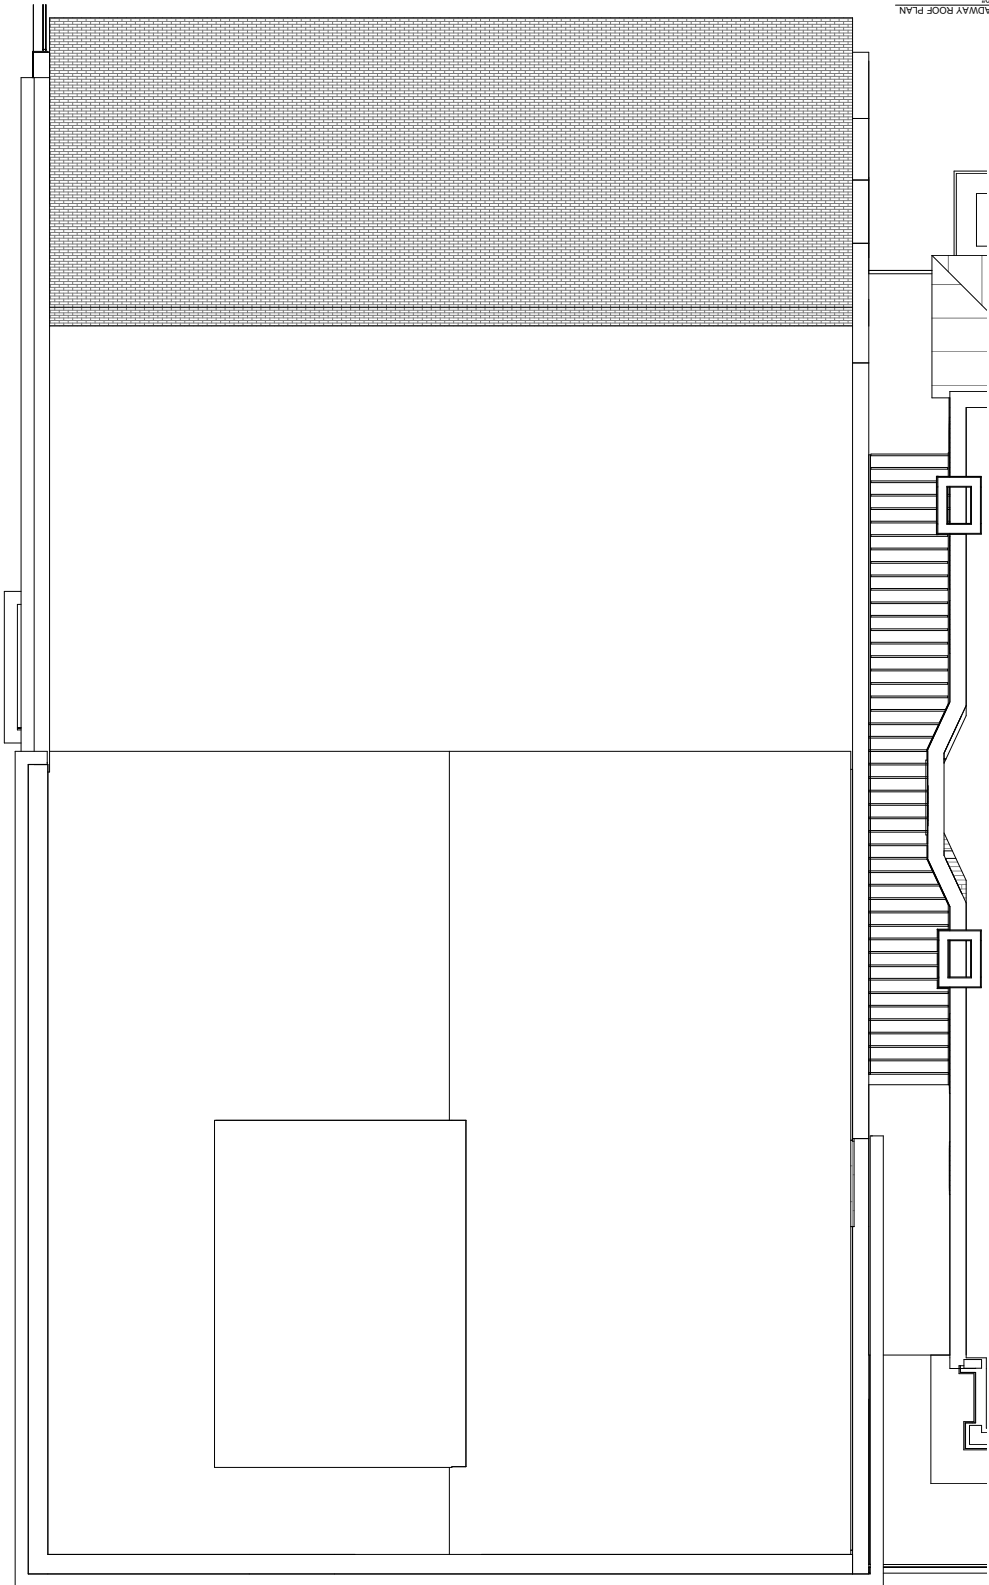

Disclaimer: "Measured Drawing" has been constructed to reflect the ability of Jason Moran Collaborative Design. Your and others should conduct a careful, independent investigation of the property, if the need to determine the accuracy of the information shown on this drawing. Jason Moran Collaborative Design is not responsible for any errors or omissions on this drawing. The user of this drawing is advised that Jason Moran's liability is limited to the amount of the fee paid for this project.