

**GENERAL NOTE:**

1. IT IS THE INTENT OF THESE PLANS TO COMPLY WITH ALL CITY OF BRYAN GUIDELINES, CODES AND REQUIREMENTS.

2. CONSTRUCTION TYPE, 2015 IBC (Type V-A) CHAPTER 6, TABLE 601, AND TABLE 602, TYPE 5-A AND FIRE SEPARATION DISTANCE X > 30.

3. THE FOLLOWING CODES WILL APPLY  
2015 INTERNATIONAL MECHANICAL CODE  
2015 INTERNATIONAL PLUMBING CODE  
2015 INTERNATIONAL ENERGY CONSERVATION CODE  
2015 INTERNATIONAL BUILDING CODE  
2015 INTERNATIONAL FIRE CODE  
2015 NATIONAL ELECTRICAL CODE  
2010 TAS TEXAS ASSOCIATION STANDARD  
2010 ADA STANDARDS

OFFICES	0000 SQFT
STORAGE	0000 SQFT
TOTAL SLAB	0000 SQFT
TOTAL AREA	0000 SQFT

**TEXAS EDGE LLC,  
4013 TEXAS AVE,  
BRYAN,  
BRAZOS COUNTY, TEXAS**

**EDGE MORE CENTER  
EXTERIOR REMODEL**


**AI  
BD**

AMERICAN INSTITUTE OF  
BUILDING DESIGN


ISSUED FOR:	
REVIEW:	
CONSTRUCTION:	
REVISION NO.:	
DRAWN BY:	Victor Drozd

1/4" = 1'  
SCALE:


SHEET NUMBER  
3 of 6  
**A-201**

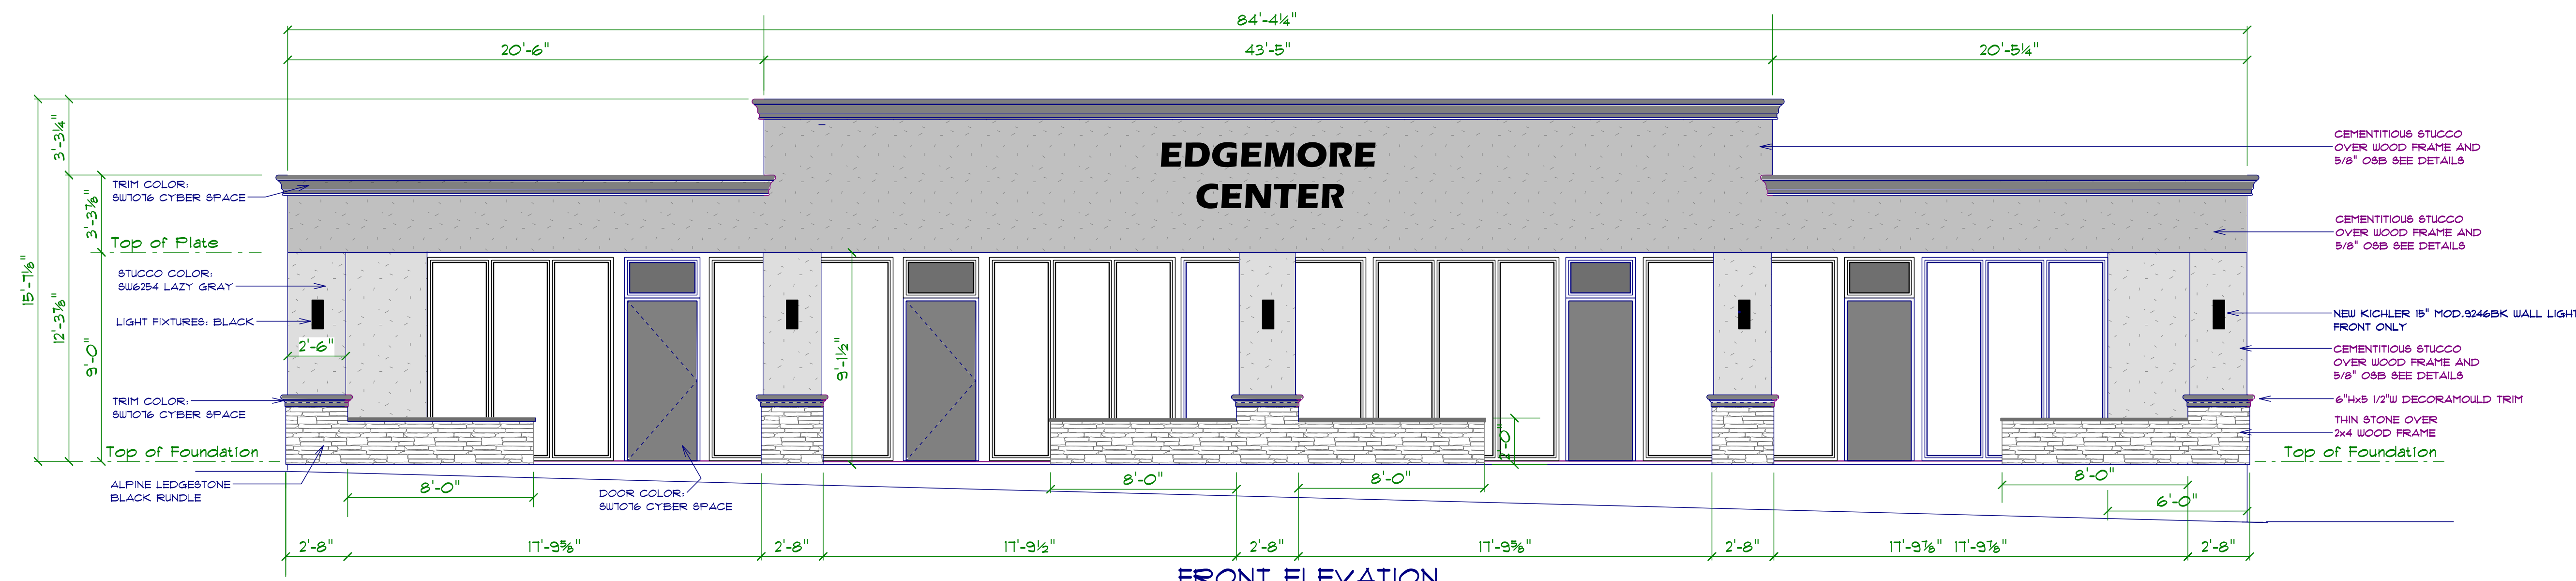


**FRONT ELEVATION  
SOUTH WEST ELEVATION**

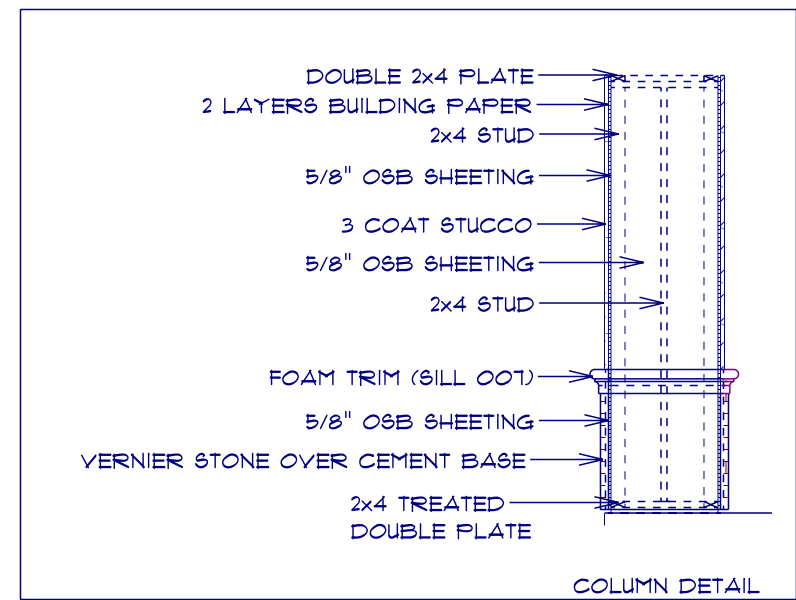


**A**  
501

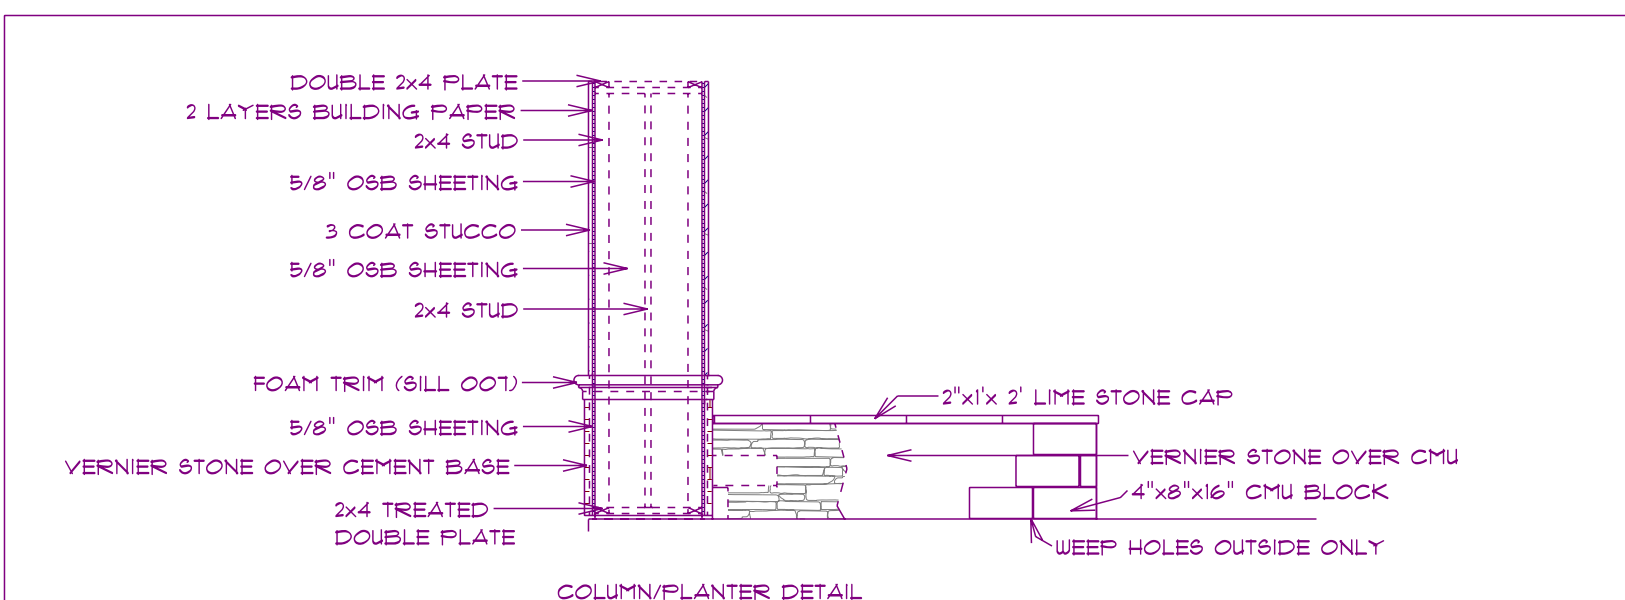


**G**  
501

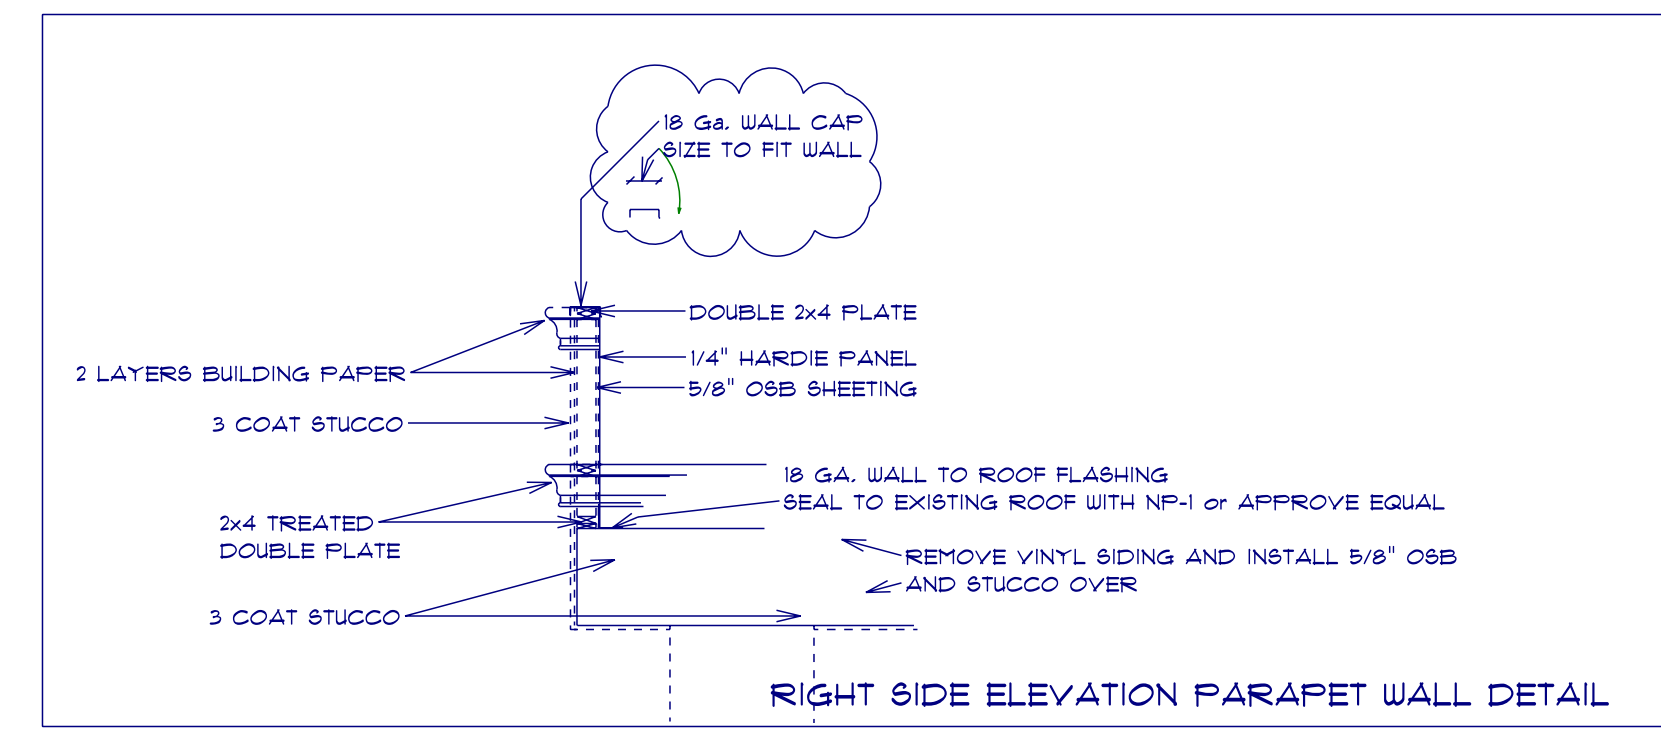


**F**  
501

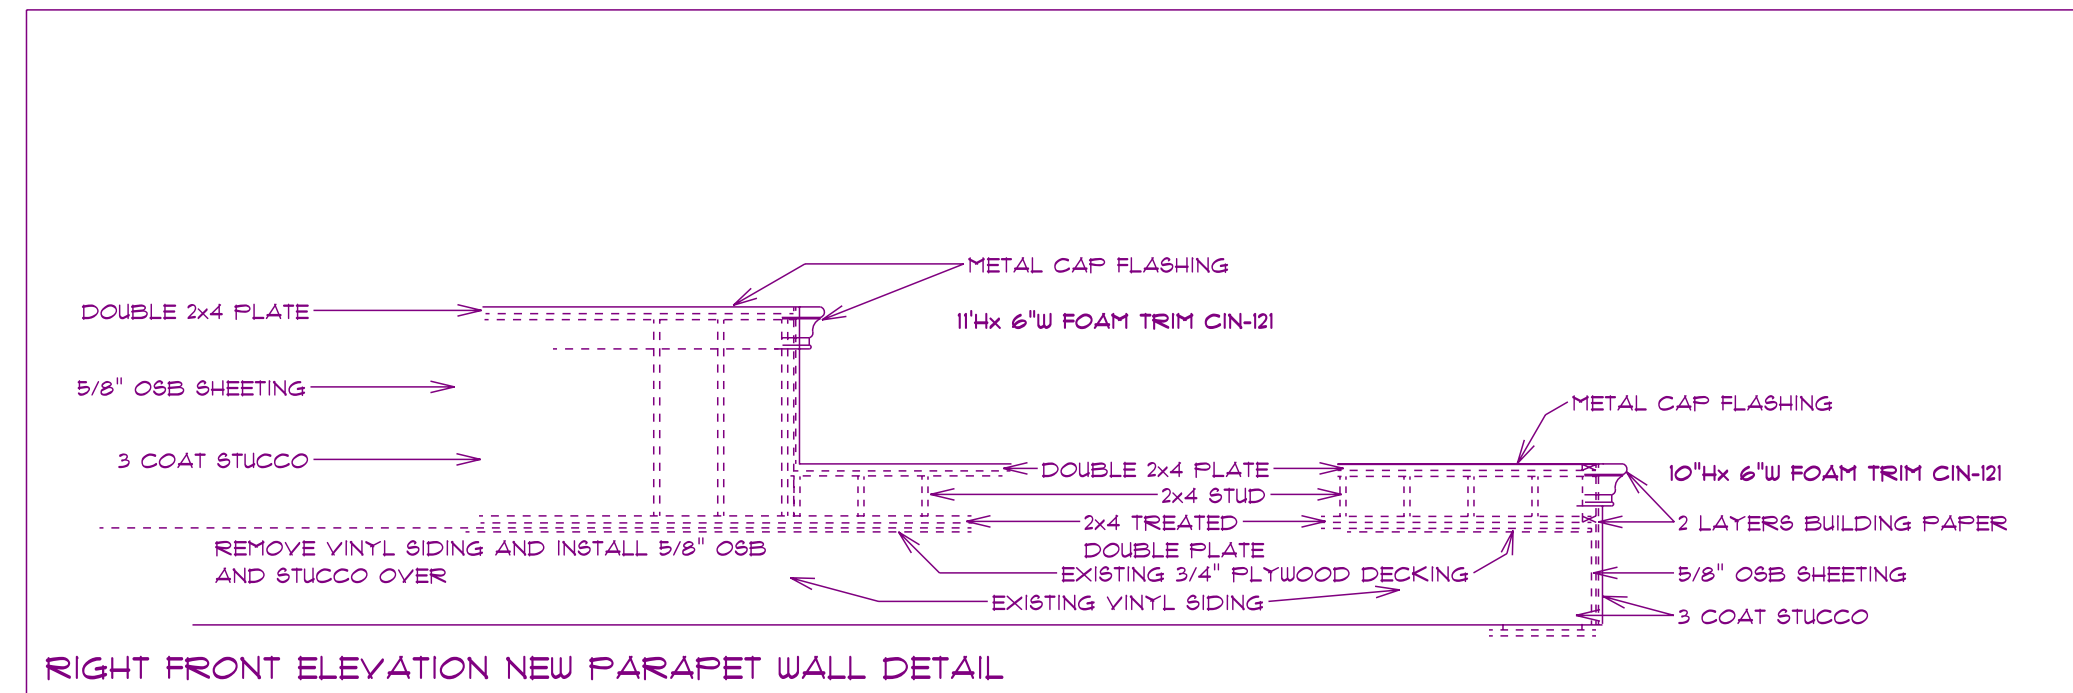

**D**  
501

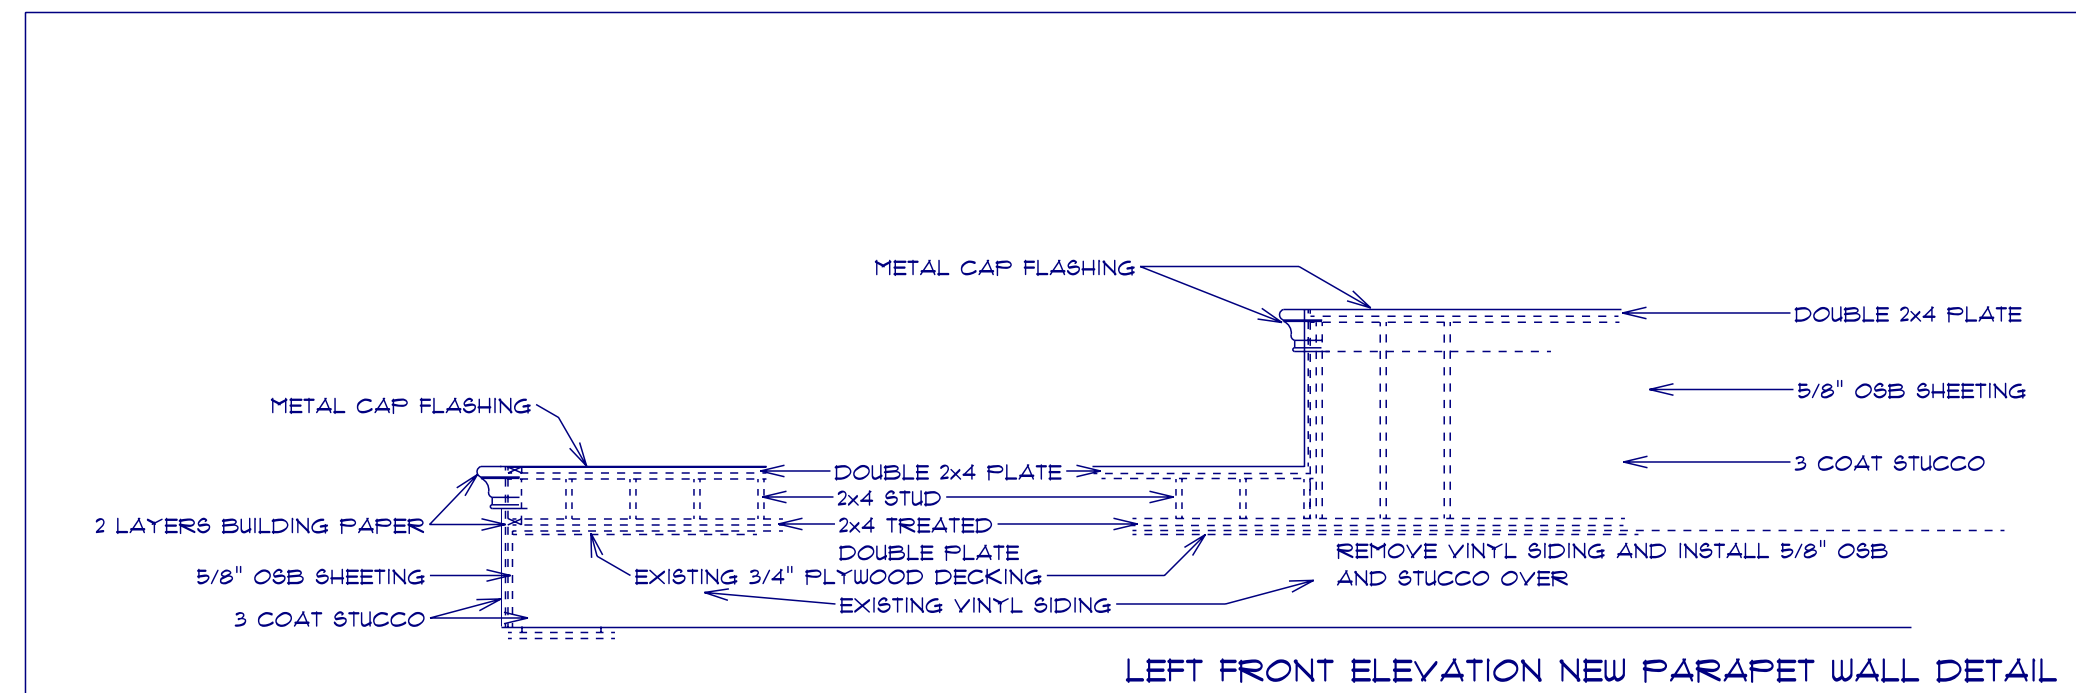

**C**  
501

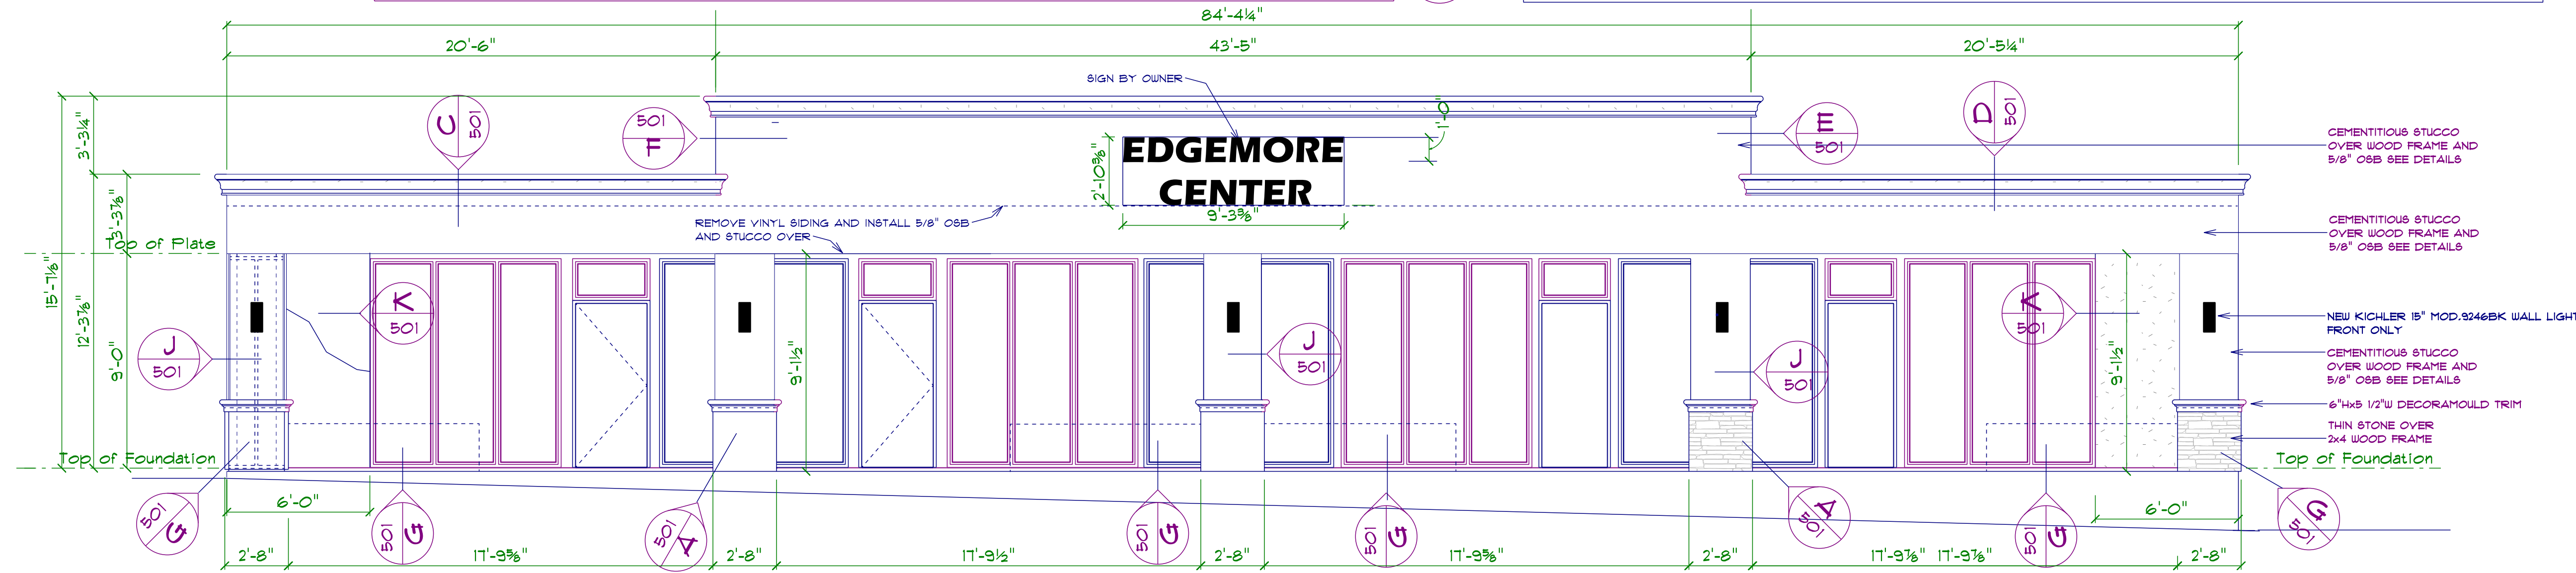

**FRONT ELEVATION  
SOUTH WEST ELEVATION**