
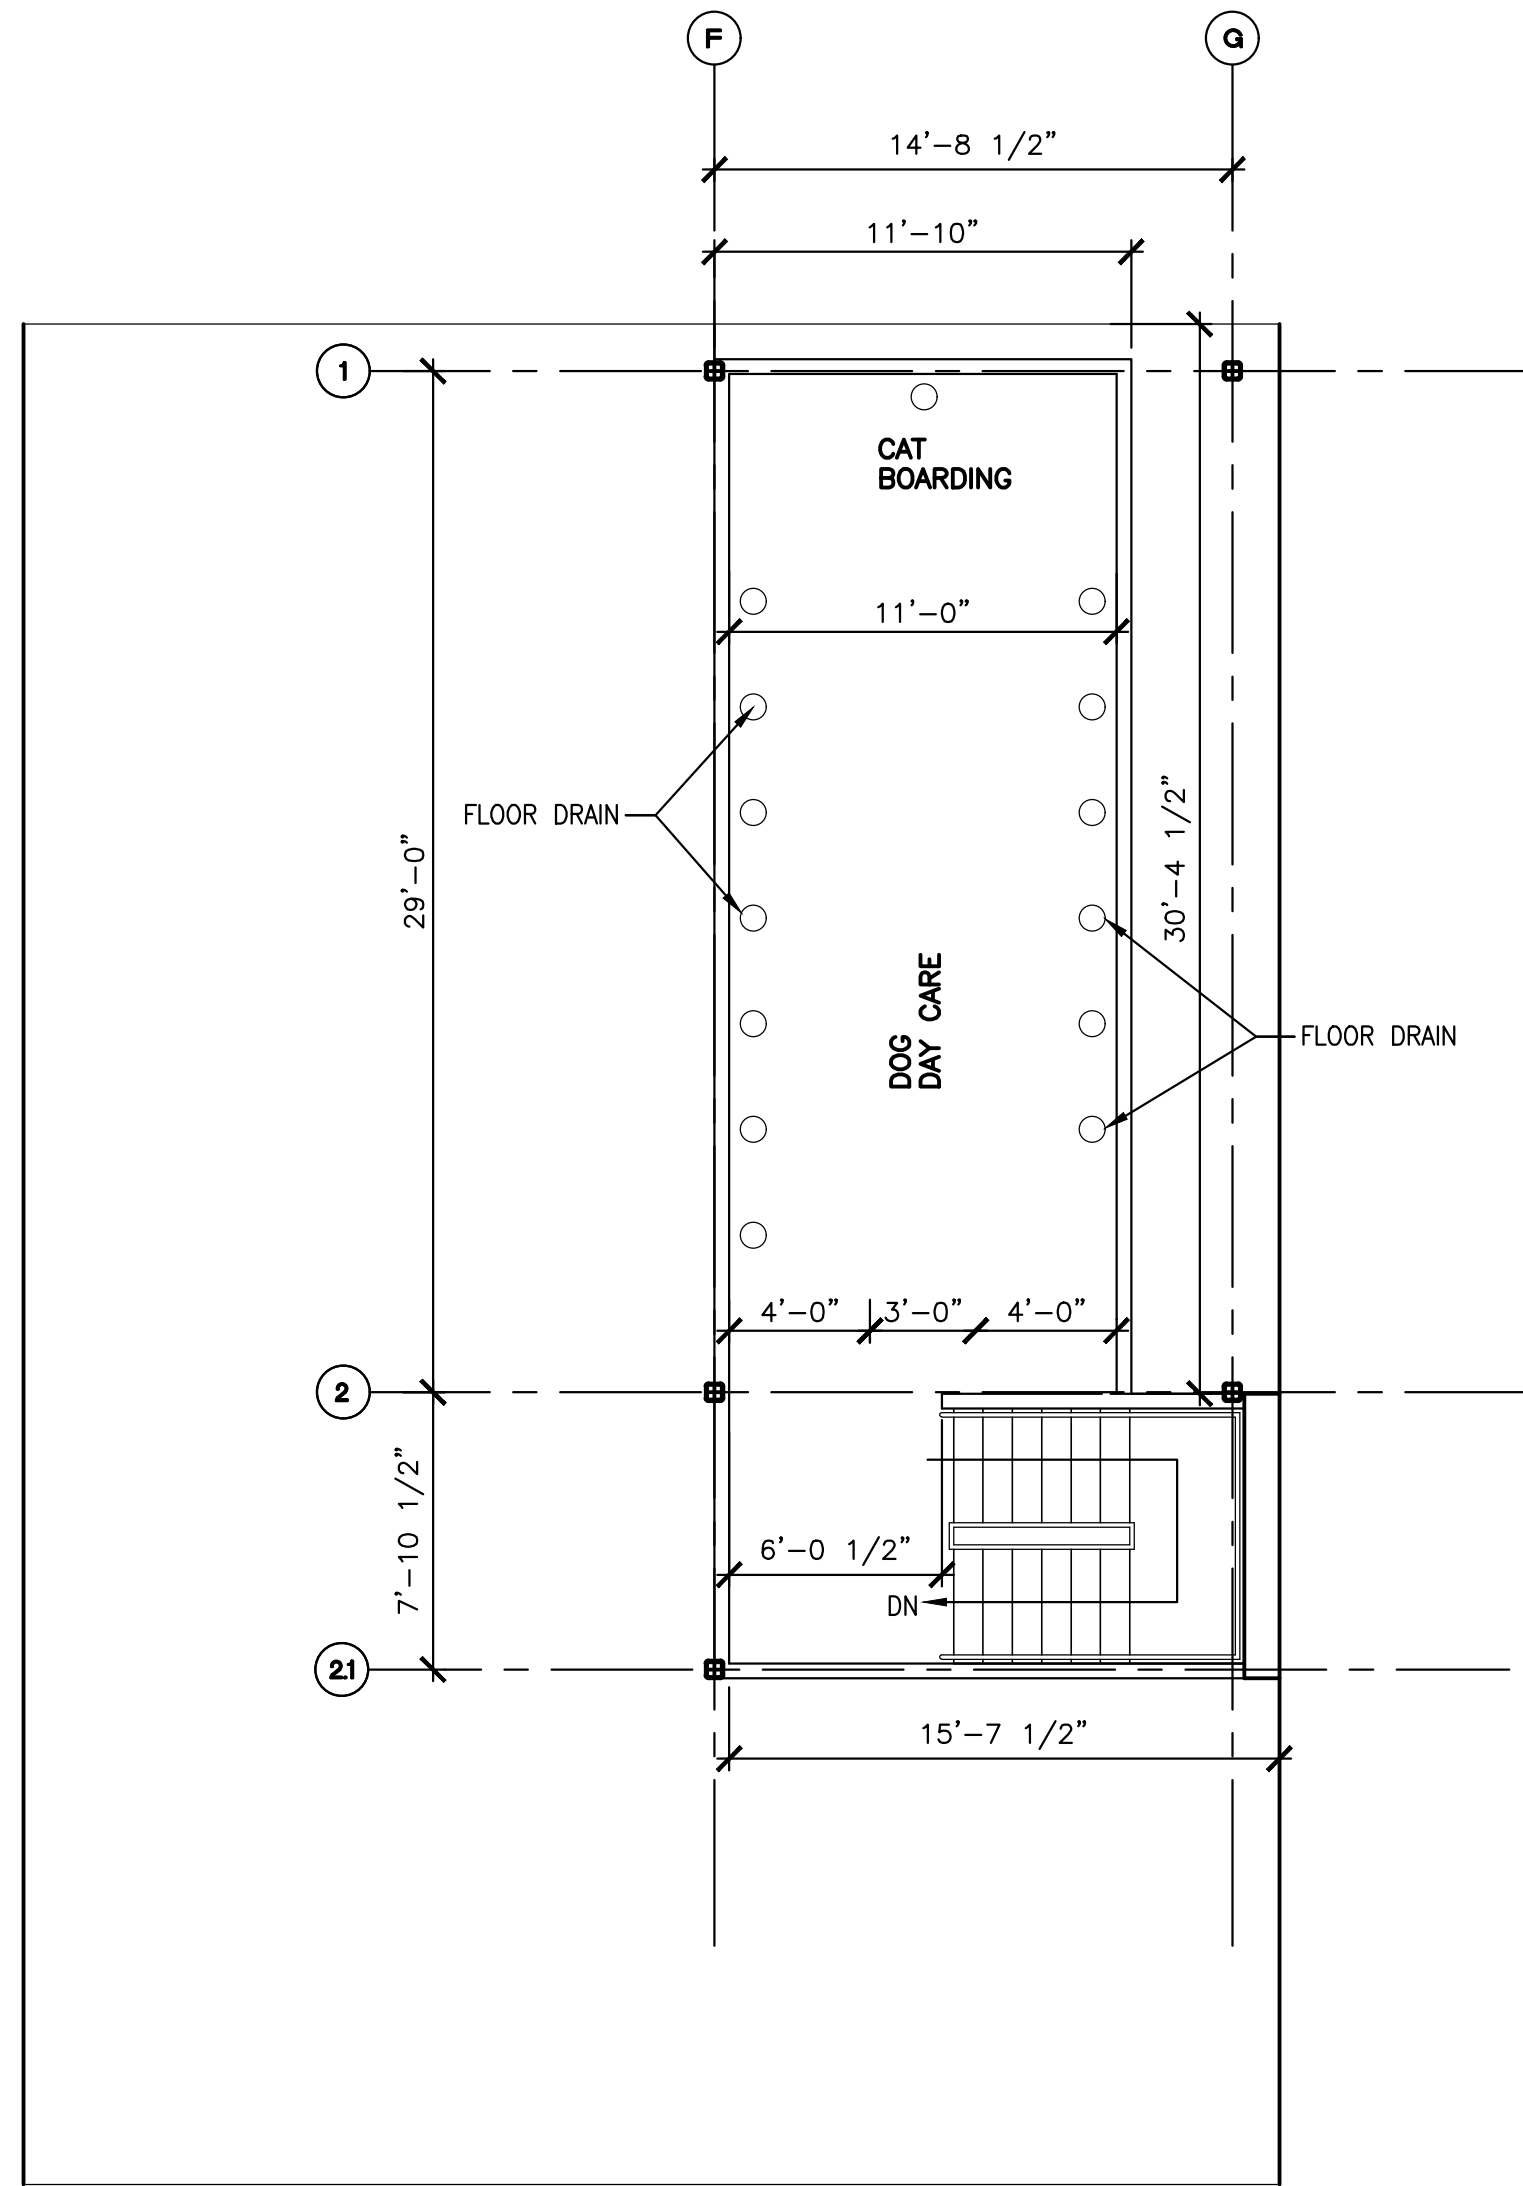
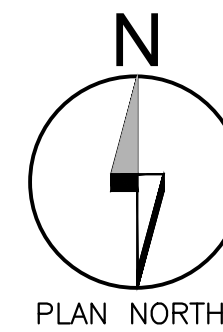


01

MAZZANINE FLOOR PLAN

SCALE: 3/16" = 1'-0"

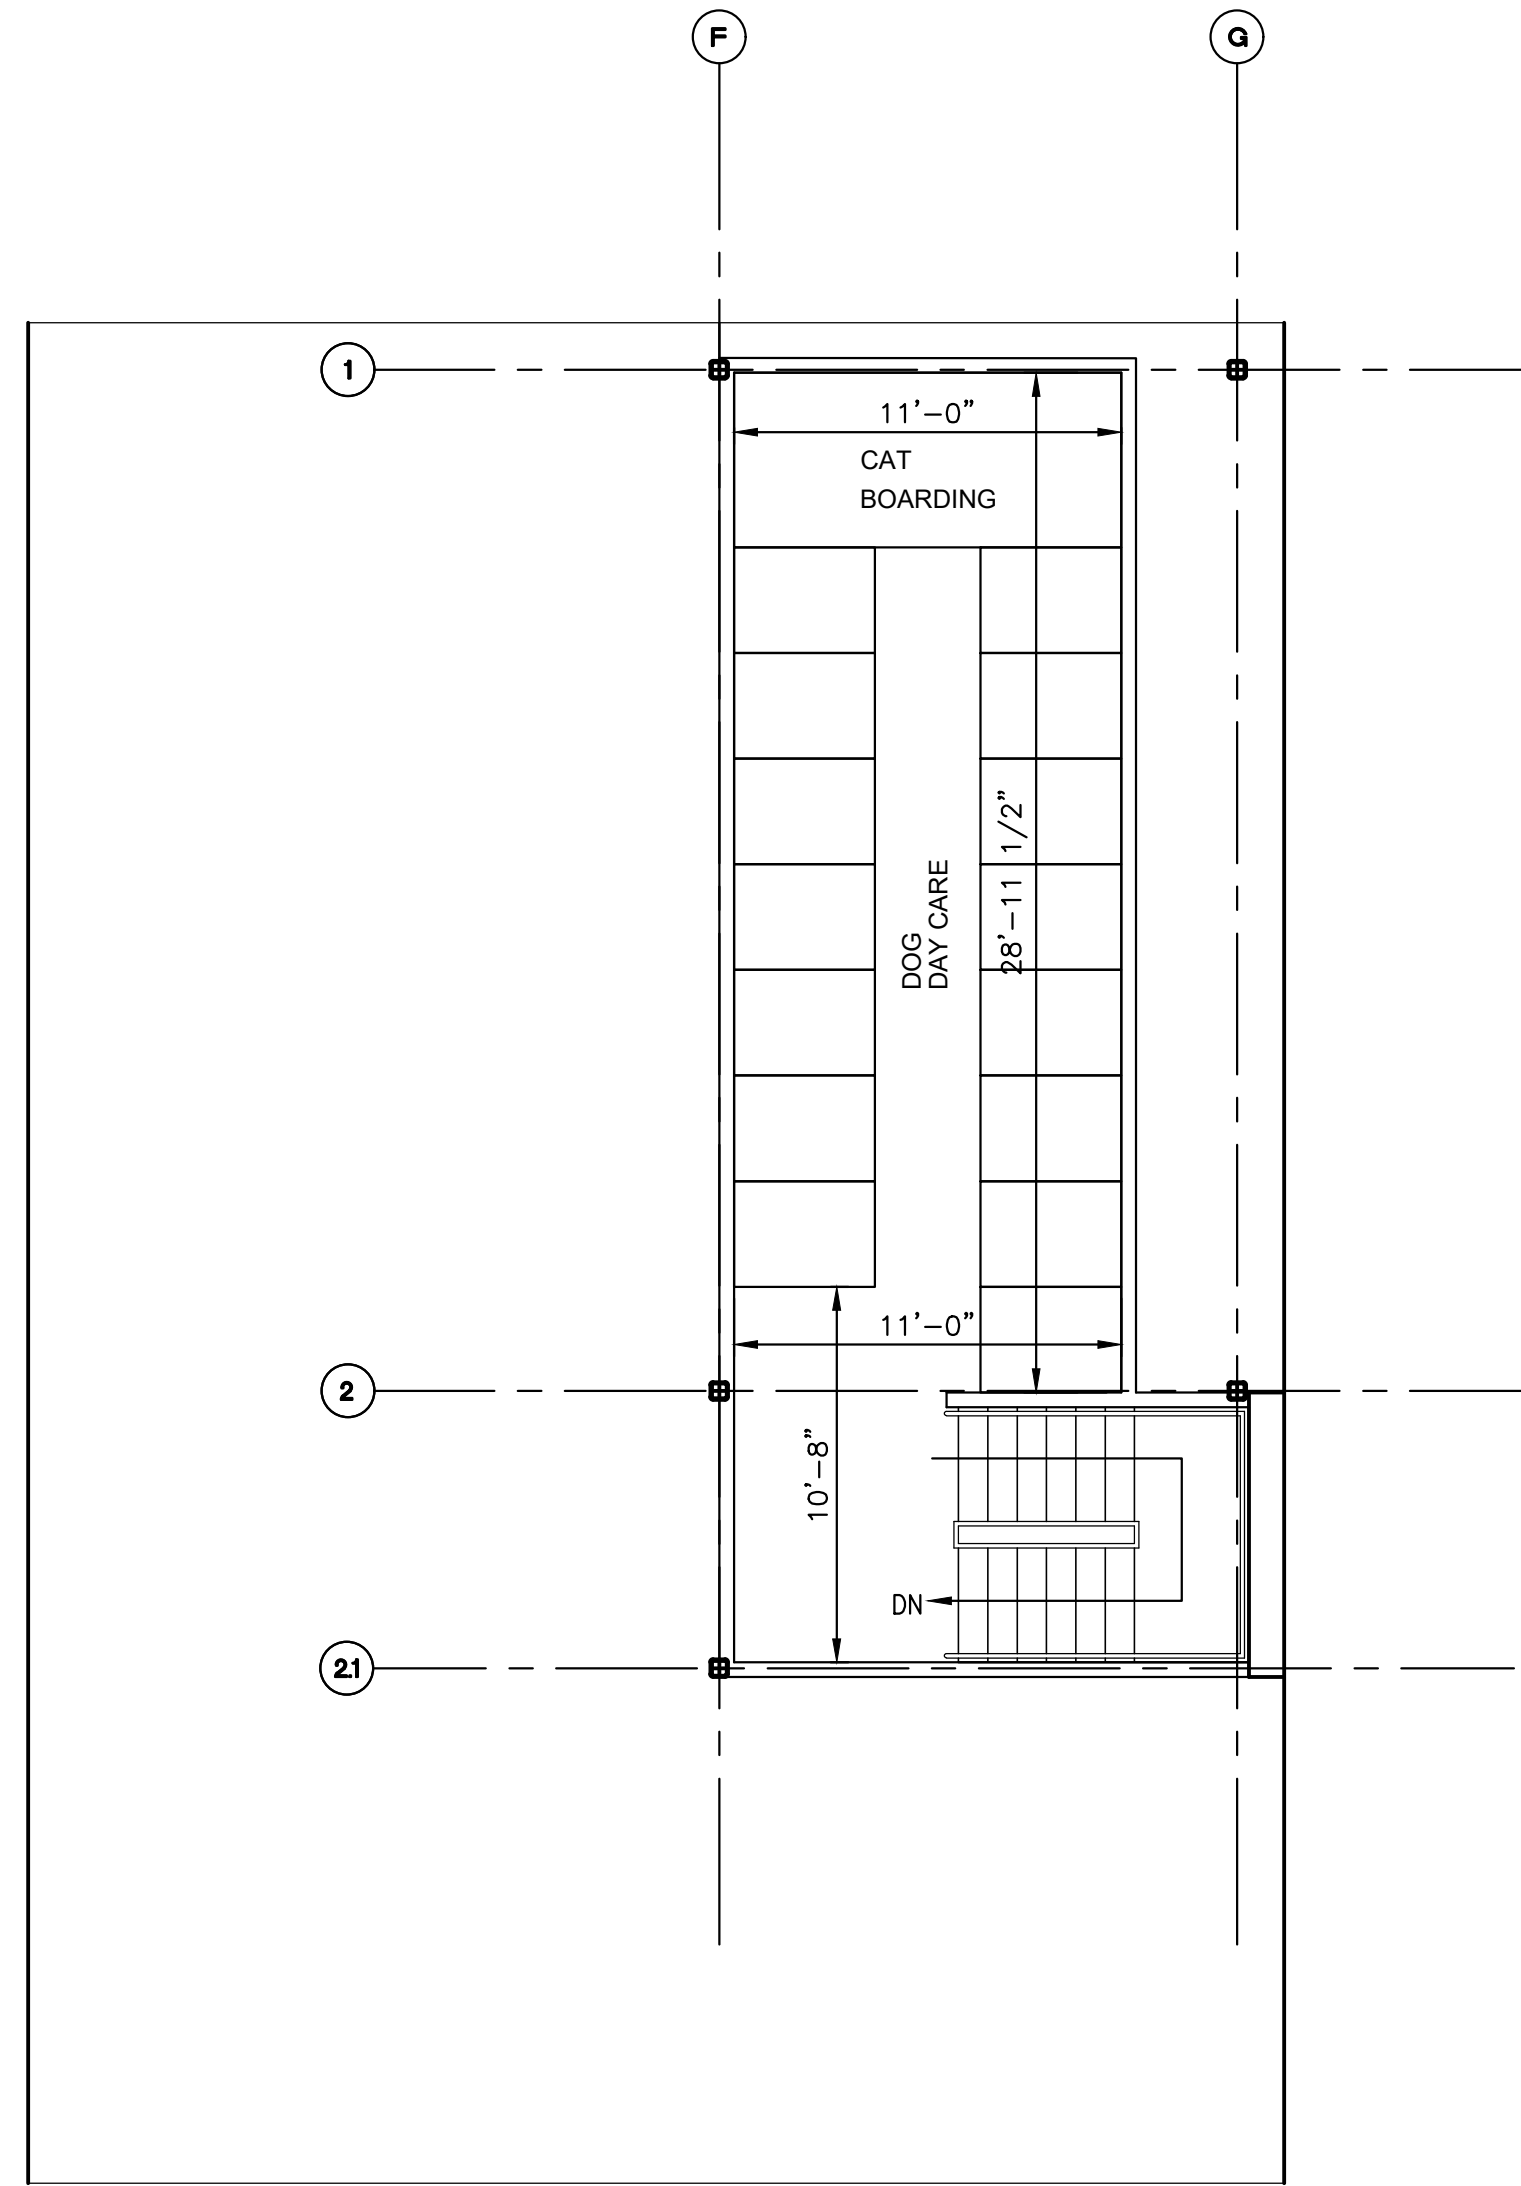


01

FURNISHING PLAN

SCALE: 3/16" = 1'-0"

400 chisholm place
suite 410
plano, texas 75075
972-424 1325 (w)
469-258-9322 (c)
web: fk-architect.com

11/02/2017

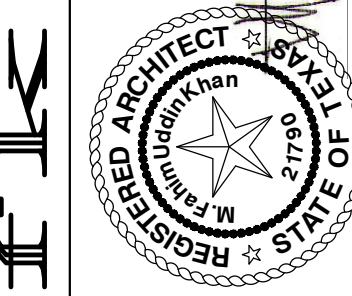

Original Date:

OCTOBER 31, 2015

Issue Log

ISSUED FOR REVIEW	11/06/2015
ISSUED FOR REVIEW	03/03/2016
ISSUED FOR REVIEW	03/07/2016
ISSUED FOR PERMIT	05/01/2016
ISSUED FOR CONSTRUCTION	05/01/2016
ISSUED FOR REVIEW	06/16/2016
CITY COMMENTS	07/15/2016
ISSUED FOR REVIEW	08/12/2016
CITY COMMENTS	11/02/2016
CITY COMMENTS	11/02/2017

DRAWN BY: CHECKED BY:

COPYRIGHT

BETHANY PET HOSPITAL
SHELL AND INTERIOR FINISH-OUT
AT 761 HERITAGE PARKWAY
ALLEN, TEXAS

This document, whether in hard copy or electronic readable format, is copyrighted by the firm of FK-ARCHITECT, P.C. and is the property of FK-ARCHITECT, P.C. It is to be used only for the project for which it was prepared. This document is not to be copied, reproduced, or used in any way without the written permission of FK-ARCHITECT, P.C. Any reuse, including copying and/or modifying the document, without the written permission of FK-ARCHITECT, P.C. for the specific purpose intended is a violation of federal copyright law. Unauthorized use of this material may result in civil and/or criminal penalties.

Sheet Number:

A202

Project Number:

15-058