

TNLDB

ARCHITECTURE

1640 STOCKTON ST., UNIT 330132
SAN FRANCISCO, CA 94133

O:415.702.0859
www.tnldb.com

MECHANICAL

AIR TREATMENT CORPORATION
1320 HARBOR BAY PKWY #150
ALAMEDA, CA 94502
510.769.0700

PLUMBING

TBD

ELECTRICAL ENGINEER

CBF ELECTRIC AND DATA
675 DAVIS STREET
SAN FRANCISCO, CA 94111
415.495.3280

NO.	REVISION / ISSUANCE	DATE
	PLANNING RESPONSE	10.15.21

2459 RADLEY CT TI

2459 Radley Court Hayward, CA 94545

PROJECT ADDRESS

Mijosa, LLC

CLIENT

21018


PROJECT NUMBER

SEAL


EXTERIOR
ELEVATIONS

SCALE 1/8" = 1'-0"


A-2b

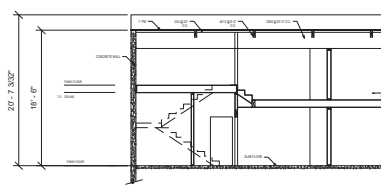


1 EXISTING SECTION A
A-2b SCALE: 1/8" = 1'-0"

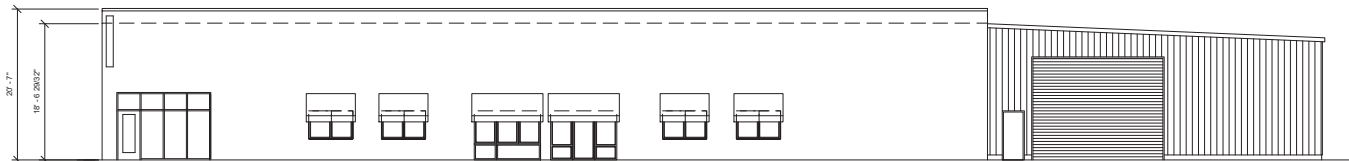


2 FRONT ELEVATION
A-2b SCALE: 1/8" = 1'-0"

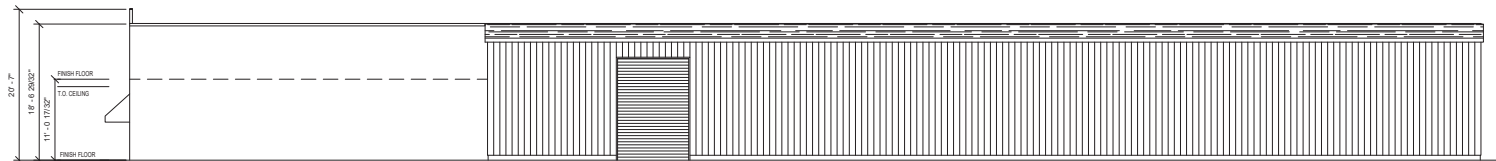

3 SIDE ELEVATION EAST
A-2b SCALE: 1/8" = 1'-0"

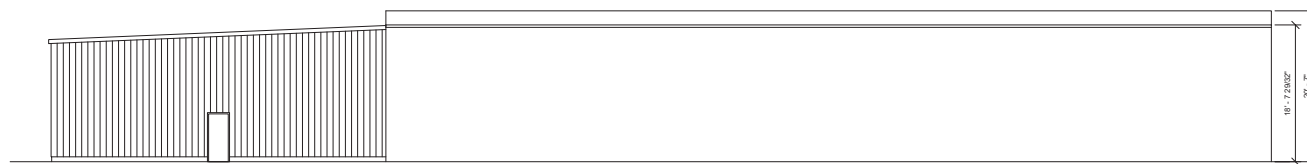

4 REAR ELEVATION
A-2b SCALE: 1/8" = 1'-0"

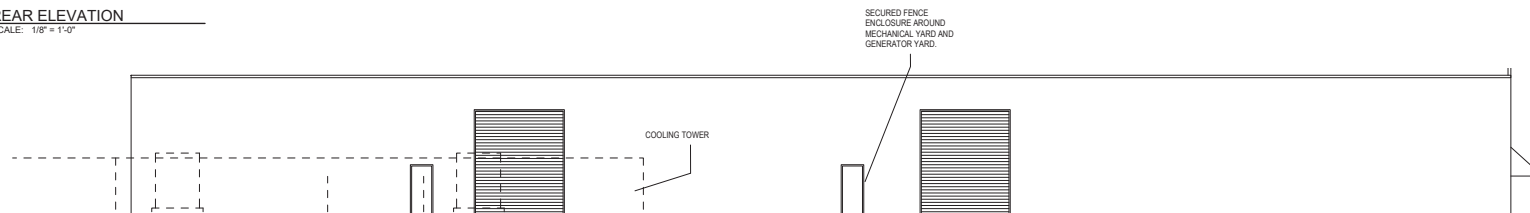

5 SIDE ELEVATION WEST
A-2b SCALE: 1/8" = 1'-0"