



NOTE:

DIMENSIONS ARE TO SHOW ROOM SIZES.
 SQUARE FOOTAGE CALCULATIONS ARE DONE
 TO BOMA STANDARDS.

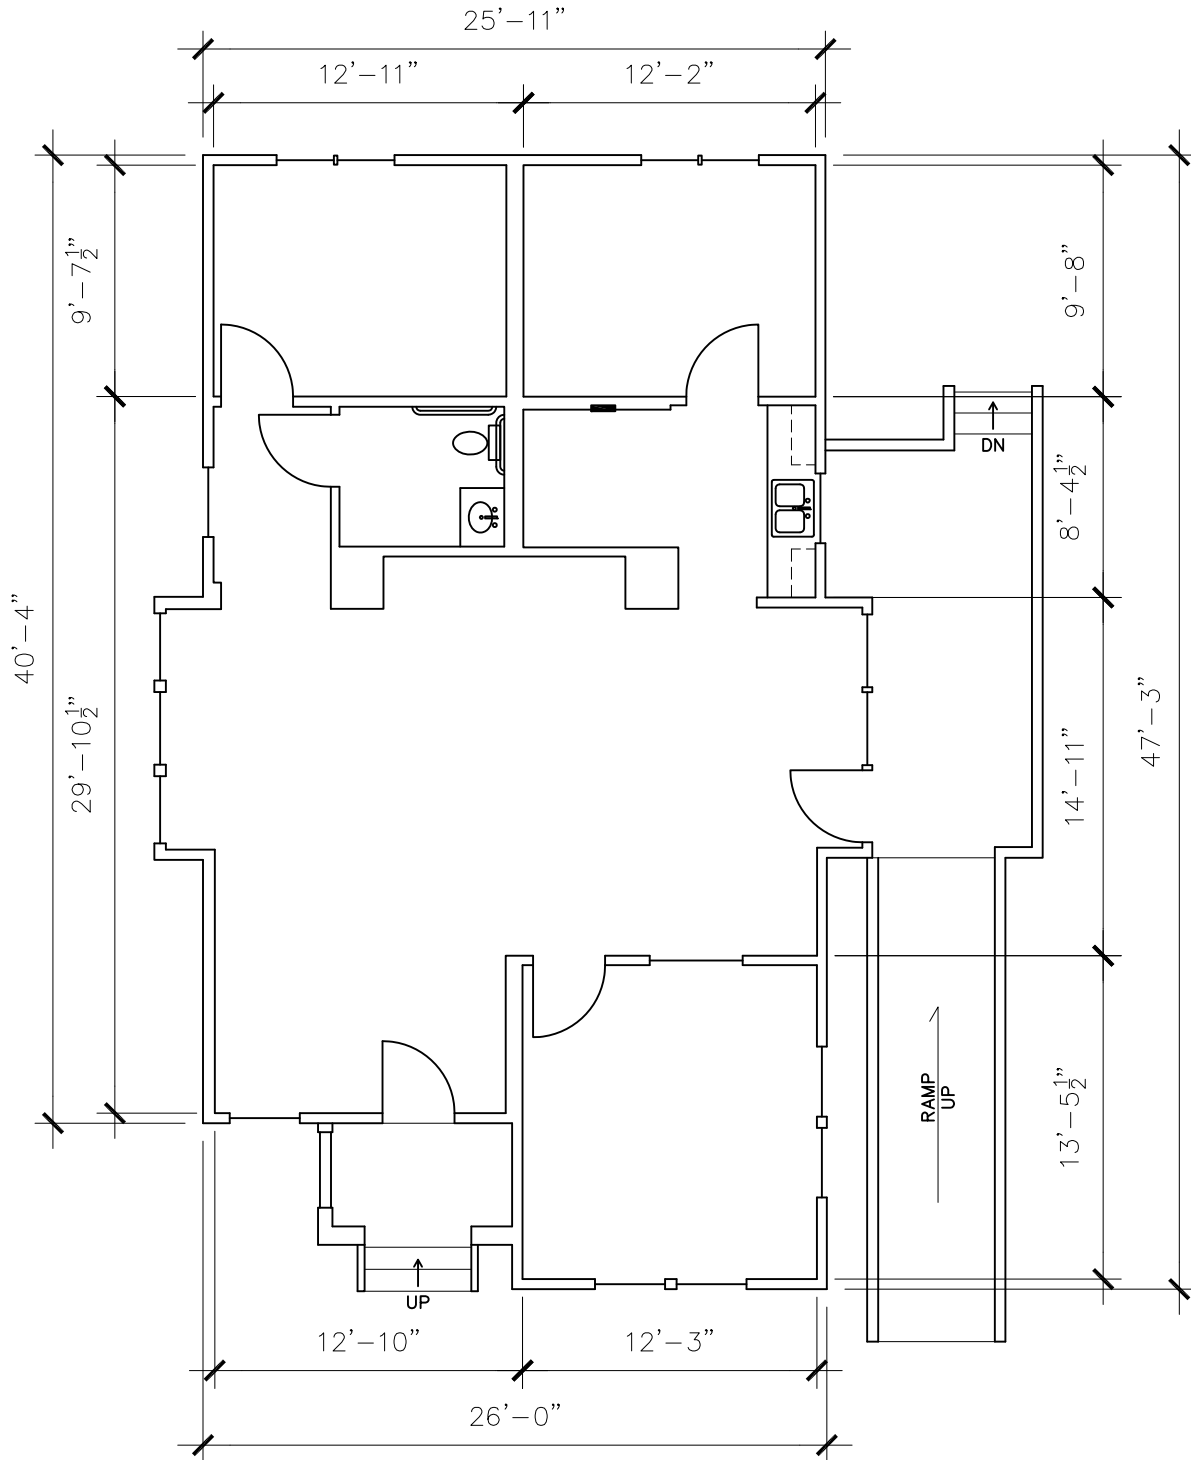

SCALE: 1/8" = 1'-0"

 

Drawing for:
 ARTESIA REAL ESTATE, LLC
 1000 E. Cesar Chavez
 Austin, TX 78702

910 E. Cesar Chavez
 Austin, Texas
 EXTERIOR GROSS AREA: 1,181 S.F.
 RENTABLE AREA: 1,115 S.F.

THE MEASUREMENTS AND FLOOR PLANS
 ARE ACCURATE TO WITHIN 2% USING
 BOMA MEASUREMENT STANDARD FOR
 OFFICE BUILDINGS.
 ANSI/BOMA Z65.1 - 2010
 METHOD B
 Project No.: 1795.01
 Date: June 26, 2017
 ©2017

DIMENSIONS
 FLOOR PLANS
 Austin, Texas
 dimensionsfloorplans.com
 Phone: (512)342-0114