


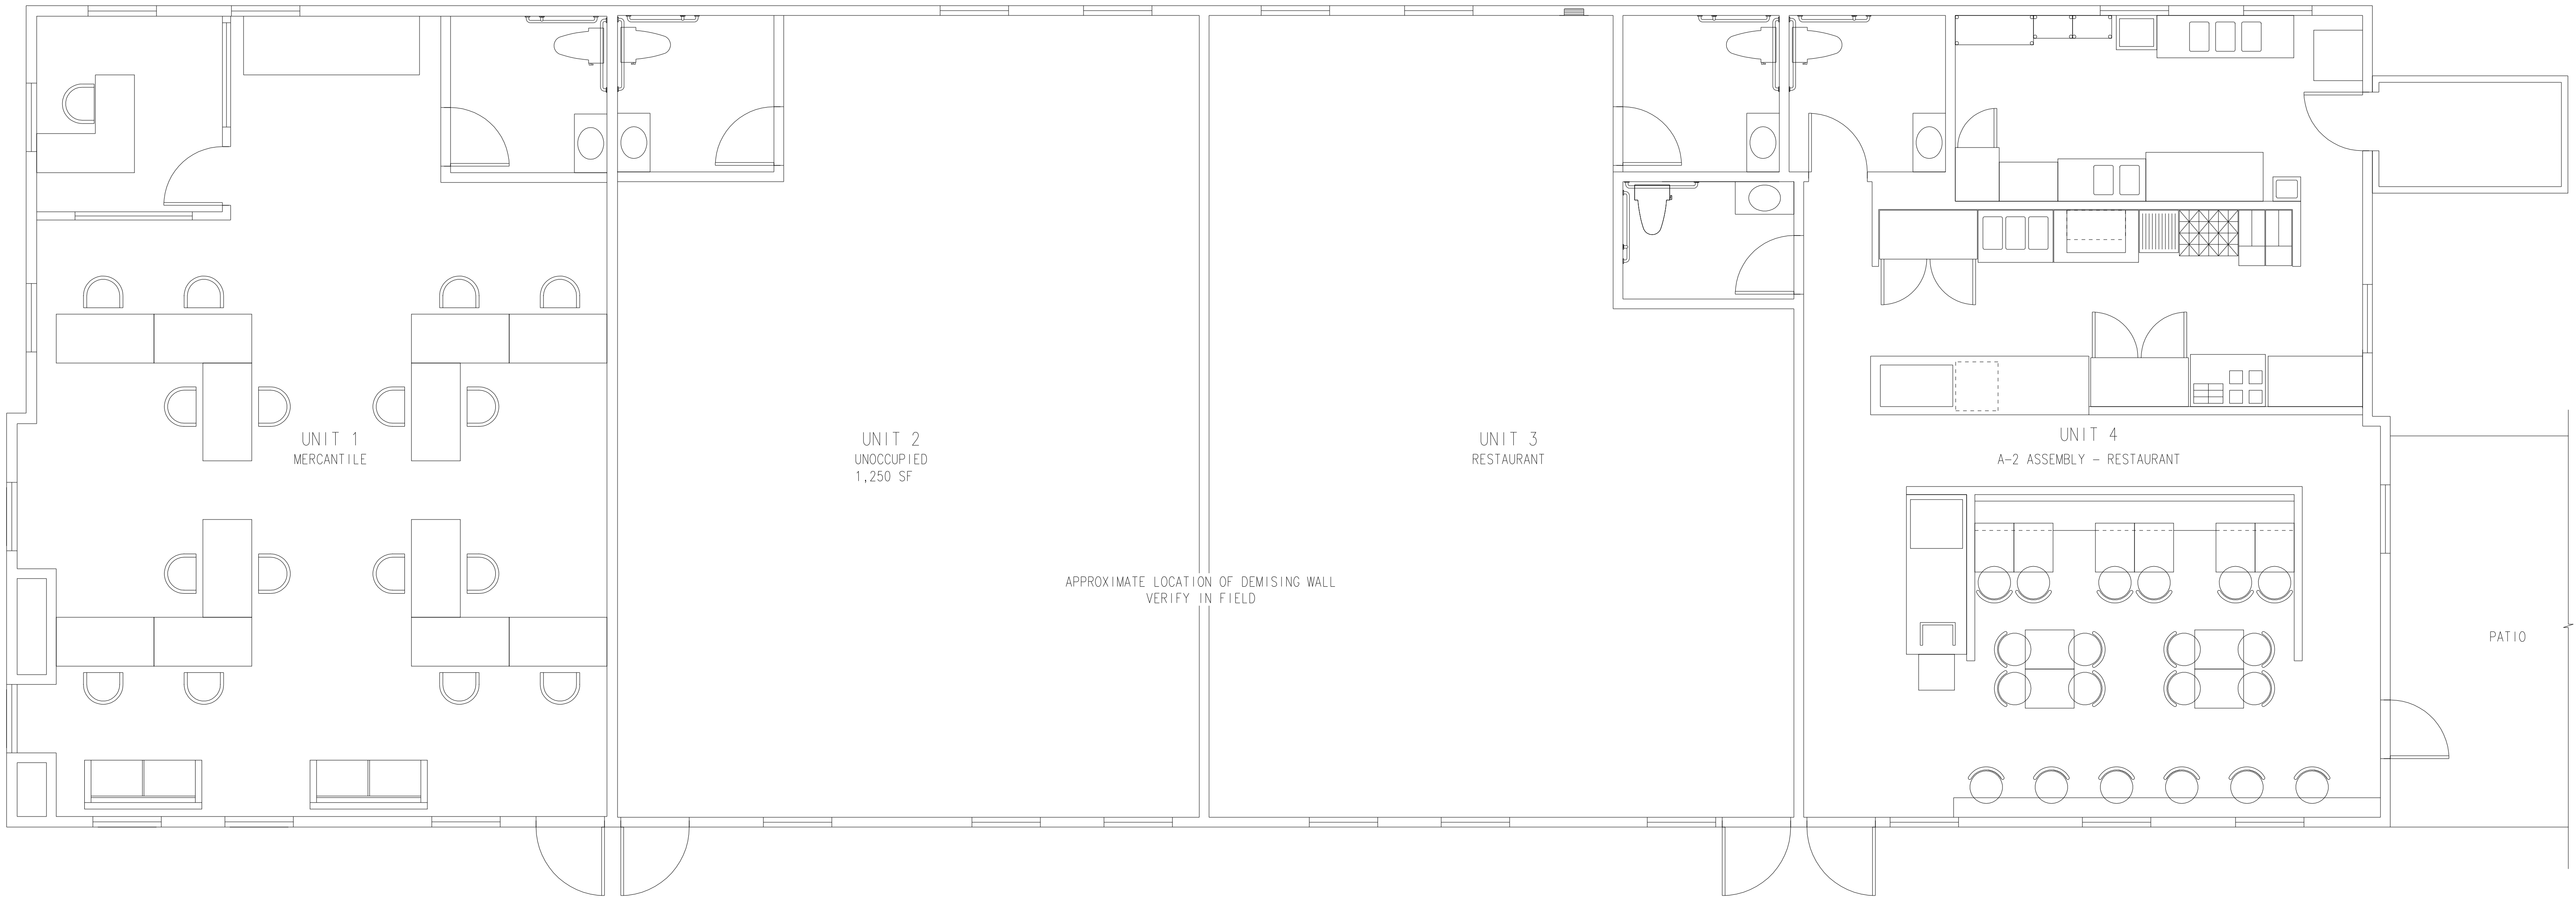

123 MONROE TURNPIKE
TRUMBULL, CONNECTICUT

THIS DRAWING IS THE PROPERTY OF THE ARCHITECT. IT HAS BEEN SPECIFICALLY PREPARED FOR THE OWNER FOR THIS PROJECT AT THIS SITE AND IS NOT TO BE USED FOR ANY OTHER PURPOSE, LOCATION OR OWNER WITHOUT WRITTEN CONSENT OF THE ARCHITECT.

ARCHITECTURAL SERVICES	REVISIONS:
	DRAWN BY: MCM CHECKED BY: 1123MTA1
3 LAFAYETTE STREET, MILFORD, CONNECTICUT 06460 203 878-4288 R.S. OLIVER, ARCHITECT	

SCALE: 1/4"=1'-0"
DATE: 3 MARCH 2021

FIRST FLOOR PLAN	A-1
------------------	-----