

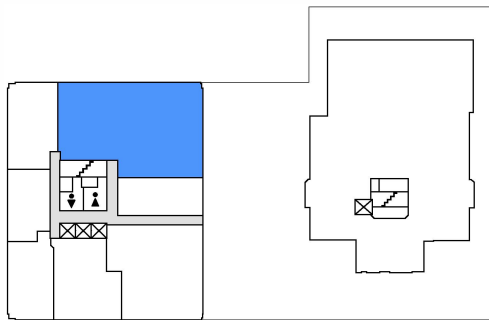


# FLOOR PLAN

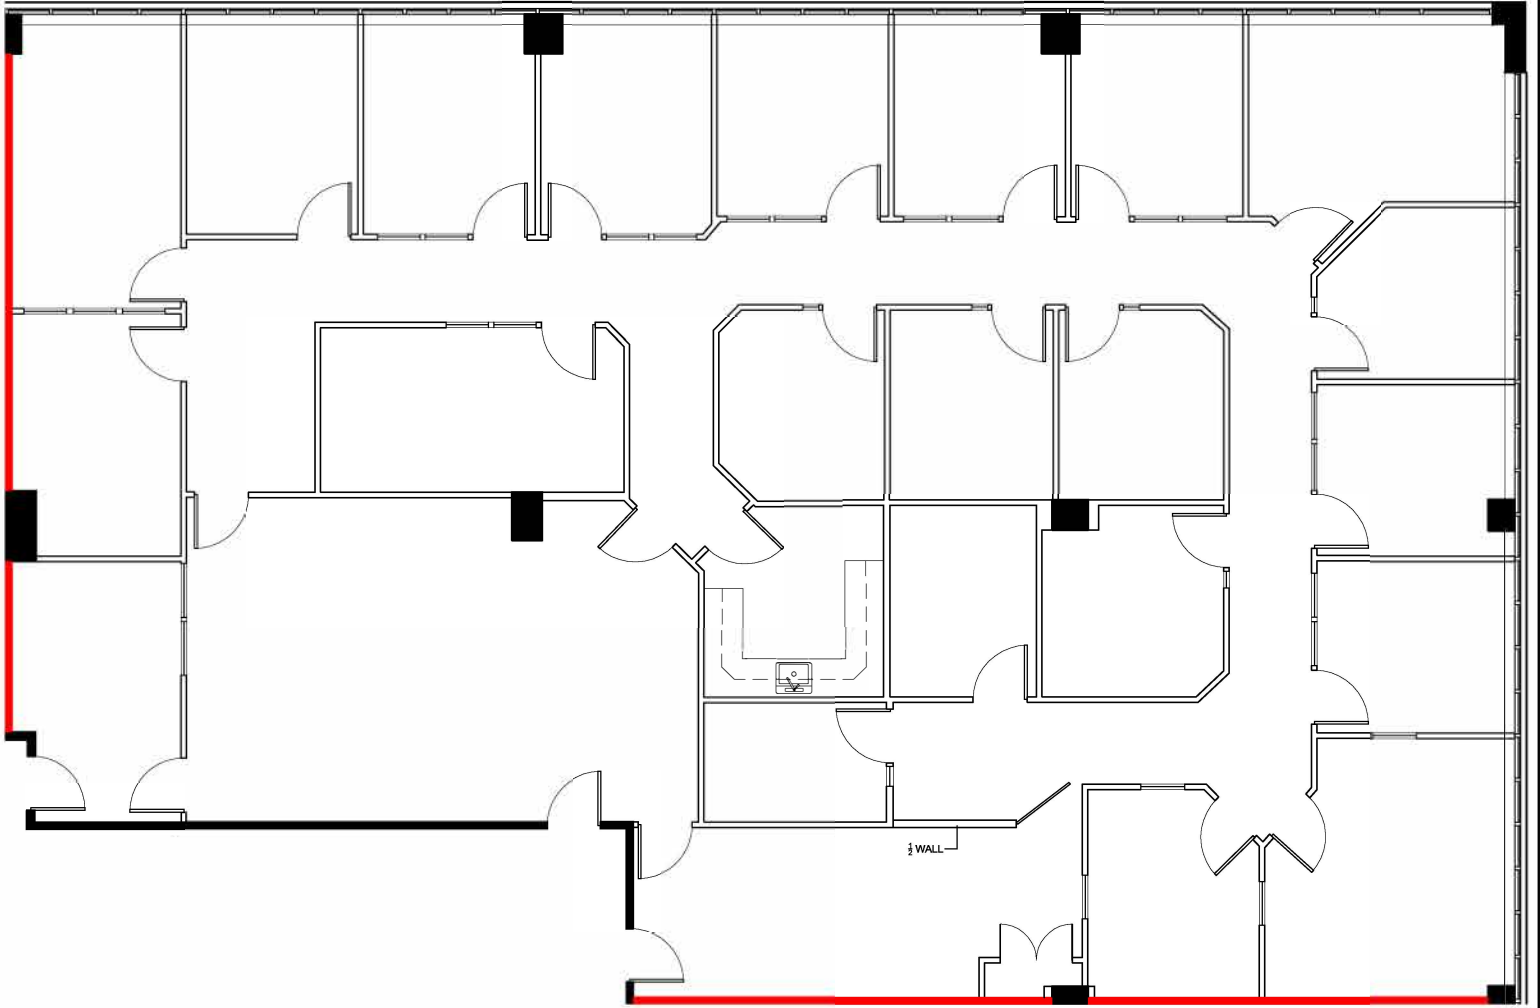

DEMISING WALL

 

APPROXIMATE NORTH  
© 2023 Space Database Inc. All Rights Reserved



PROJECT NAME  
**HYS CENTRE**

11010 - 101 St NW  
EDMONTON, ALBERTA

DRAWING NAME

SUITE 305

5,226 S.F.

AS PER ANSI/BOMA Z65.1 1996

SCALE  
AS NOTED

DATE

APRIL

19

2023

DRAWING NO.

M305