





GROUND FLOOR PLAN - OFFICE

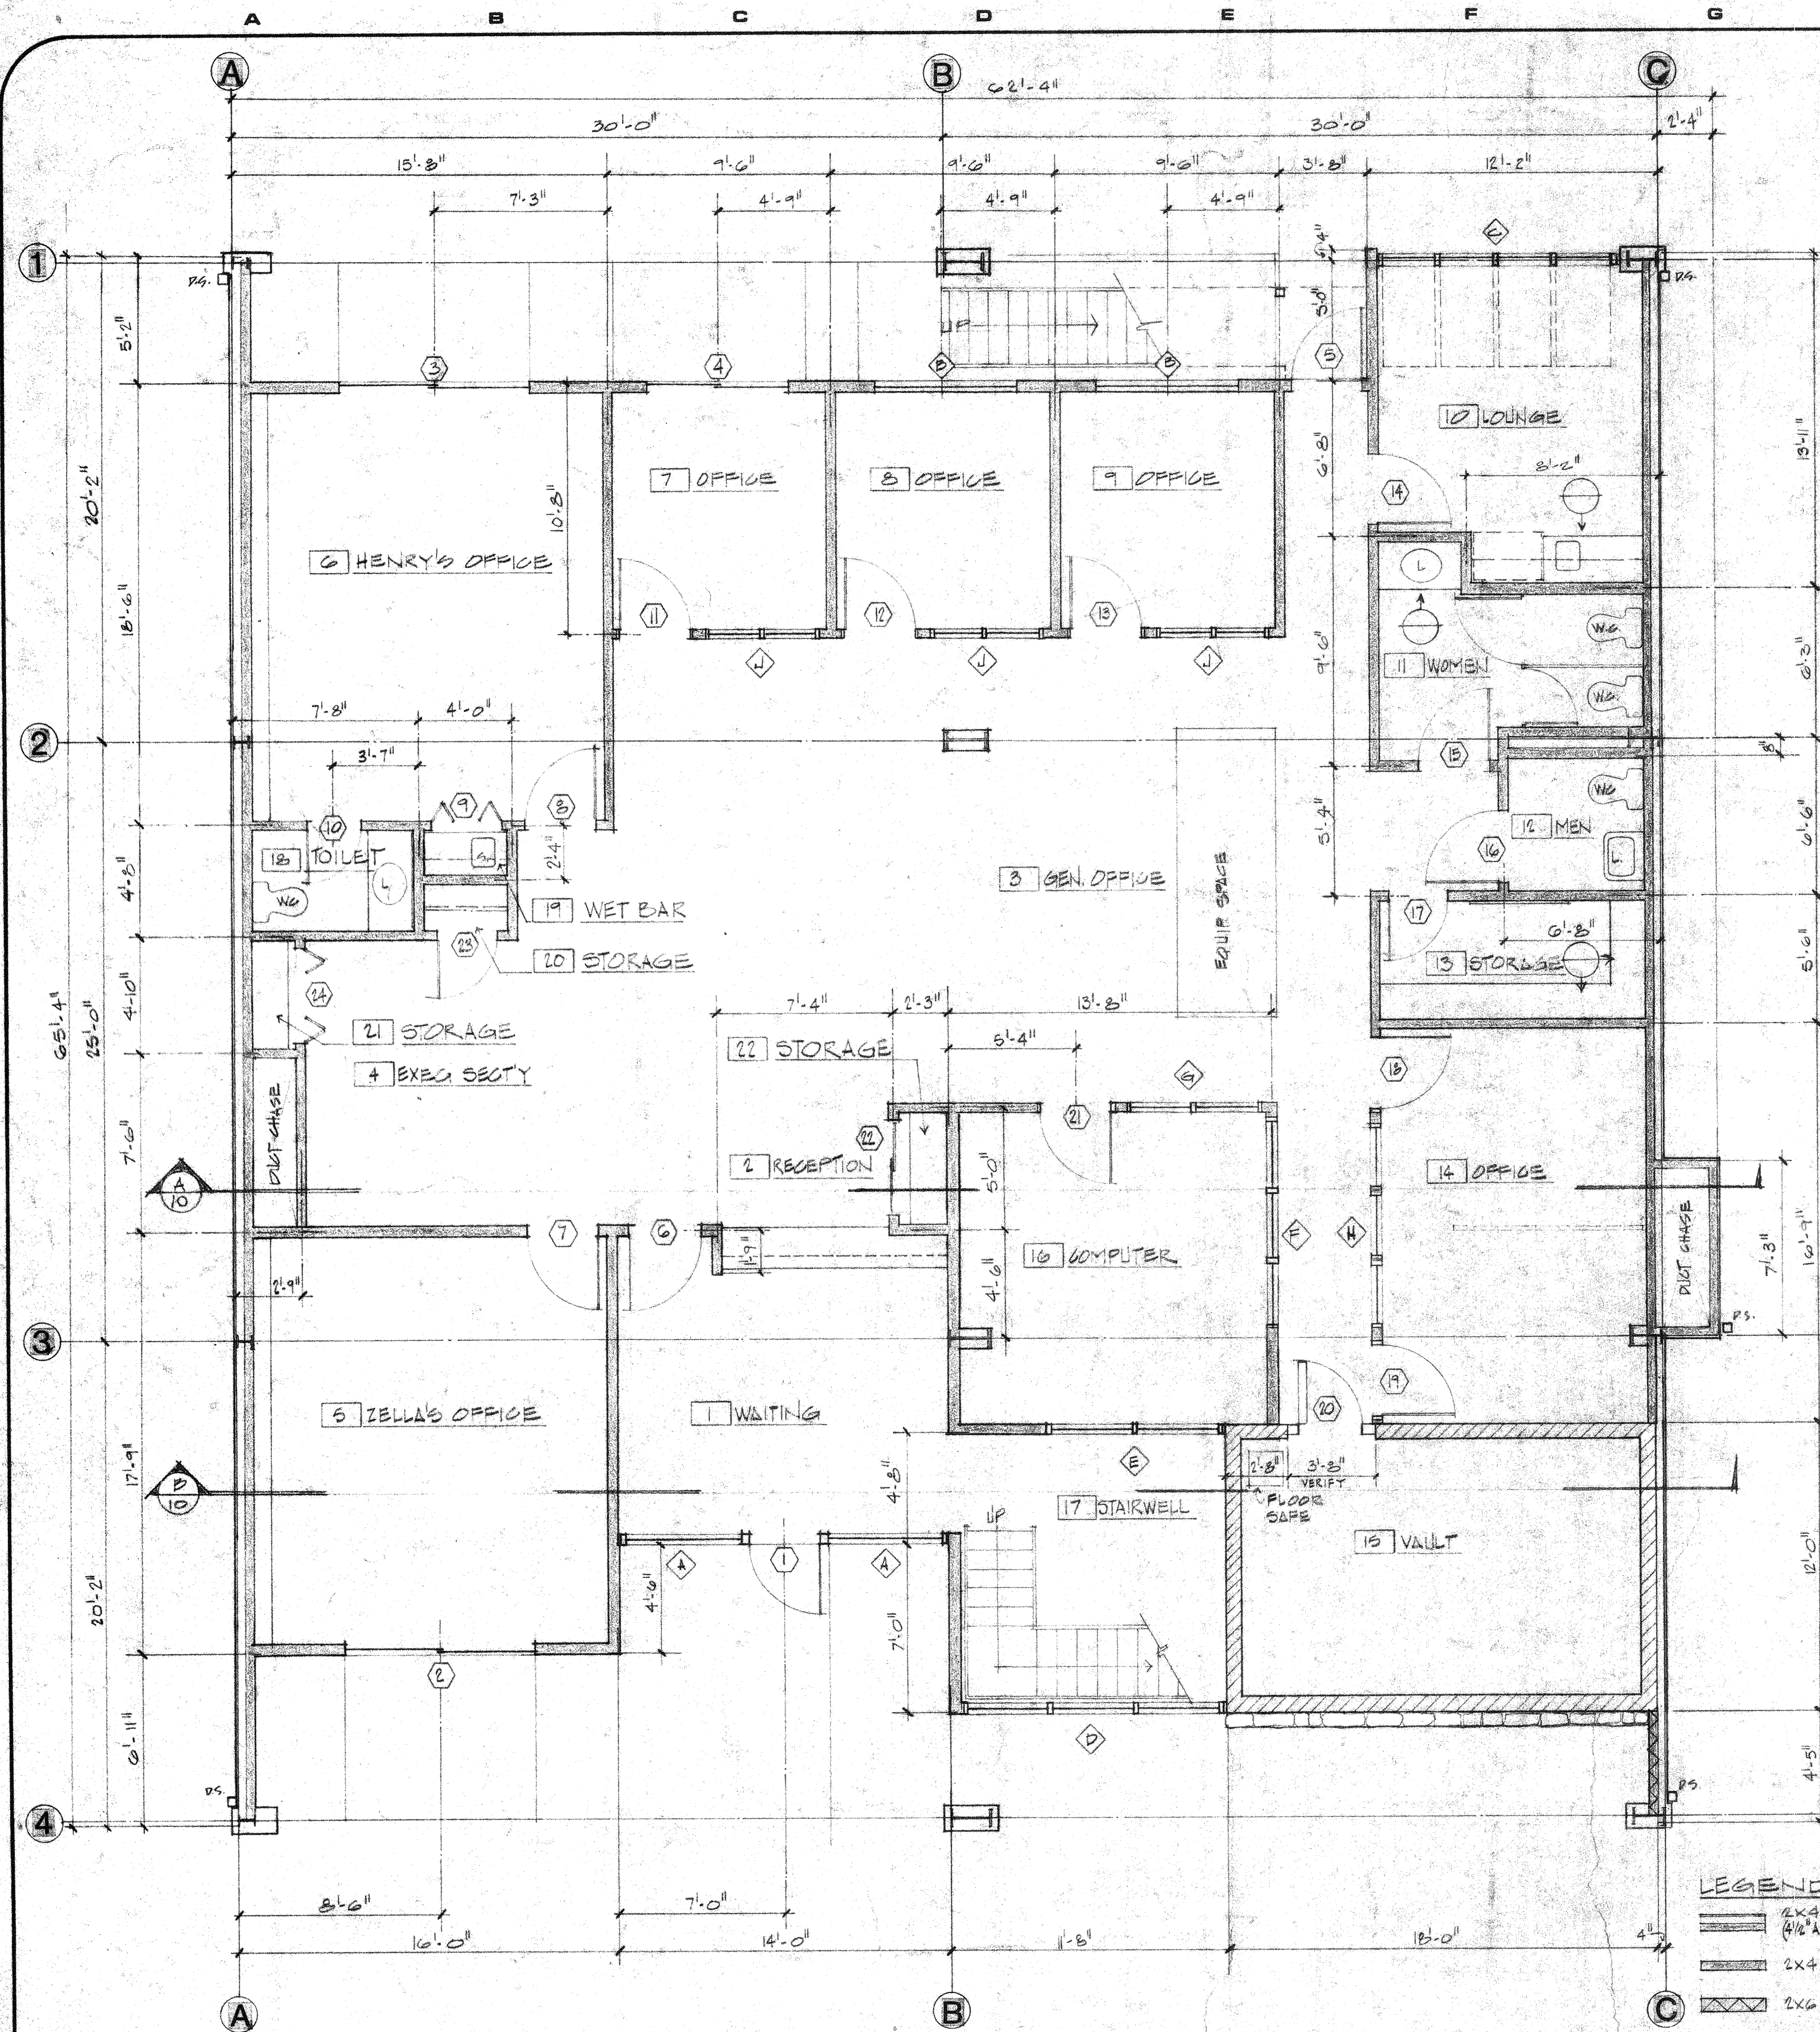

SECOND FLOOR PLAN - OFFICE

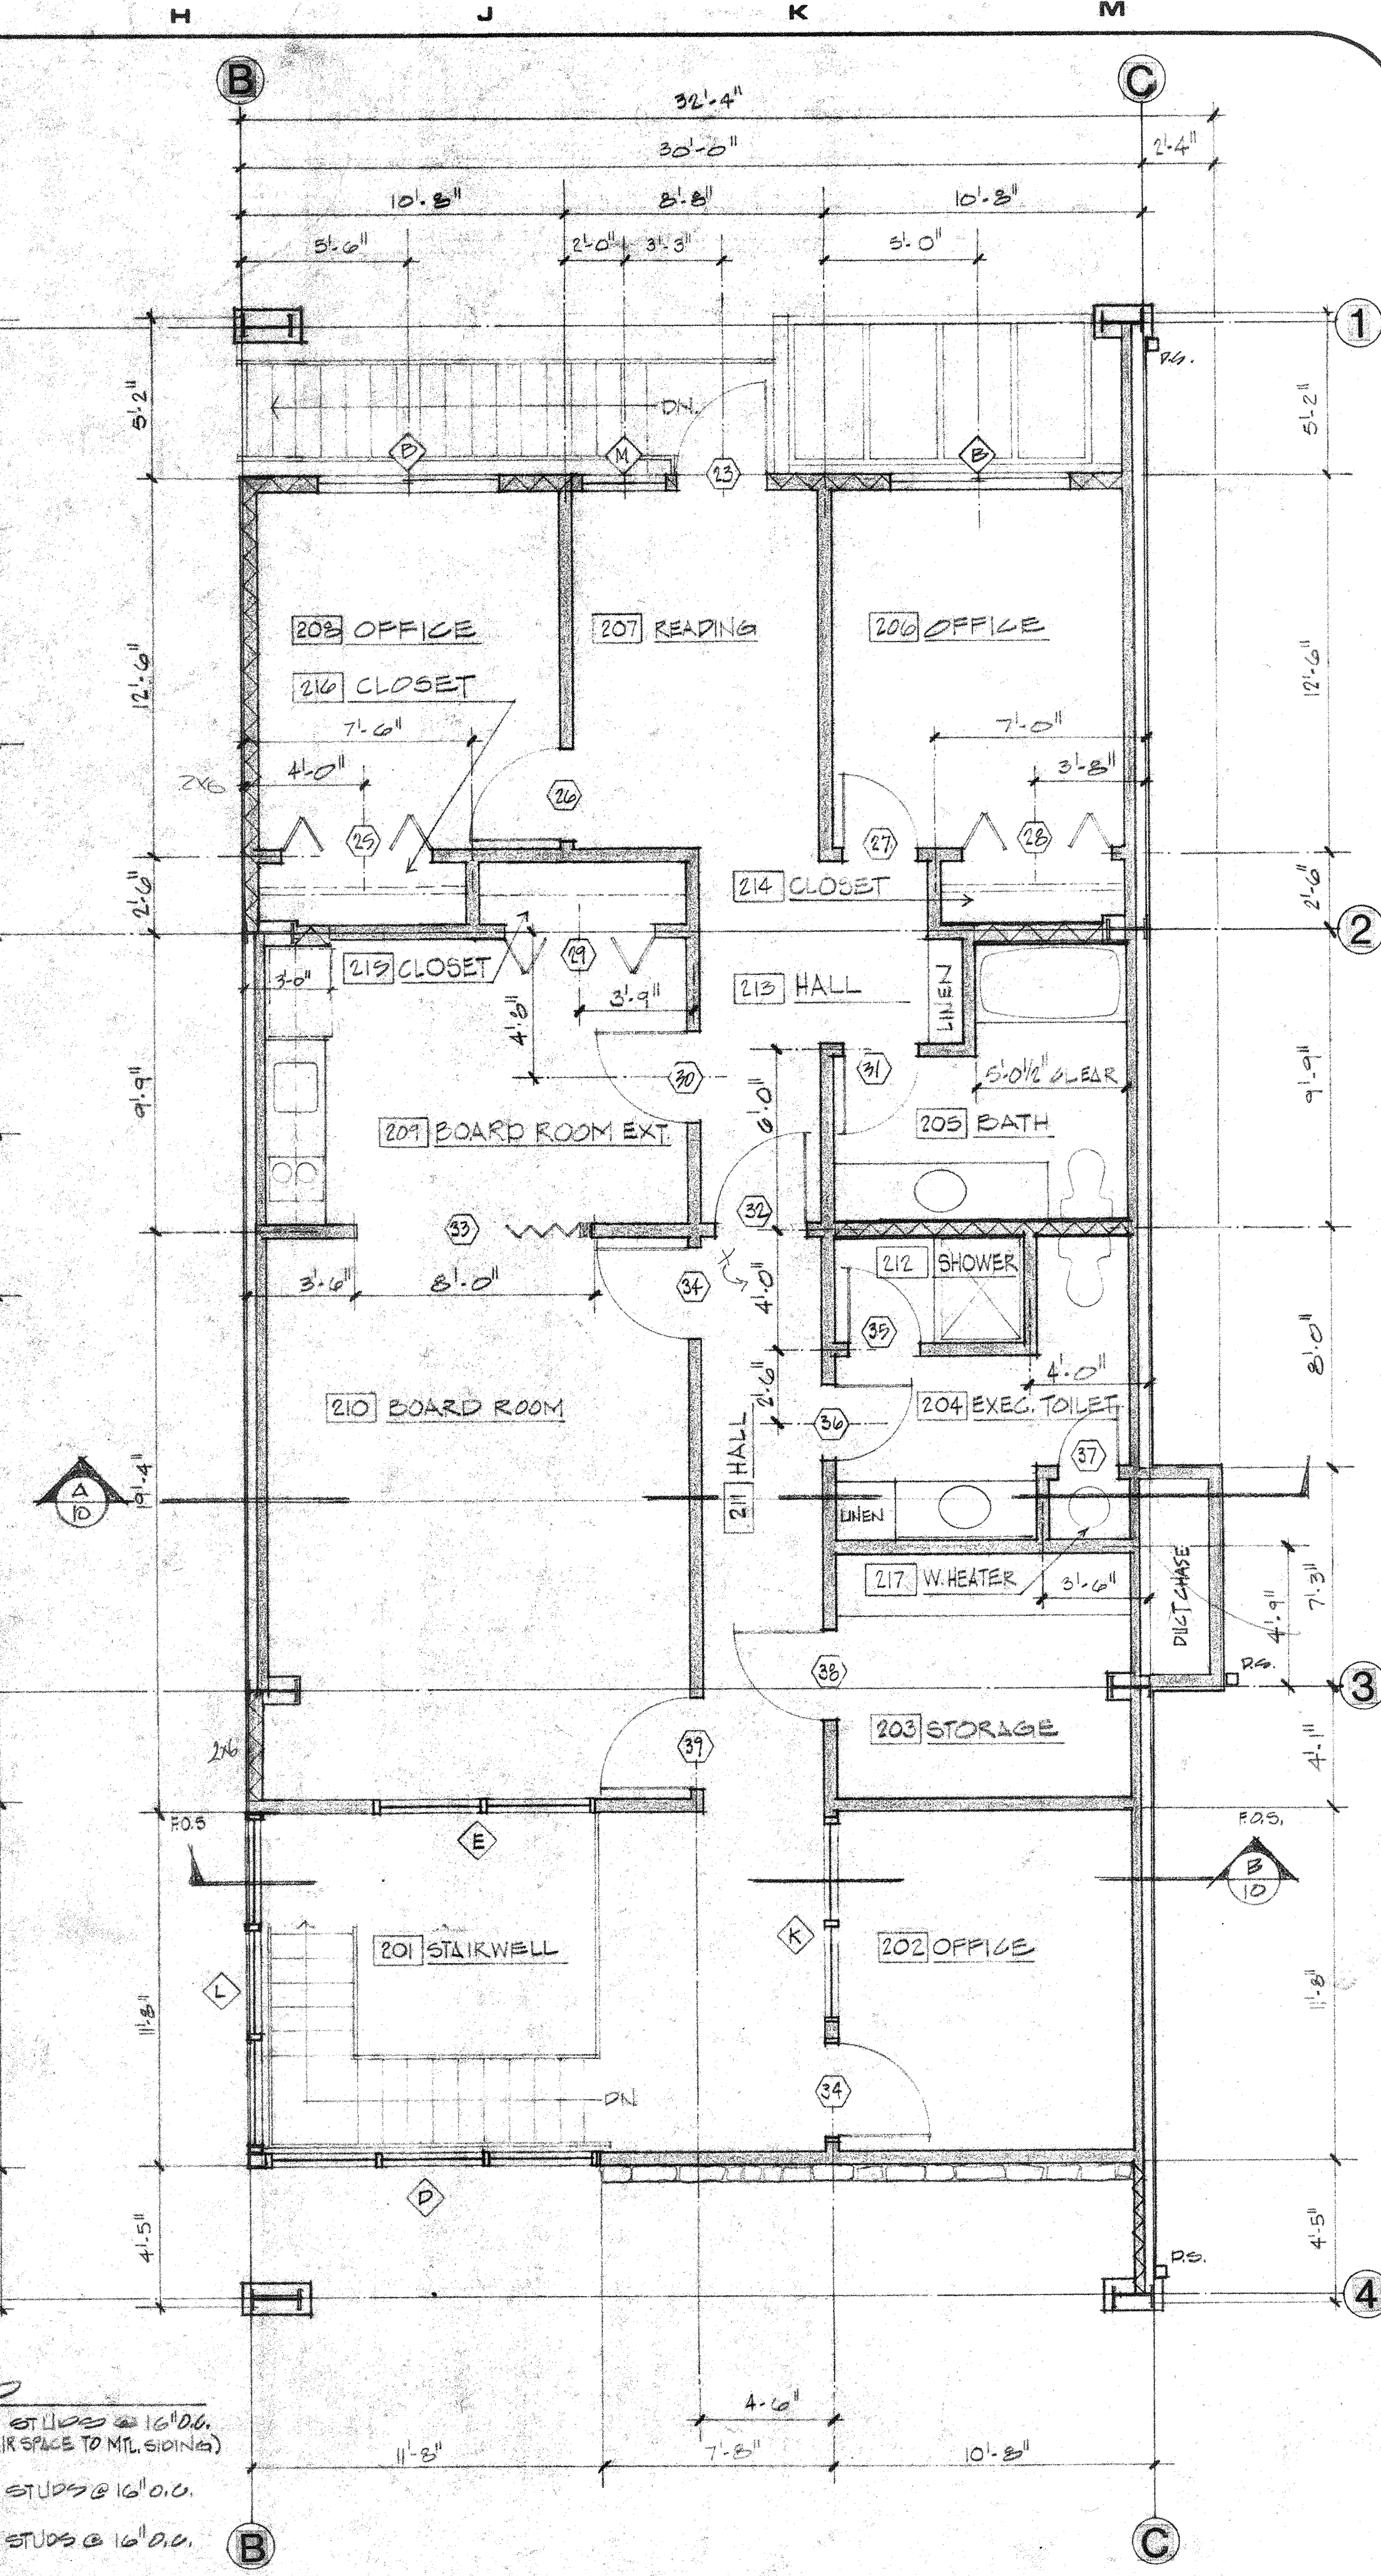

OCTAGON ASSOCIATES
ARCHITECTURE
PLANNING
ENGINEERING
INTERIORS

119 SO. LOCUST
VISALIA, CALIF.
(209) 733 4600

OFFICE & SHOP BUILDING FOR
H & H OIL TOOL CO., INC.
SANTA PAULA, CA.

JOB NO. 78-24
DATE 7/8/24
DRAWN MJC
CHECKED

SHEET NO. 9

SHEET TITLE
BLDG. #1 - OFFICE
GROUND FLOOR PLAN
SECOND FLOOR PLAN