


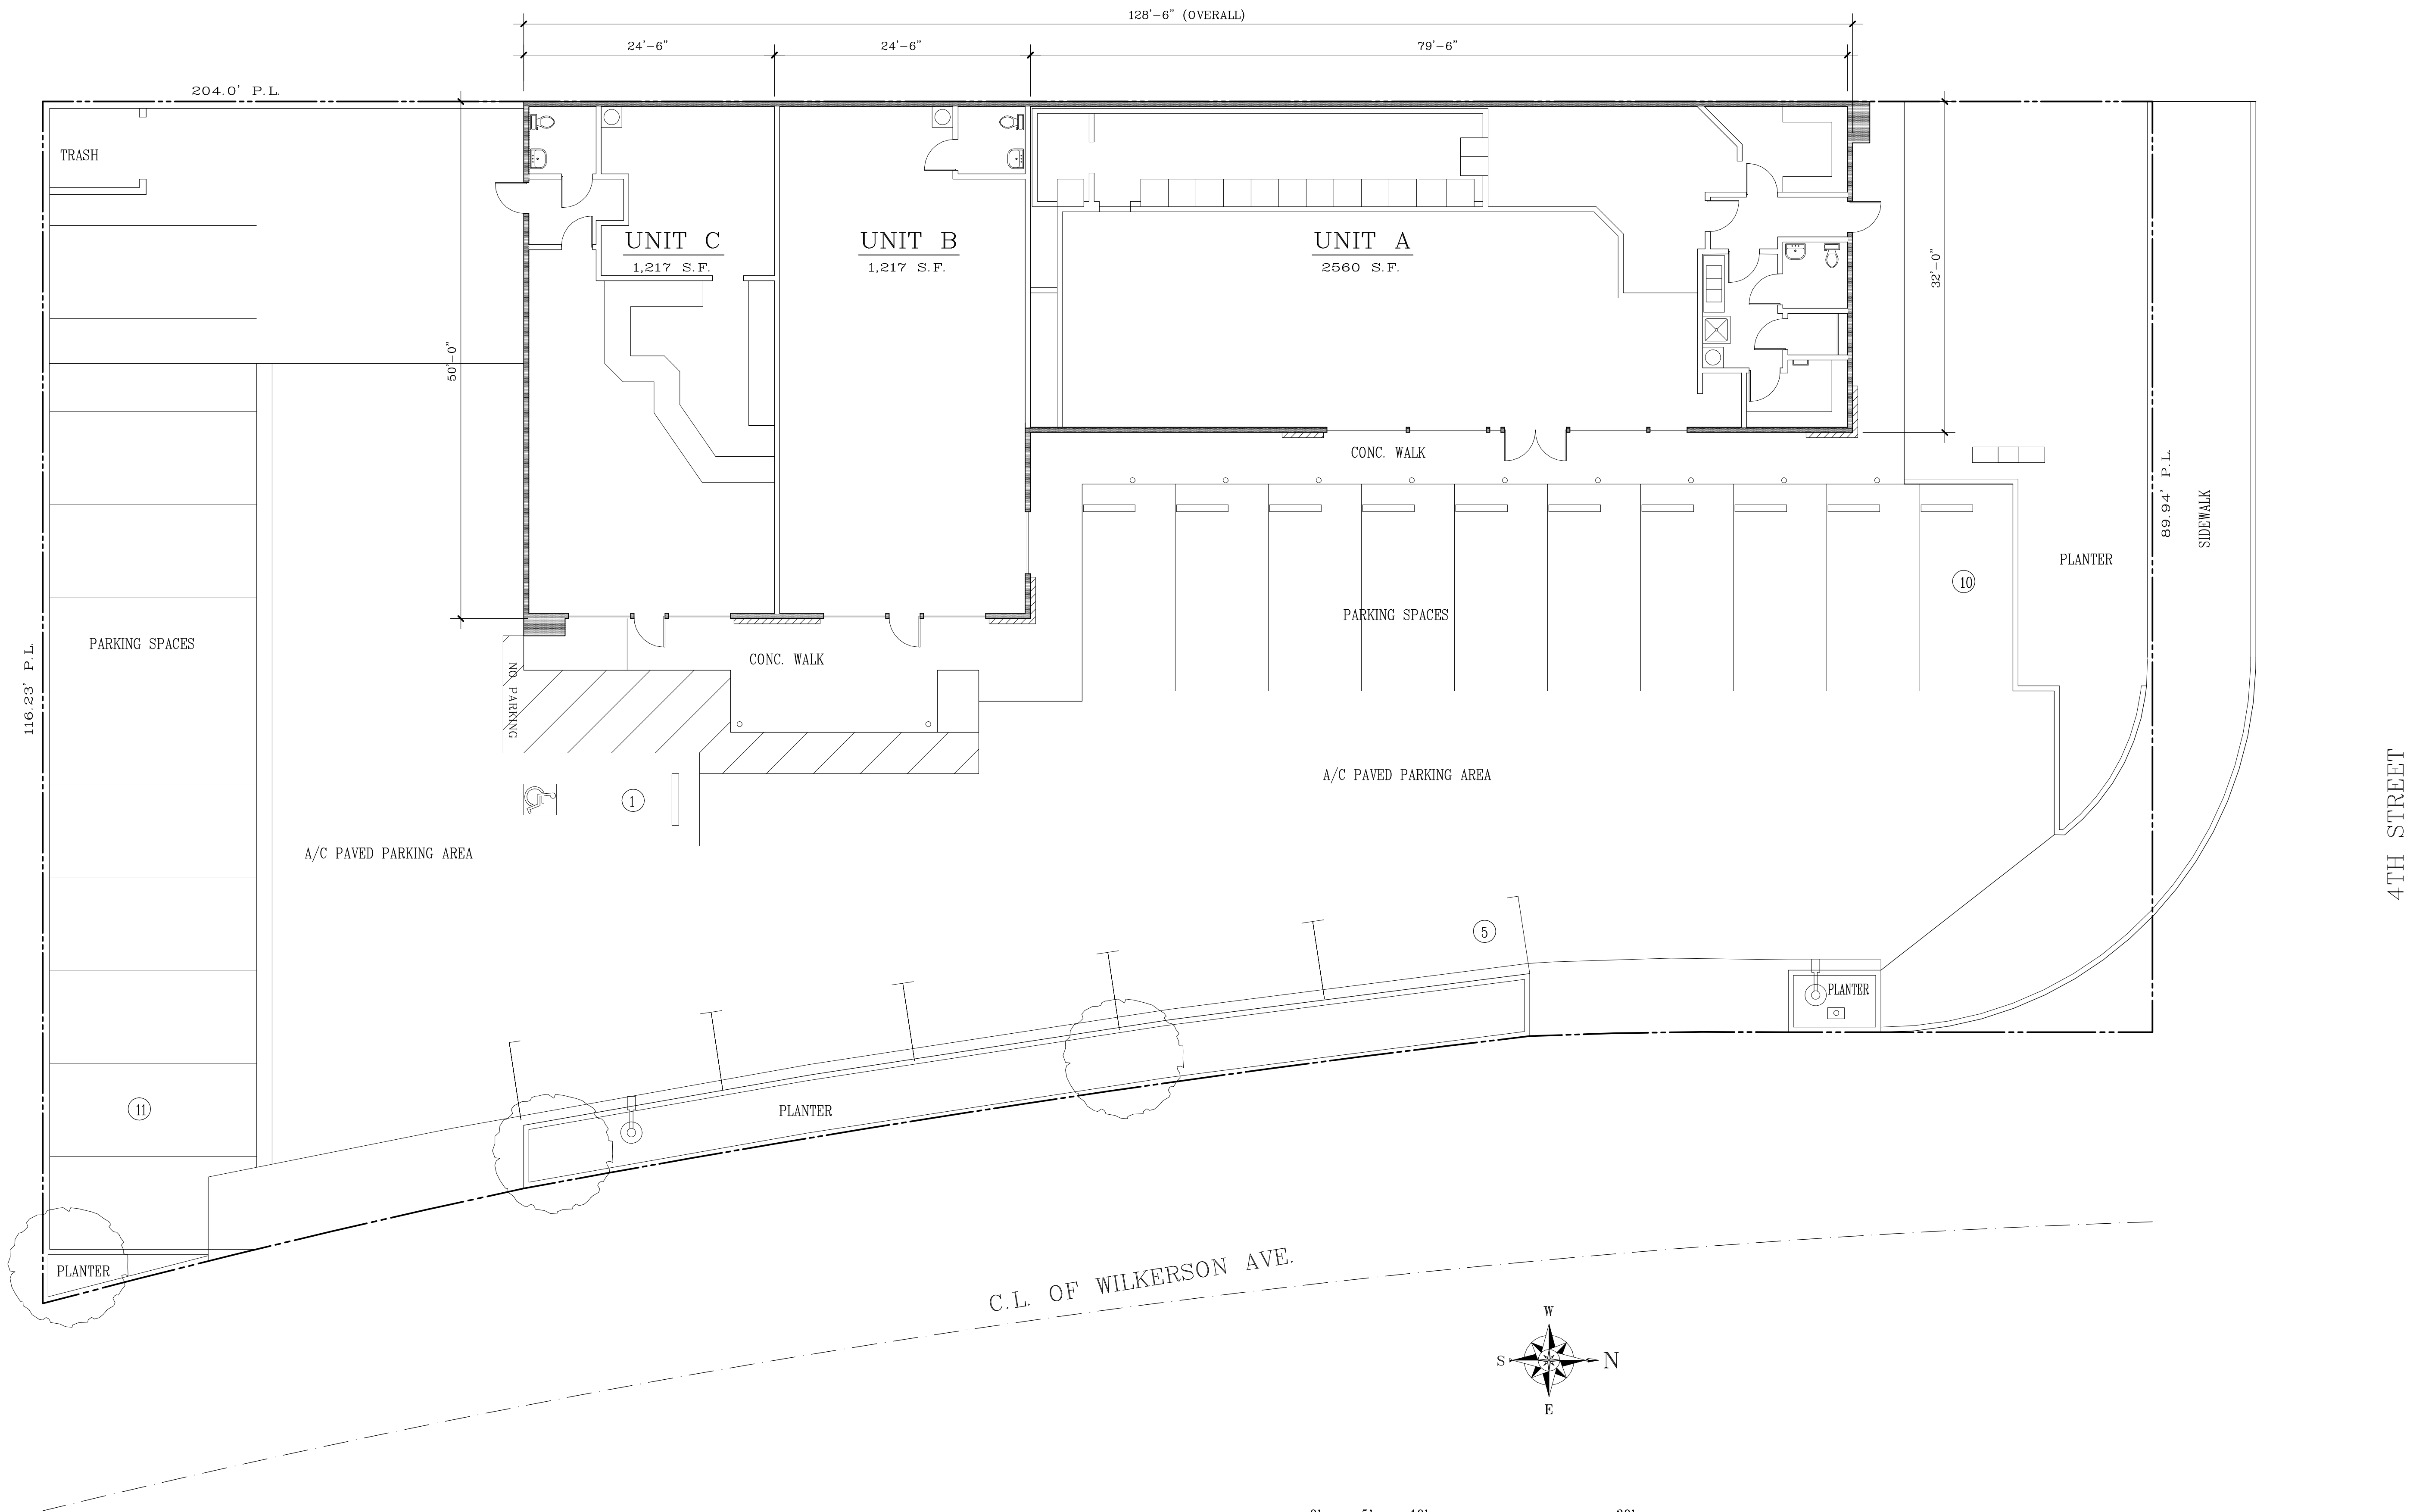

ARCHITECTURAL SITE PLAN



SCALE: 1/8" = 1'-0"

ALL INFORMATION INDICATED ON THIS PLAN SHALL BE VERIFIED BY THE OWNER AND CONTRACTOR ANY DISCEPANCIES SHALL BE BROUGHT TO THE ATTENTION OF THE ARCHITECT IMMEDIATELY.

IT IS THE OWNERS AND CONTRACTORS RESPONCIBILITY TO VERIFY ALL EXISTING CONSTRUCTION AND INFORMATION SHOWN WITH CURRENT EXISTING CONDITIONS IN THE FIELD. THE ARCHITECT DID NOT PREFORM ANY FORENSIC OBSERVATIONS.

THE PLAN SHOWN IS NOT A SURVEY AND IS BASED ON PLANS PROVIDED BY THE OWNER AND OBSERVATIONS MADE ON GOOGLE EARTH.

ARCHITECTURAL SITE PLAN 511 EAST 4TH STREET, CITY OF PERRIS, CA

APN: 285-191-05

R.L OSBORN
ARCHITECT

1450 W. SIXTH ST., #115 TEL: (951) 278-3885
CORONA, CA 92882 FAX: (951) 278-3886

JANUARY 21, 2017