



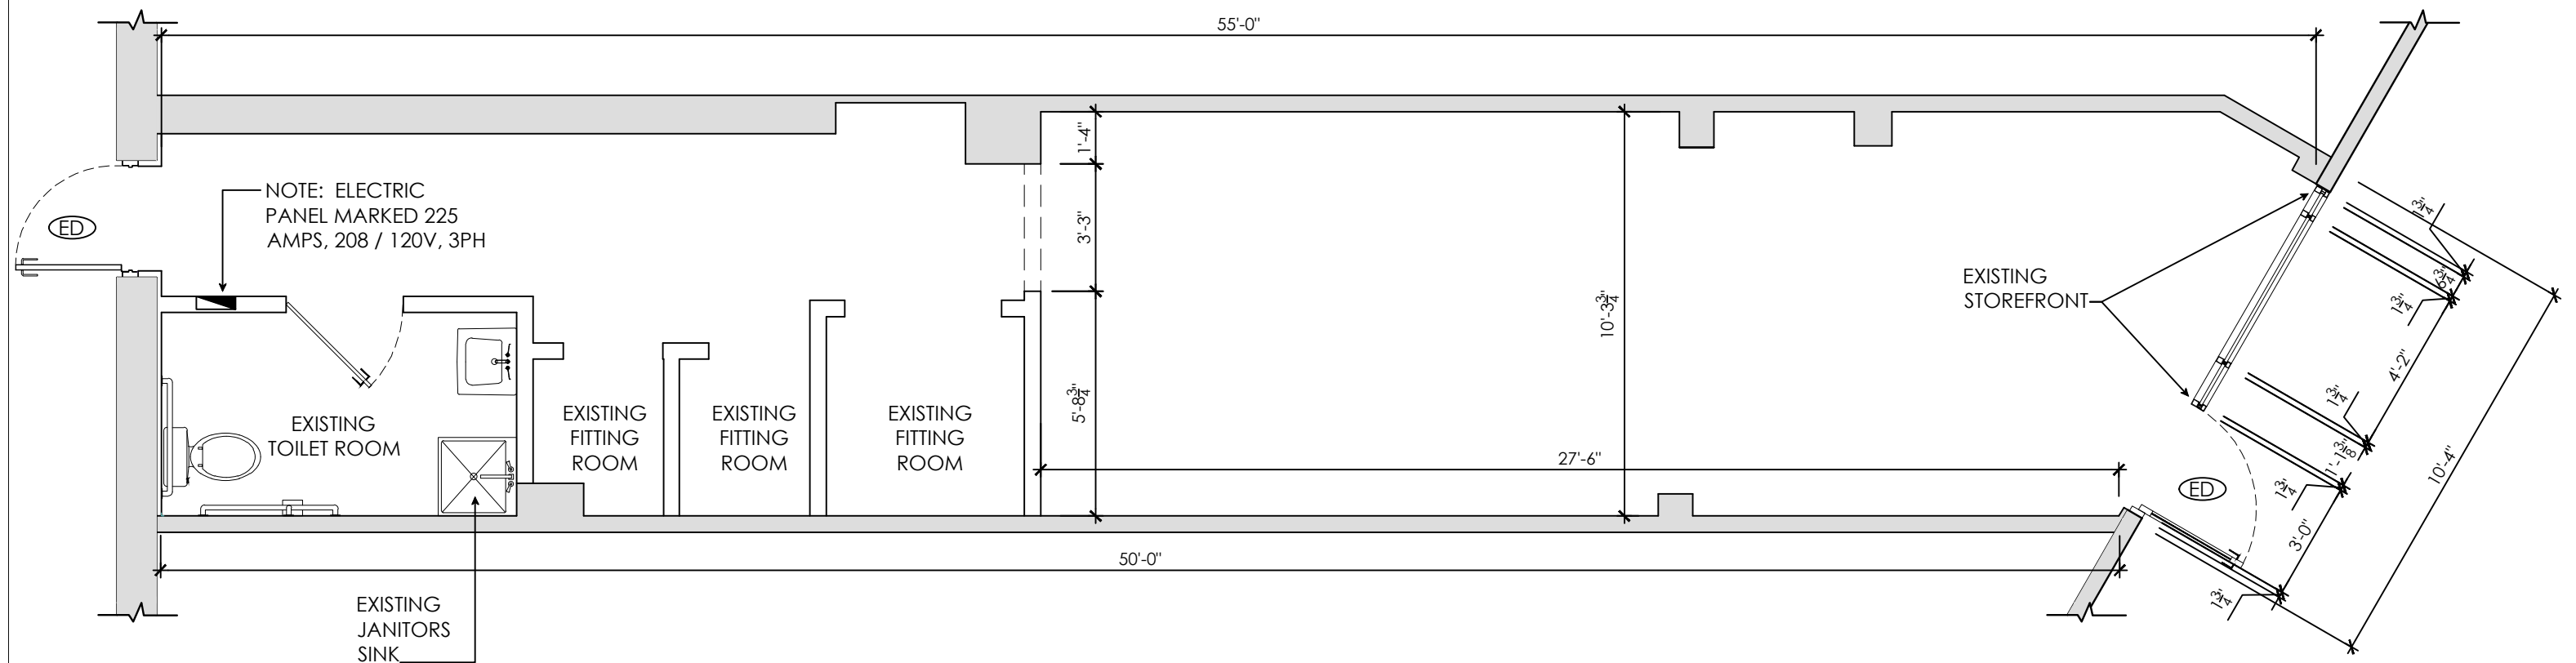

FLOOR PLAN - (578 SF)
1/4"=1'-0"

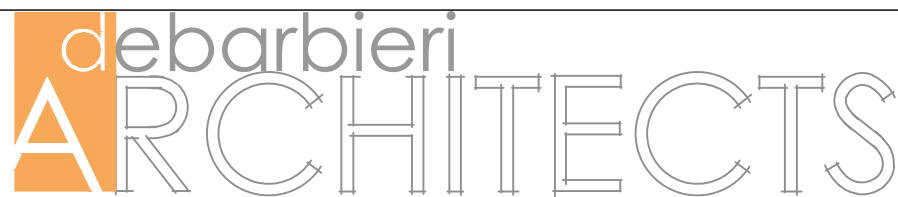

JAMES E. DEBARBIERI, AIA
ALFREDO A. PAULO, AIA - LEED AP BD+C
MOHAMED SHAMA, AIA
BRYAN J. DEBARBIERI, AIA

97 CHESTNUT ST
RUTHERFORD, NJ 07070

TEL: 201.939.5469 FAX: 201.939.5466
EMAIL: DESIGN@DEBARBIERIARCHITECTS.COM
WWW.DEBARBIERIARCHITECTS.COM

JAMES E. DEBARBIERI, AIA

NJ	Lic. No.	C-7496
CT	Lic. No.	6180
NY	Lic. No.	017897-1
PA	Lic. No.	RA-010754-B
MD	Lic. No.	8523
VA	Lic. No.	0401007899
OHIO	Lic. No.	10007
DE	Lic. No.	5773
MI	Lic. No.	1301051414
FL	Lic. No.	AR97210
TX	Lic. No.	24423
MA	Lic. No.	951205

ALFREDO A. PAULO, AIA - LEED AP BD+C

NJ Lic. No. 21 A101764400

MOHAMED SHAMA, AIA

NJ Lic. No. 21 A101843600

BRYAN J. DEBARBIERI, AIA

NJ Lic. No. 21 A102071500

LEASE OUTLINE FOR TENANT
SPACE - 578 SF

DENVILLE SQUARE
EAST MAIN STREET
DENVILLE, N.J.

DATE: 08-16-2021

SCALE: 1/4"=1'-0"