


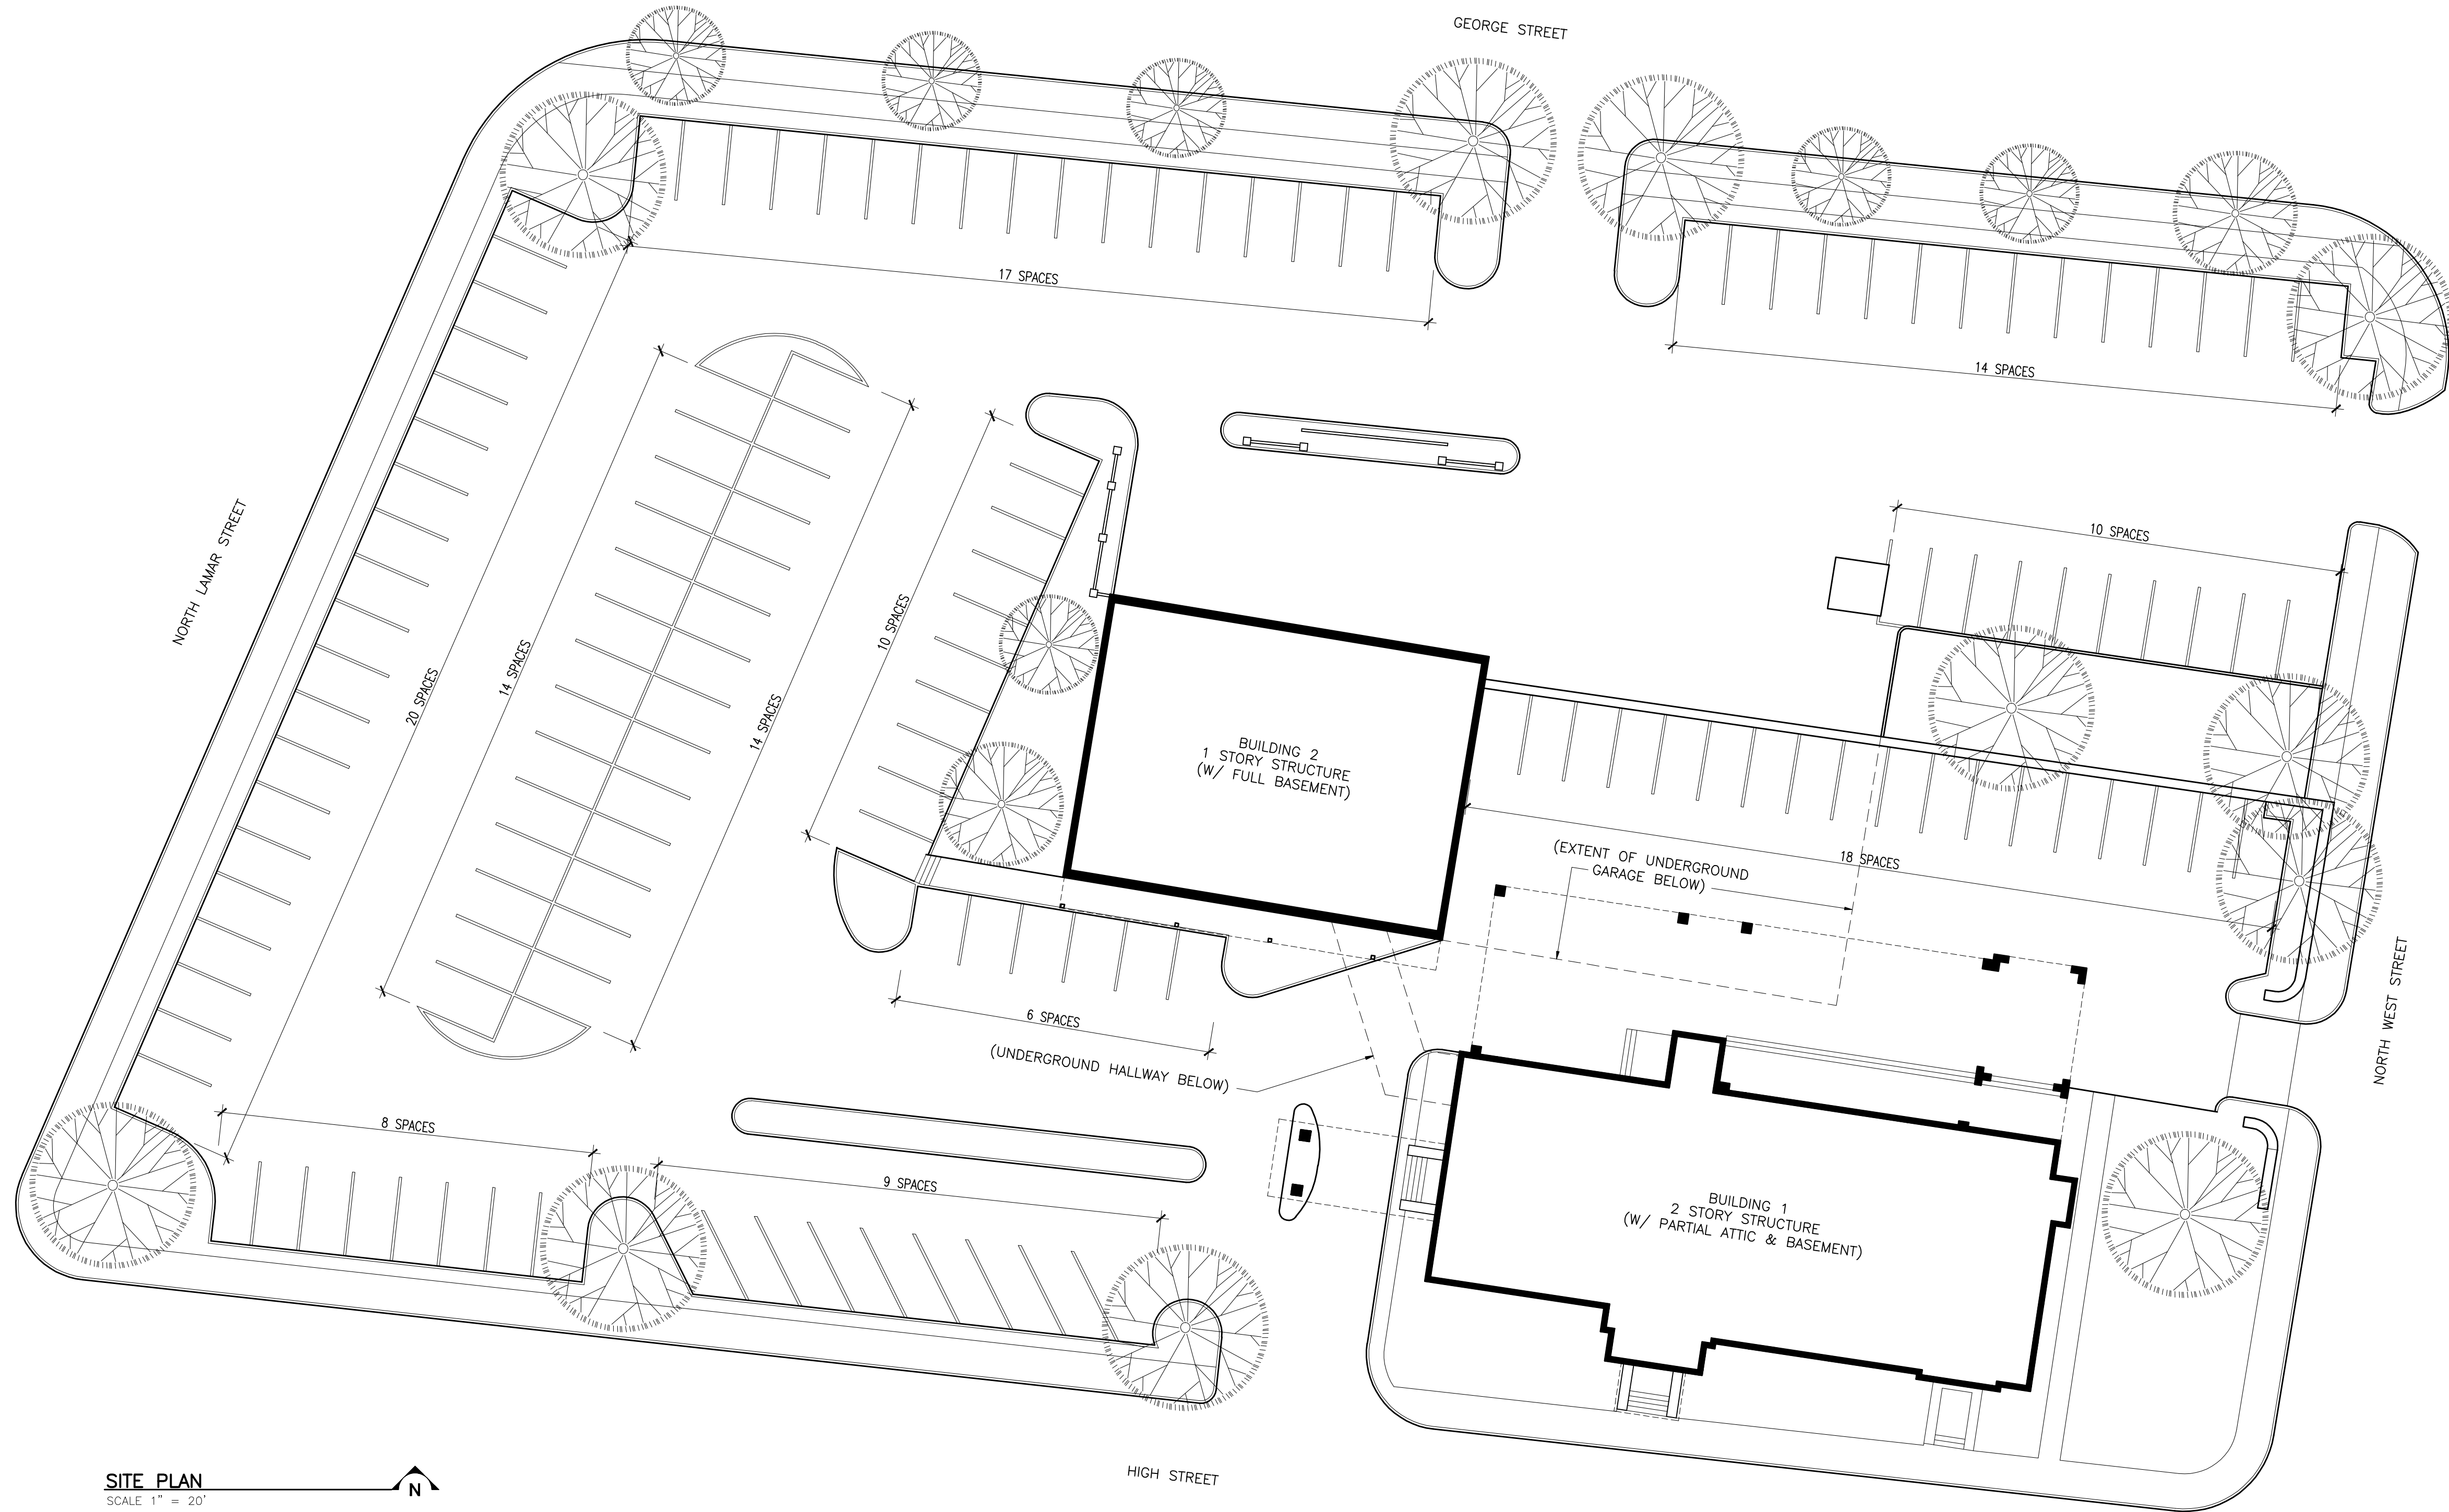


SITE PLAN

SCALE 1" = 20'

PROPERTY AREA = 2.5 ACRES
EXISTING PARKING = 140

REVISIONS	BY
WFT • ARCHITECT • P.A. ARCHITECTURE • URBAN DESIGN 770 North State Street Jackson, Mississippi 39202 P.601.352.4691 F.601.354.9922 wftarch@bellsouth.net	
Existing Condition Documents NOT FOR CONSTRUCTION	
Property of the former Wright & Ferguson Funeral Home Jackson, Mississippi	
Date: 13 July, 2016	
Scale:	
Drawn:	
Approved:	
Job: n/a	
Sheet:	
Of	Sheets

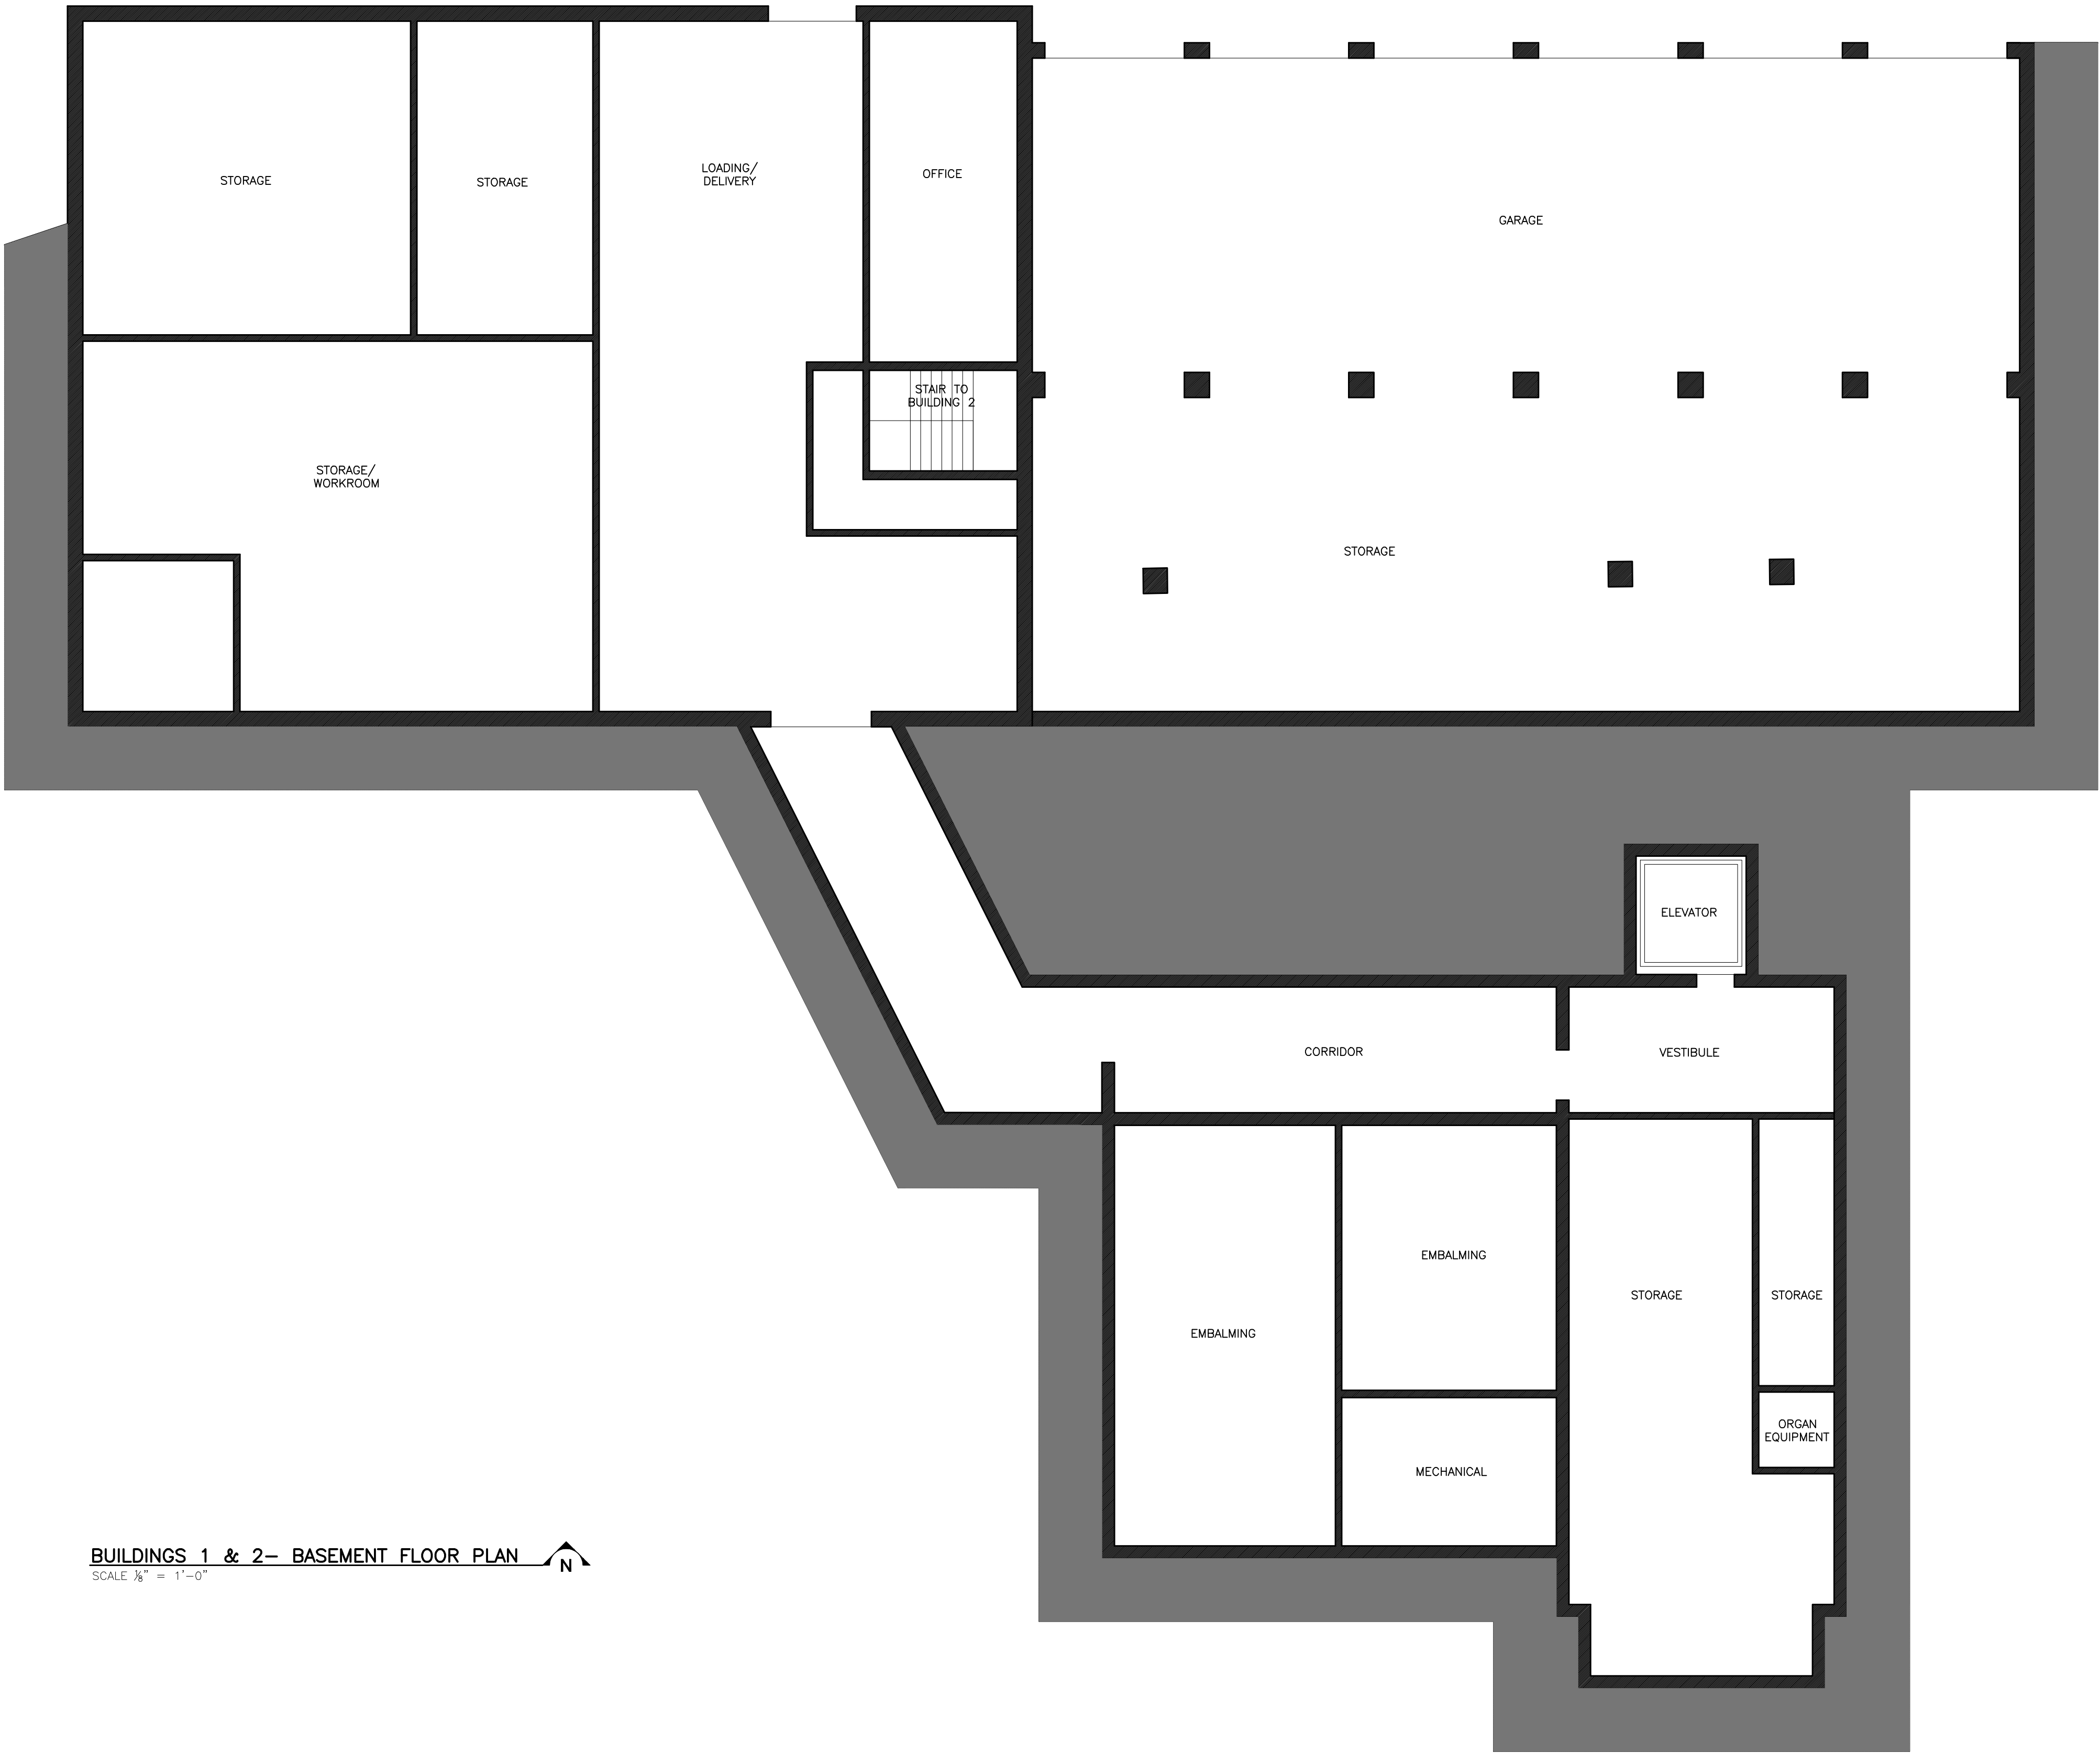

BUILDINGS 1 & 2- BASEMENT FLOOR PLAN
SCALE 1/8" = 1'-0"


REVISIONS	BY

WFT • ARCHITECT • P.A.
ARCHITECTURE • URBAN DESIGN
770 North State Street Jackson, Mississippi 39202
P.601.352.4691 F.601.354.9922
wftarch@bellsouth.net


Existing Condition
Documents
NOT FOR
CONSTRUCTION

Property of the former
Wright & Ferguson Funeral Home
Jackson, Mississippi

Date:	13 July, 2016
Scale:	
Drawn:	
Approved:	
Job:	n/a
Sheet:	
Of	Sheets

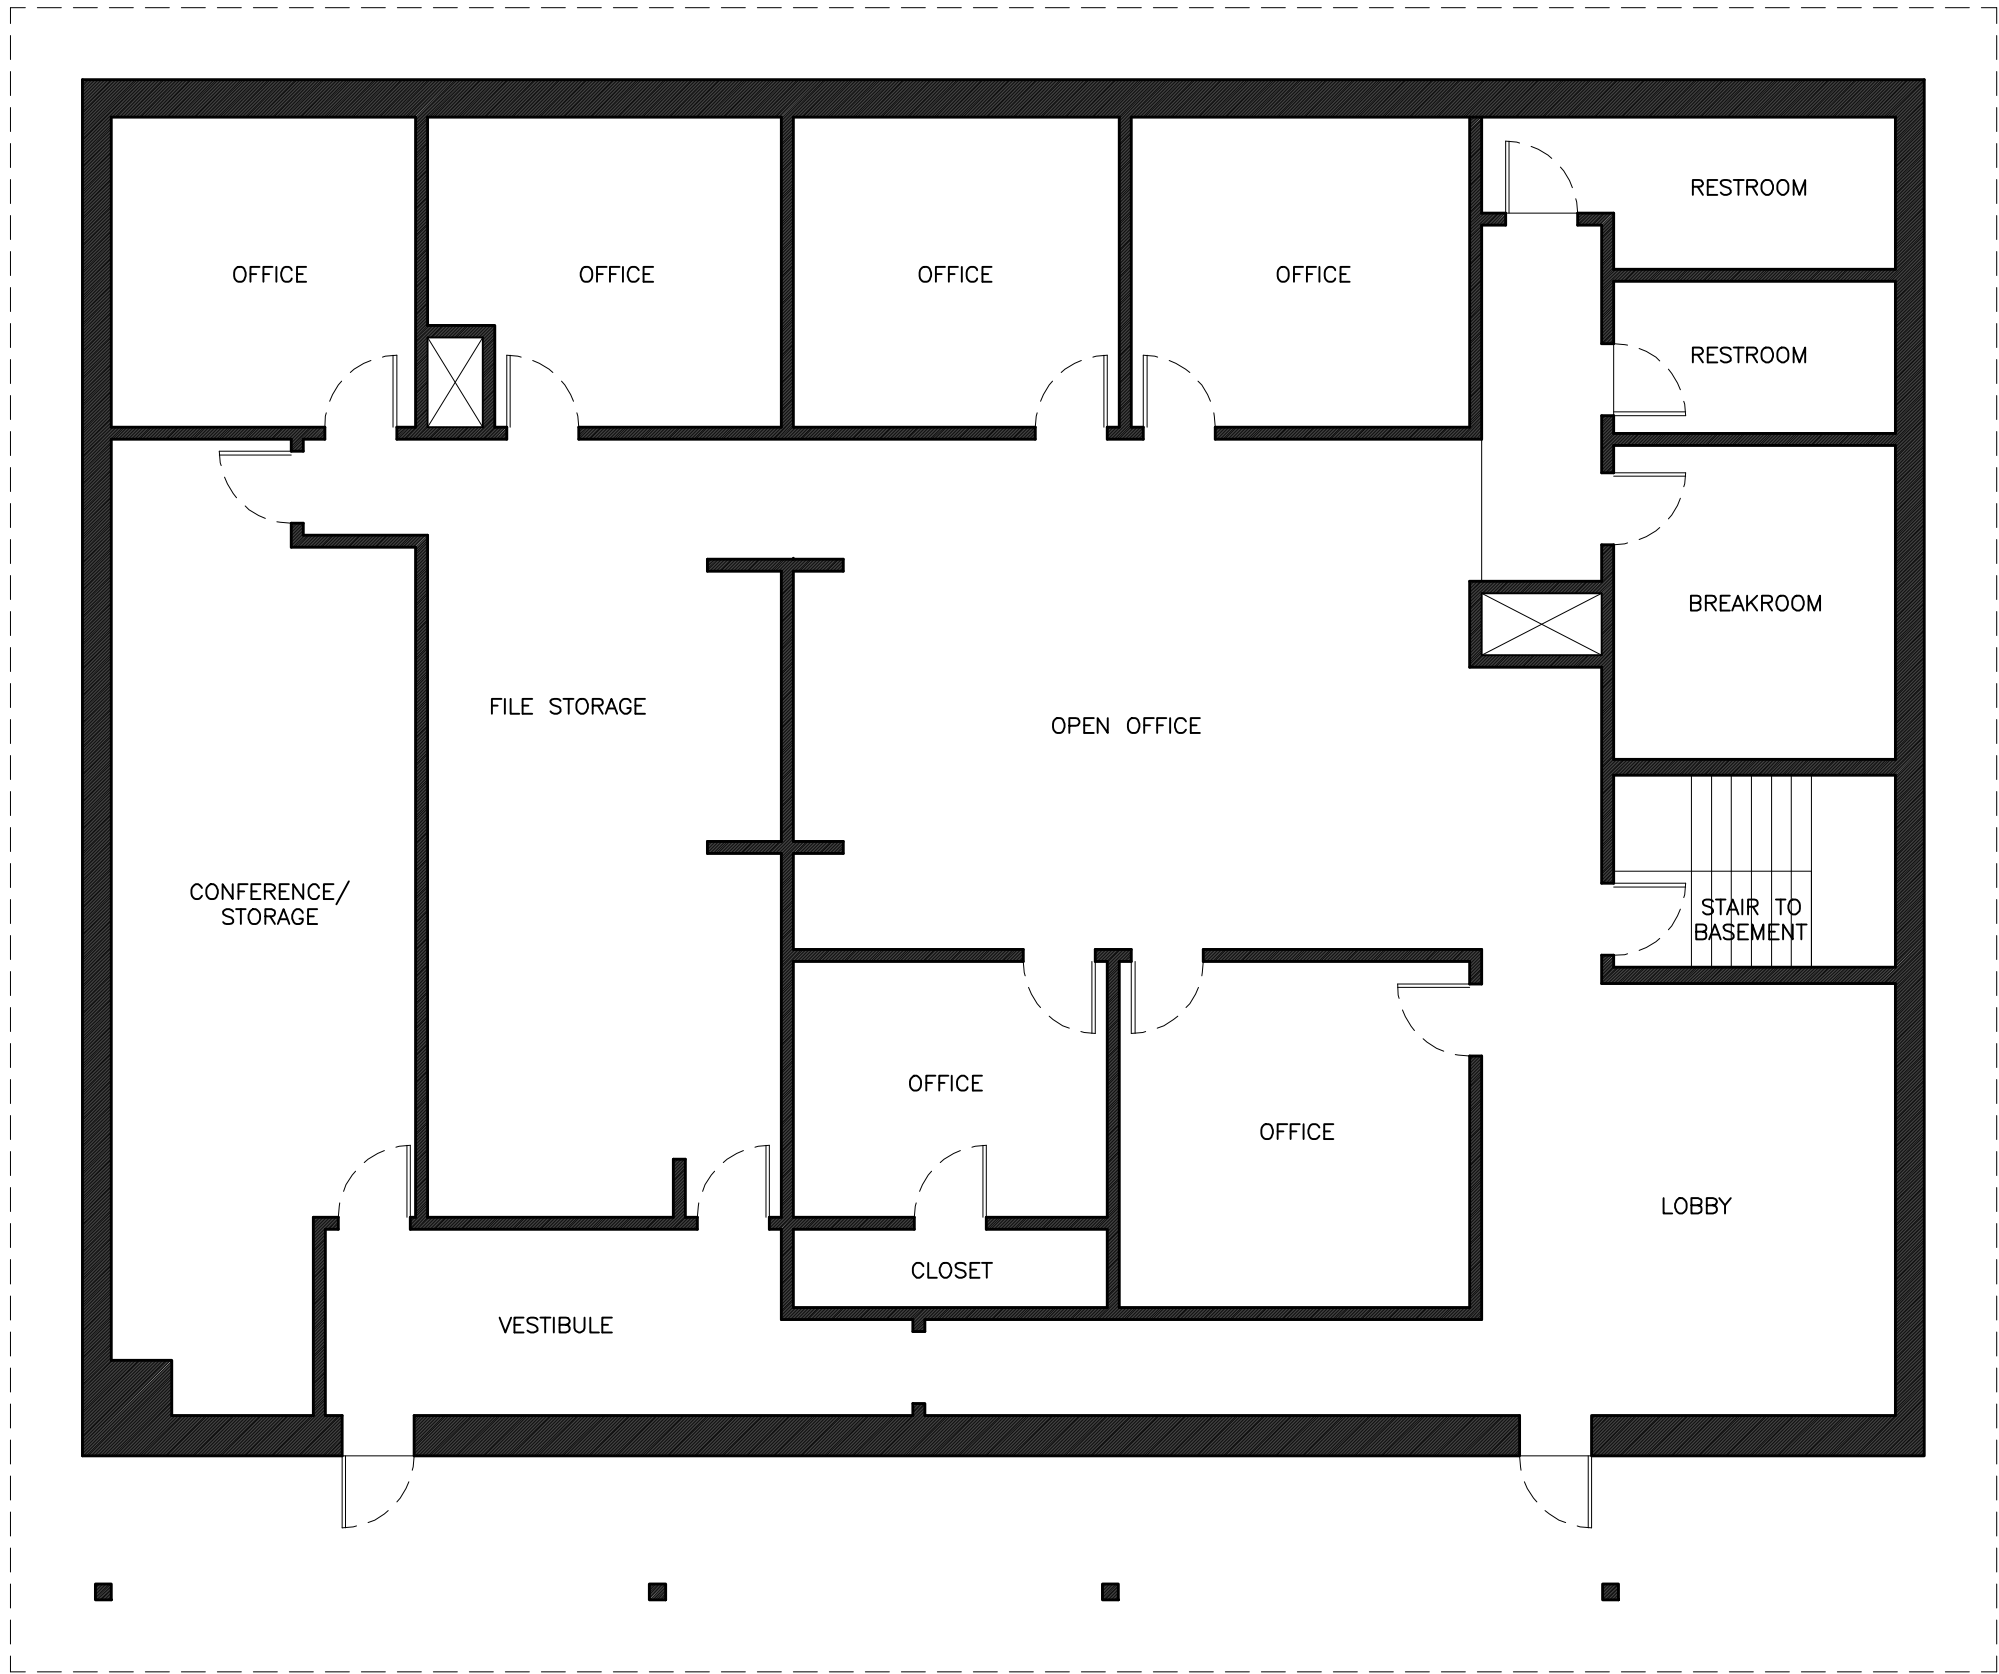

BUILDING 2- 1ST FLOOR PLAN
SCALE 1/8" = 1'-0"

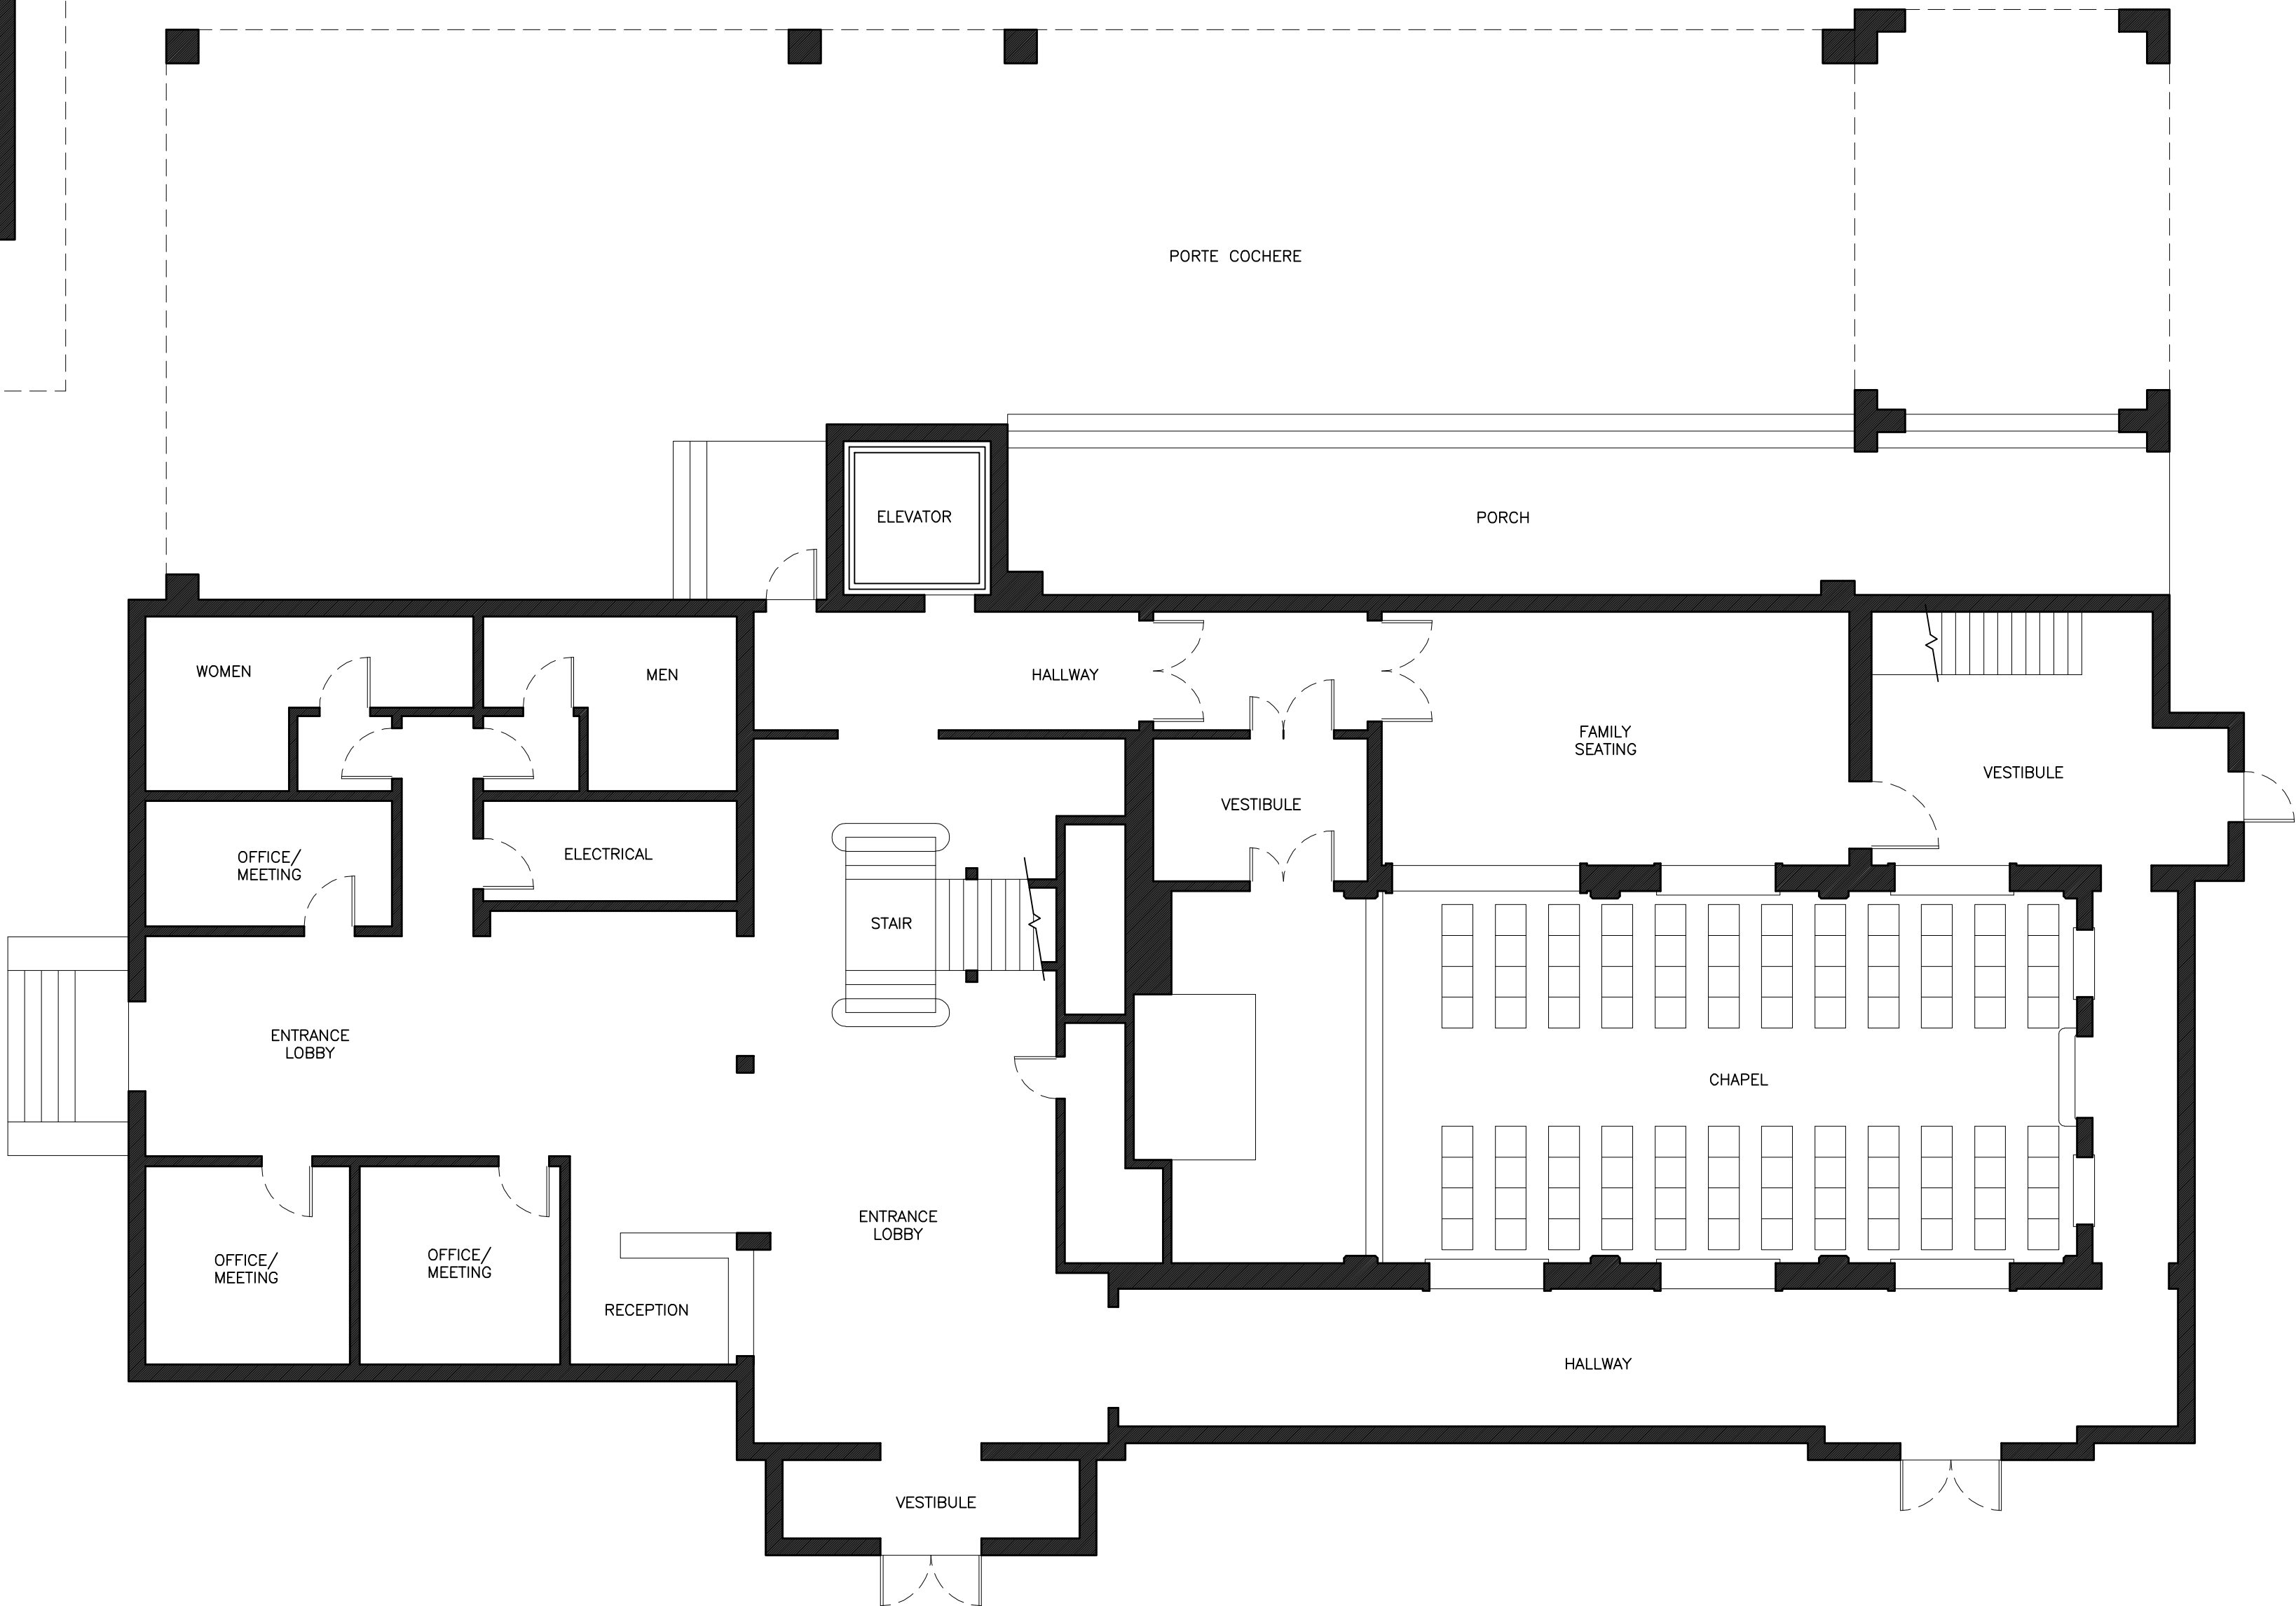

BUILDING 1- 1ST FLOOR PLAN
SCALE 1/8" = 1'-0"


REVISIONS	BY

WFT • ARCHITECT • P.A.
ARCHITECTURE • URBAN DESIGN
770 North State Street Jackson, Mississippi 39202
P.601.352.4691 F.601.354.9922
wftarchi@bellsouth.net

Existing Condition
Documents
**NOT FOR
CONSTRUCTION**

Property of the former
Wright & Ferguson Funeral Home
Jackson, Mississippi

Date:	13 July, 2016
Scale:	
Drawn:	
Approved:	
Job:	n/a
Sheet:	
Of	Sheets

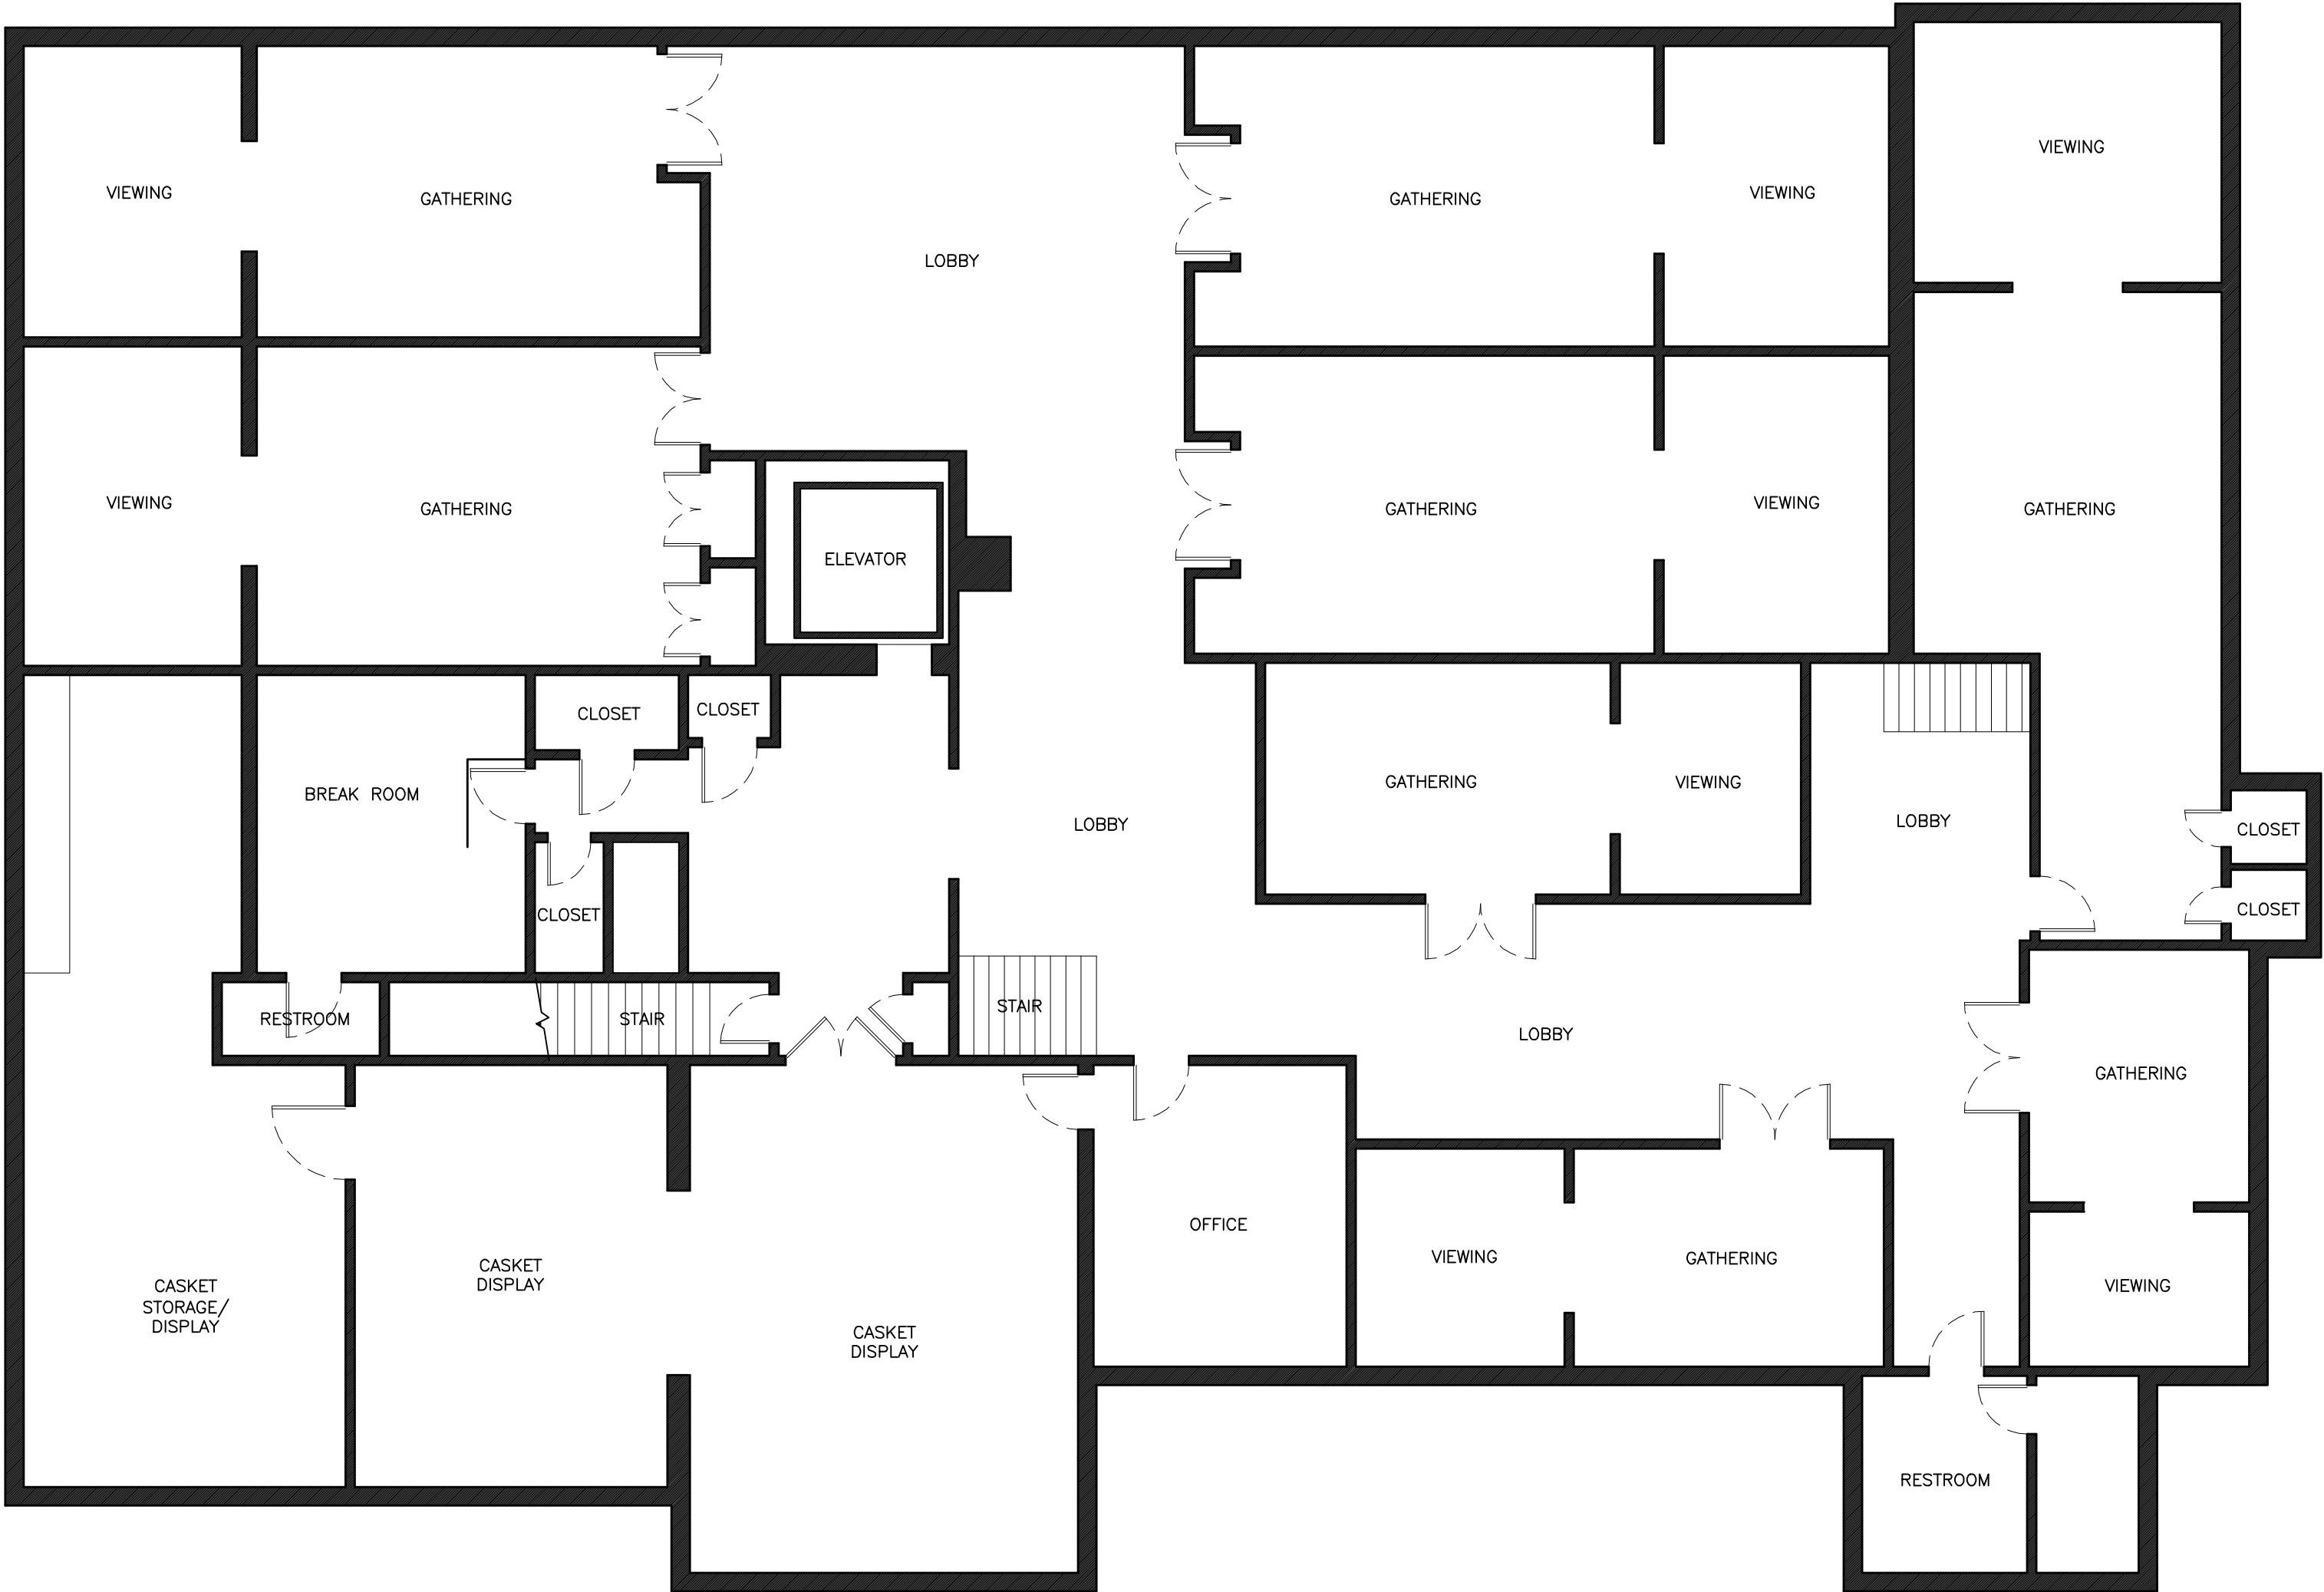

BUILDING 1— 2ND FLOOR PLAN
SCALE 1/8" = 1'-0"

REVISIONS	BY
WFT • ARCHITECT • P.A. ARCHITECTURE • URBAN DESIGN 770 North State Street Jackson, Mississippi 39202 P.601.352.4691 F.601.354.9922 wftarch@bellsouth.net	
Existing Condition Documents NOT FOR CONSTRUCTION	
Property of the former Wright & Ferguson Funeral Home Jackson, Mississippi	
Date: 13 July, 2016	
Scale:	
Drawn:	
Approved:	
Job: n/a	
Sheet:	
Of	Sheets