


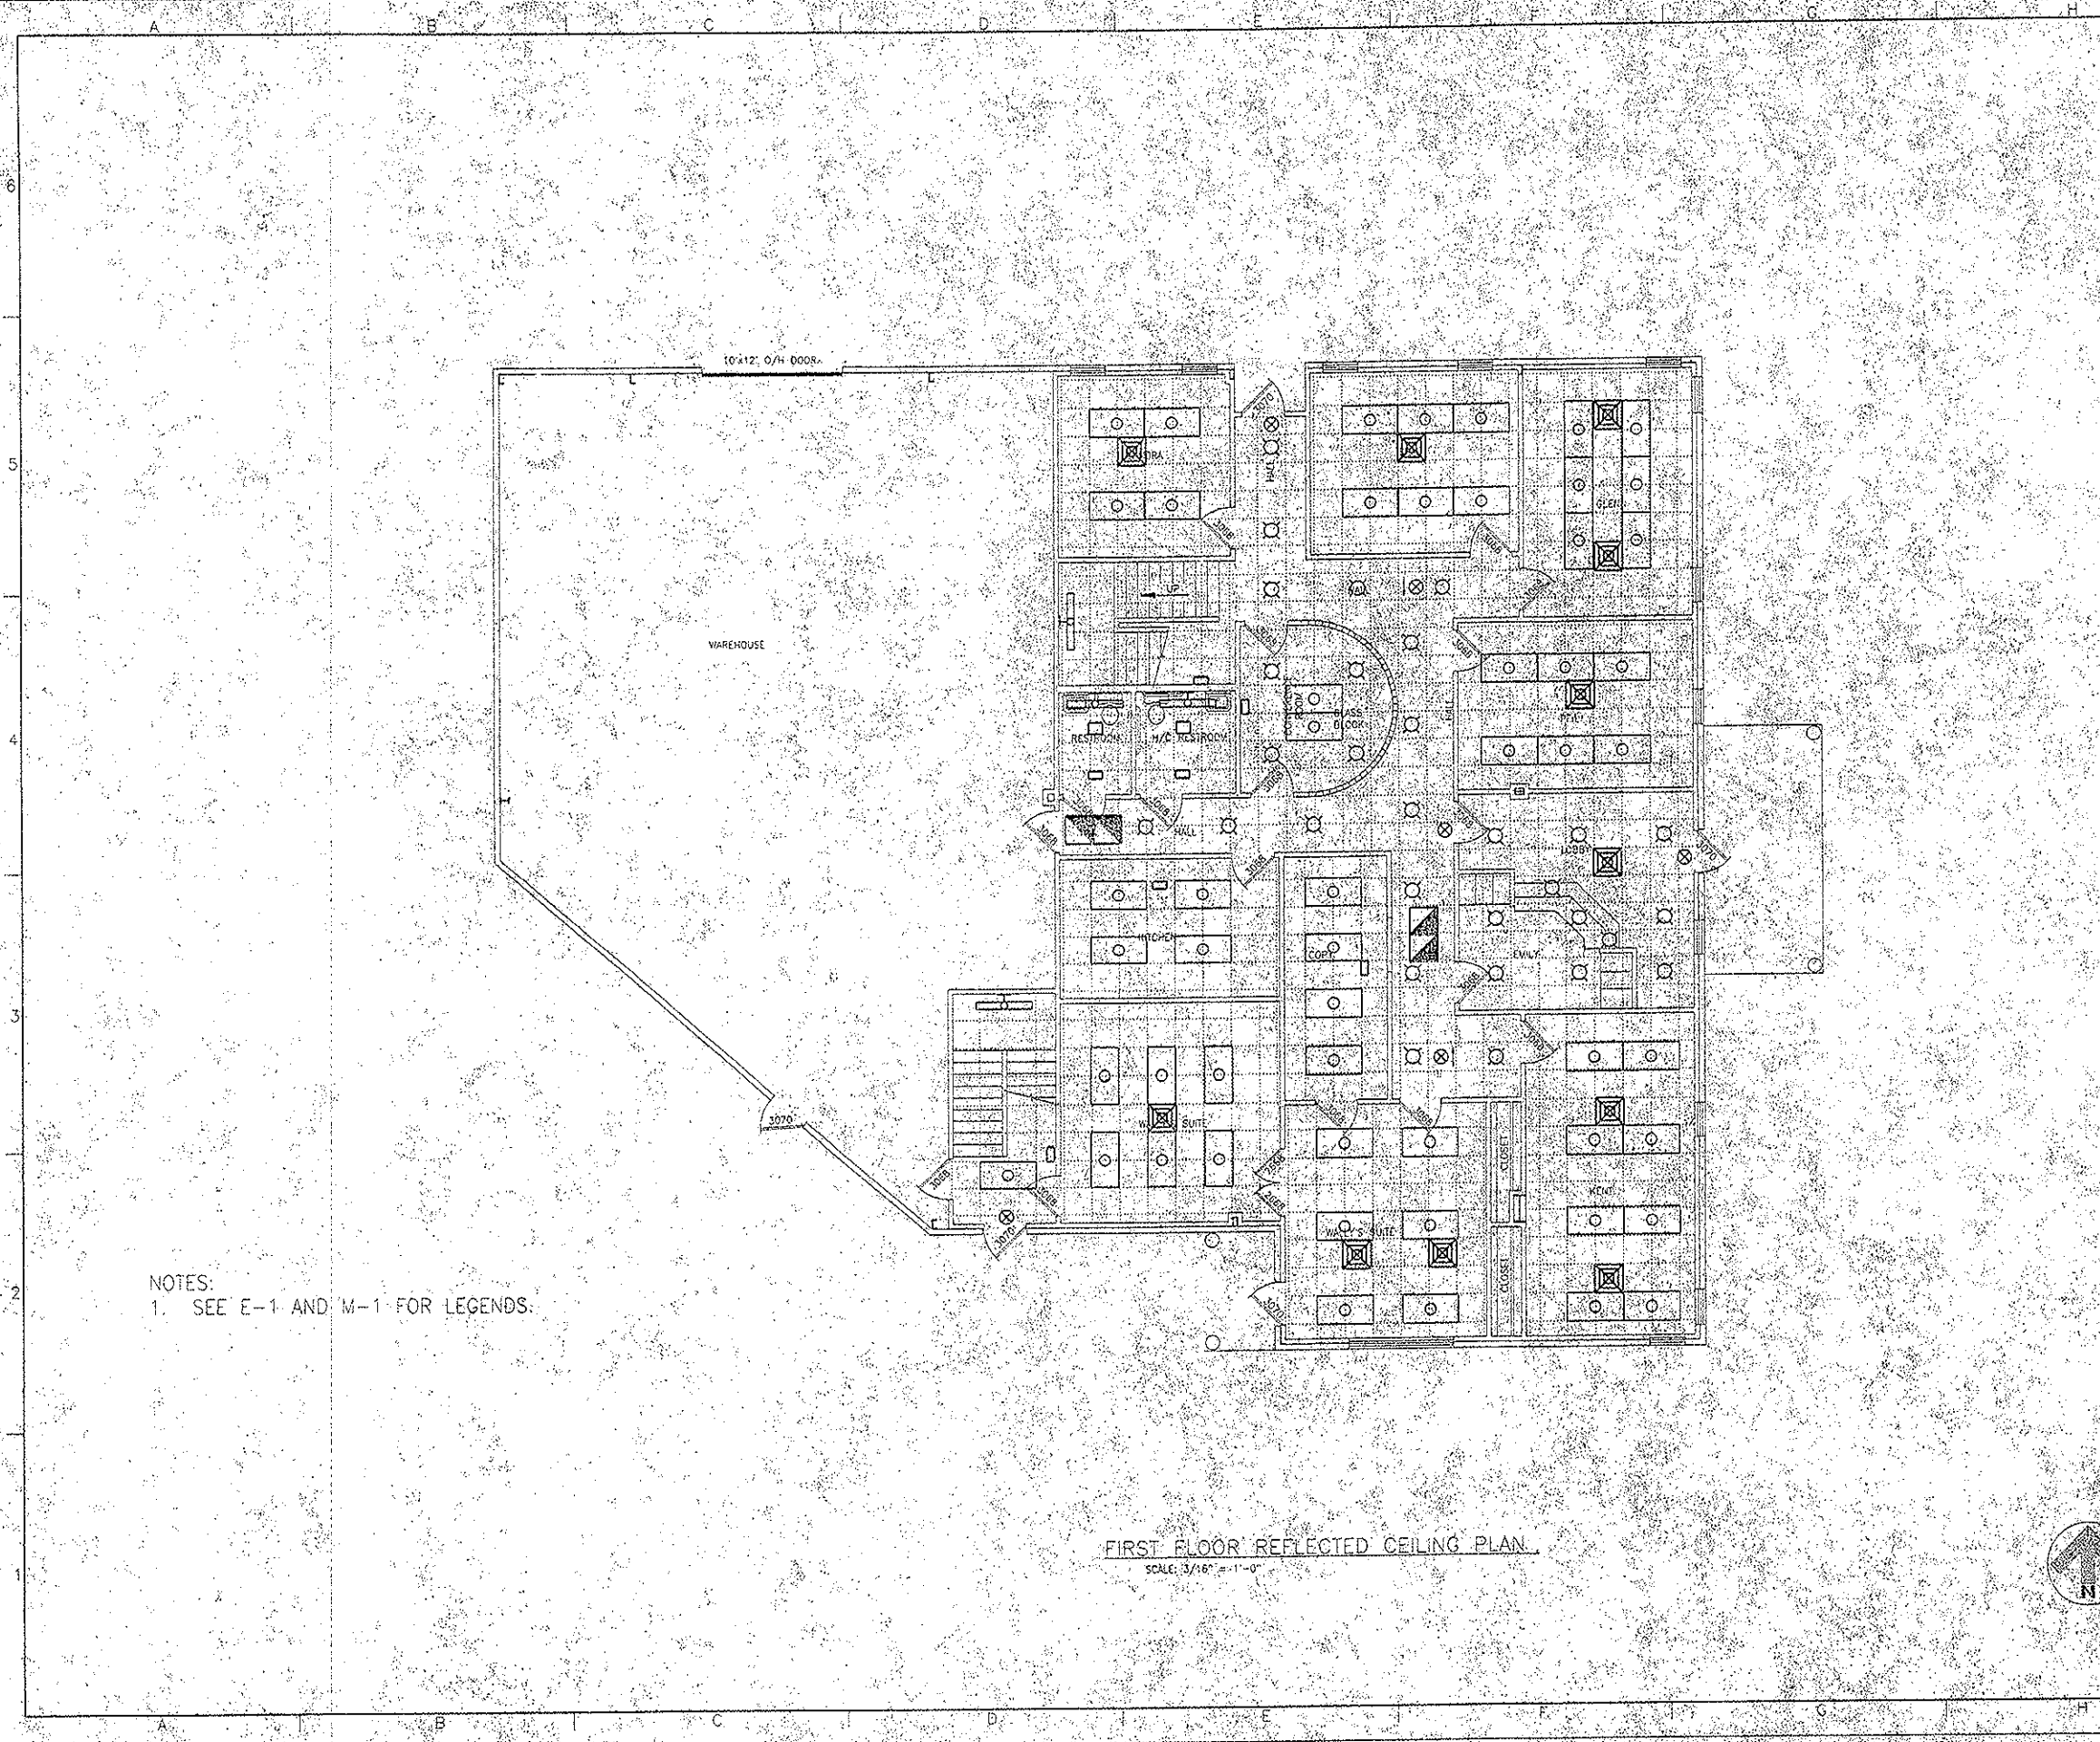

NOTES:
1. SEE E-1 AND M-1 FOR LEGENDS.

FIRST FLOOR REFLECTED CEILING PLAN
SCALE: 3/16" = 1'-0"



HAWKS, LLC
PROJECT NAME

1ST FLOOR
REFLECTED
CEILING
PLAN

Sheet
Reference
Number:
RCP--1