


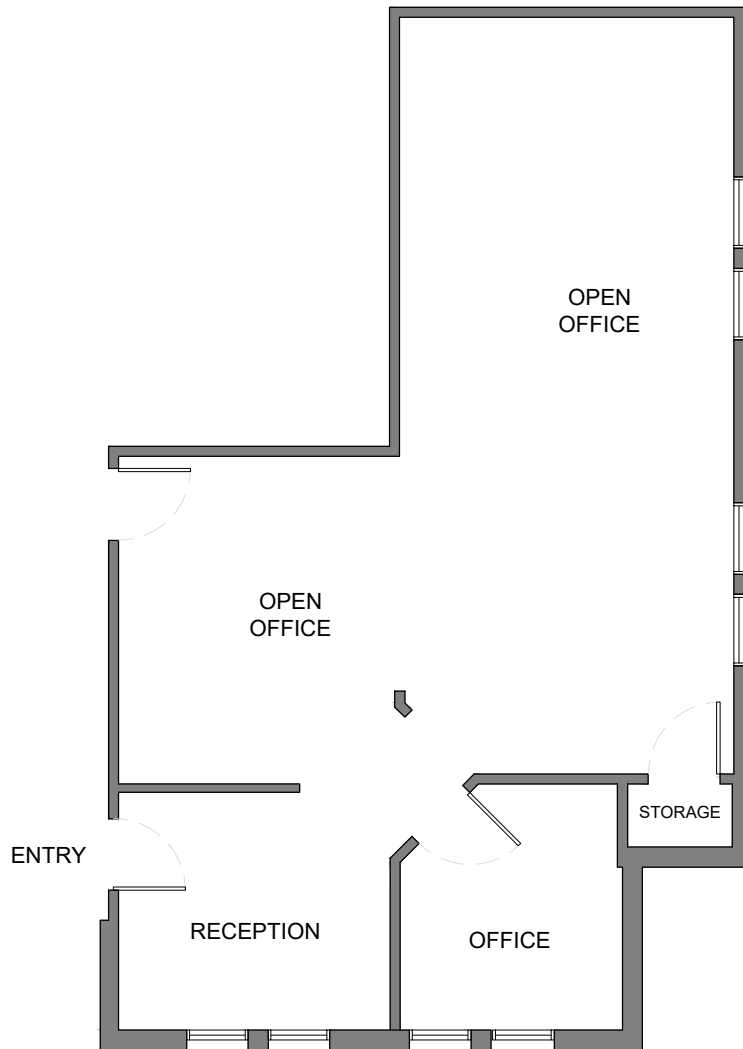

SUITE 2309 B
FLOOR PLAN

SCALE: 1/8" = 1'-0"

LONDON SQUARE

2301-2419 COIT RD PLANO, TX 75075

LEASE AREA: 1,298 SQFT

studio whitebox

4 6 9 . 7 4 4 . 5 5 9 3

DRAWN BY: STUDIO WHITEBOX DATE: 01.22.26